




5 INT ELEVATION - STORAGE - A  
1 : 50

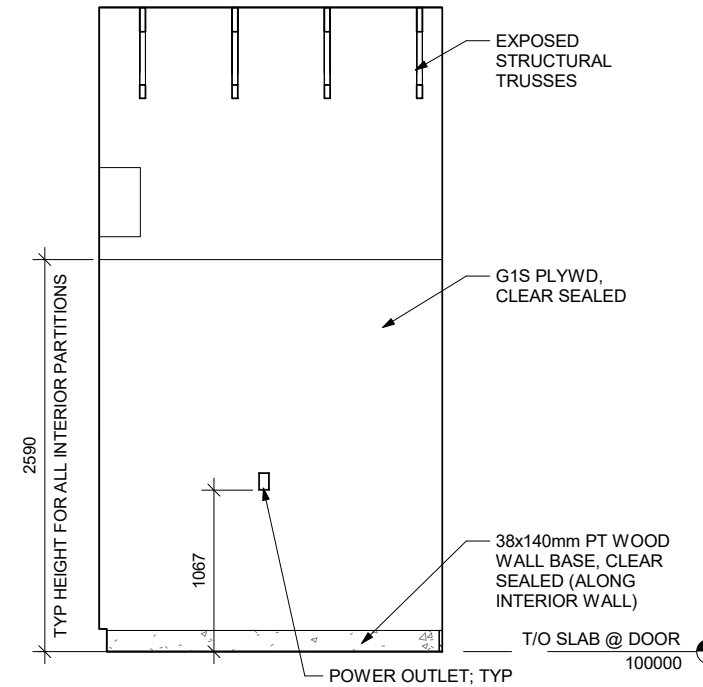

6 INT ELEVATION - STORAGE - B  
1 : 50

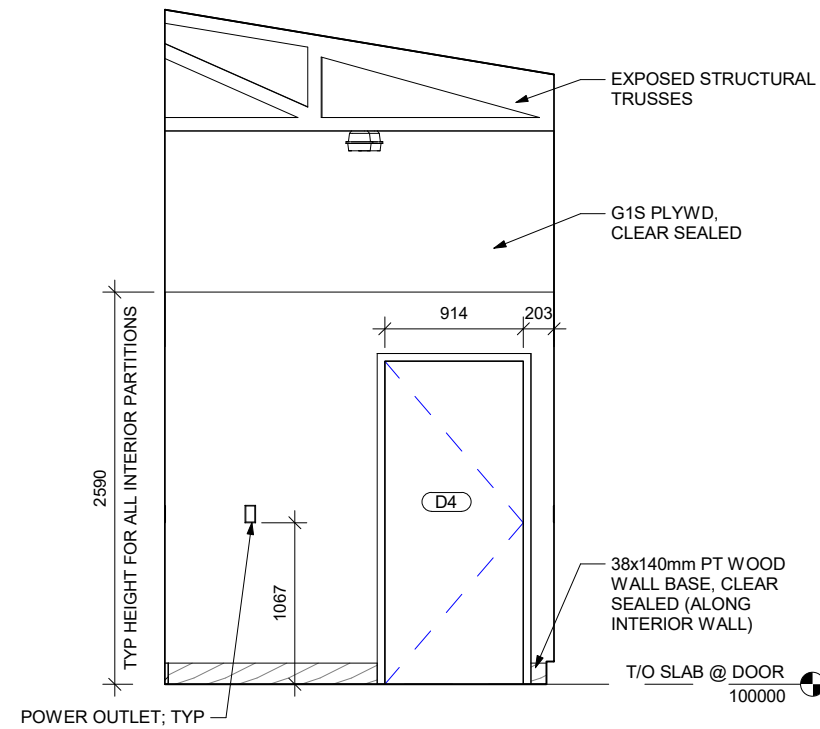

7 INT ELEVATION - STORAGE - C  
1 : 50

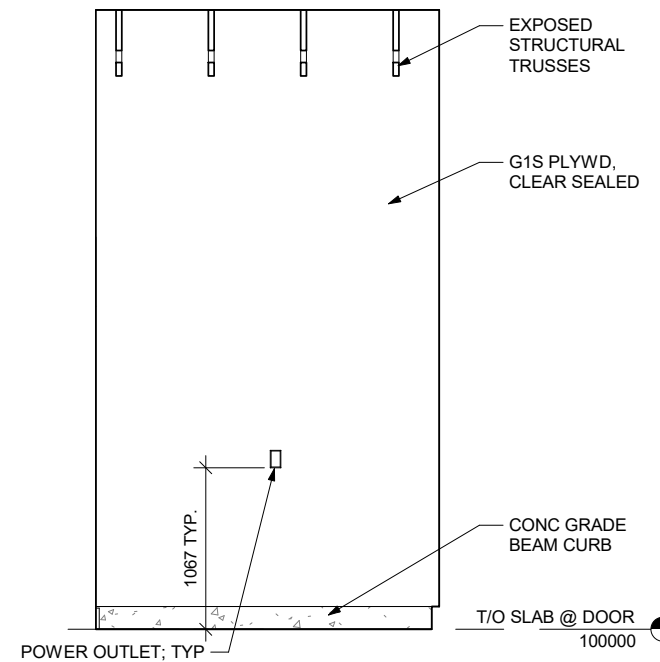

8 INT ELEVATION - STORAGE - D  
1 : 50

