



**1 SECTION**  
S502 1:20

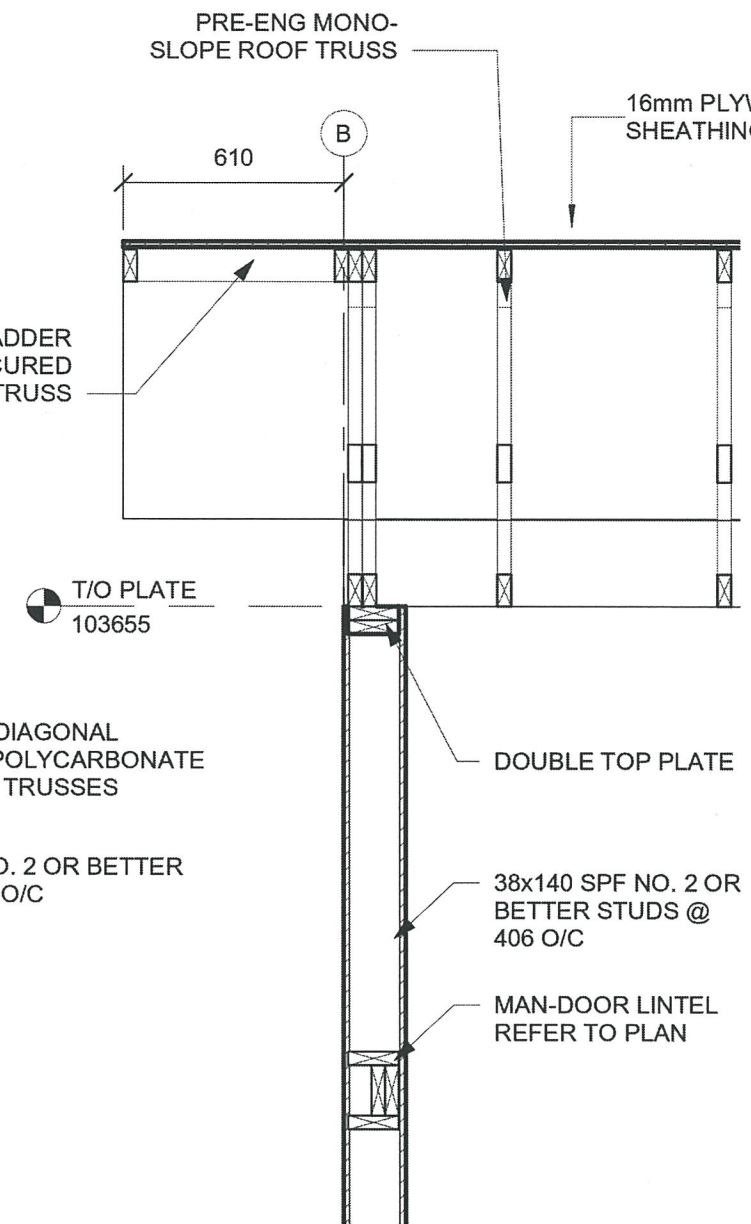

**2 SECTION**  
S502 1:20

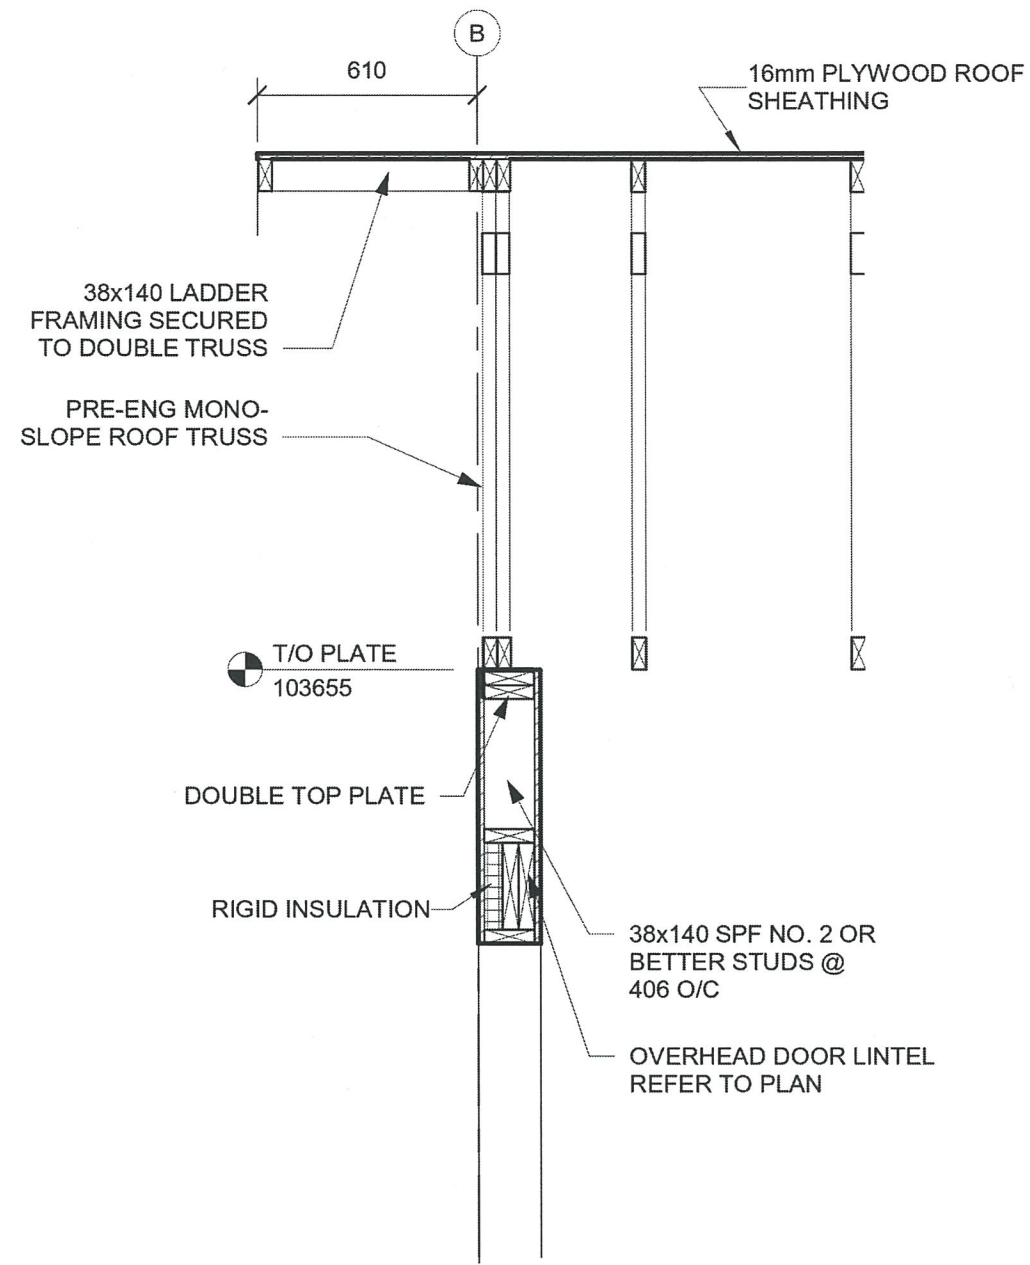

**3 SECTION**  
S502 1:20

