


NOTE: CHAINAGES SHOWN ARE ALONG S. P. OF RUE LA VERENDRYE

RUE LA VERENDRYE

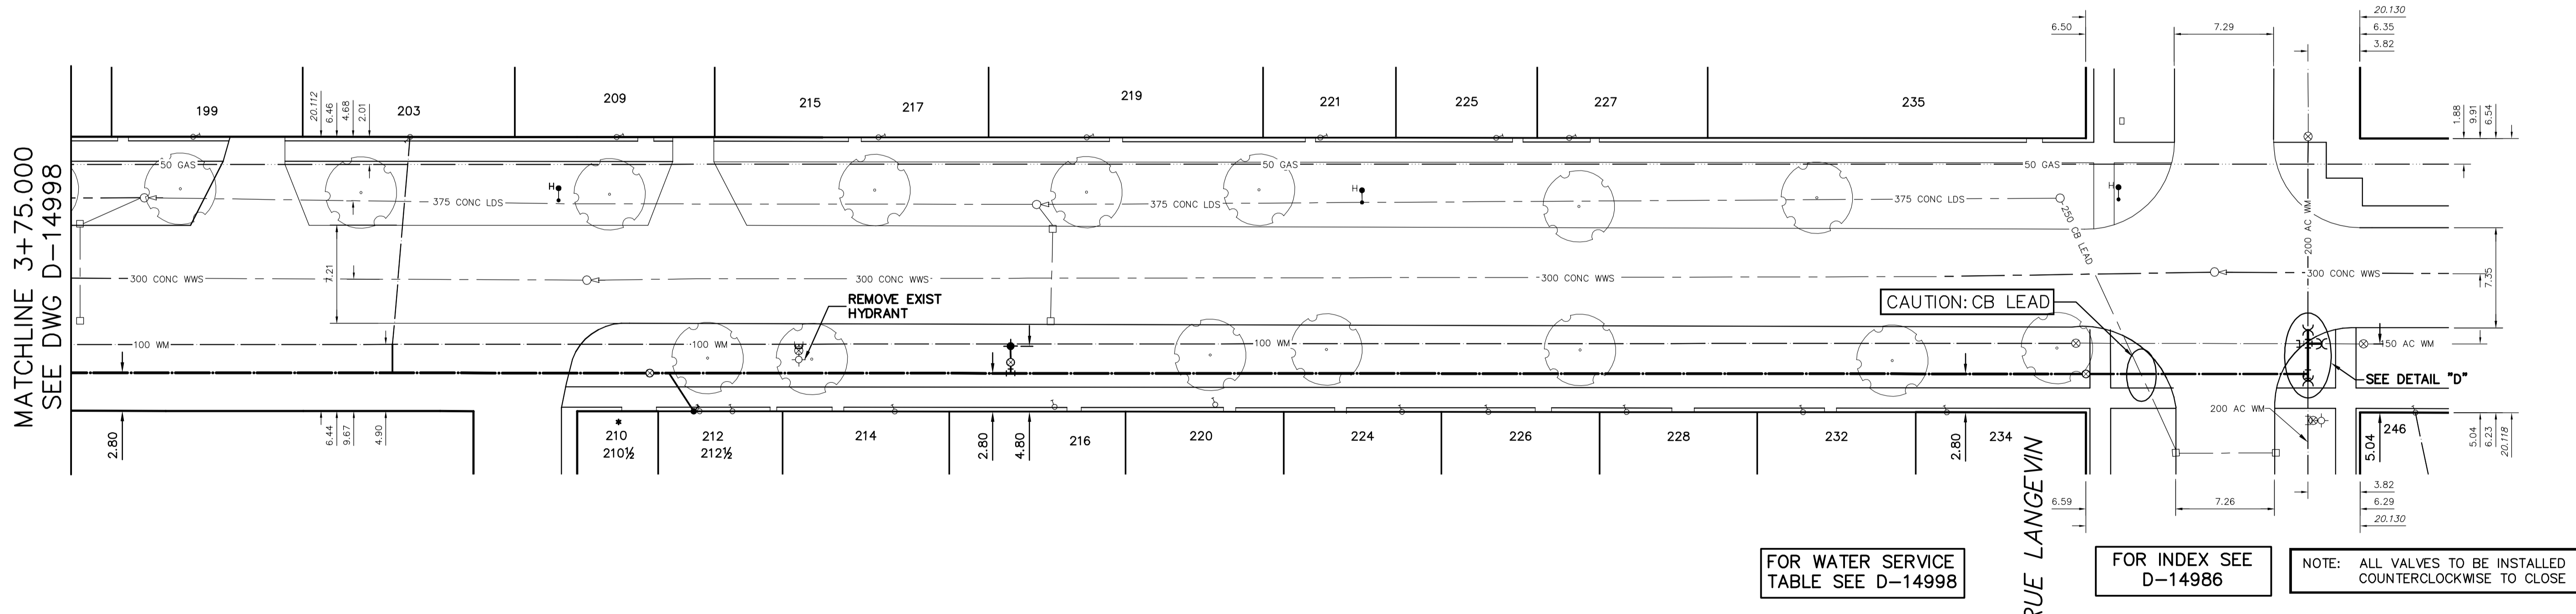


MATCHLINE 3+75.000  
SEE DWG D-14998

FOR WATER SERVICE TABLE SEE D-14998

FOR INDEX SEE D-14986

NOTE: ALL VALVES TO BE INSTALLED COUNTERCLOCKWISE TO CLOSE

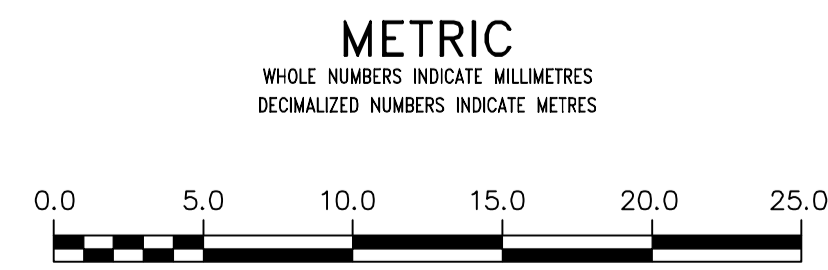

**WARNING**  
IF POWER EQUIPMENT OR EXPLOSIVES ARE TO BE USED FOR EXCAVATION ON THIS PROJECT THE CONTRACTOR MUST:  
1) NOTIFY THE GAS COMPANY OF THE PROPOSED LOCATION OF EXCAVATION.  
2) TAKE PRECAUTION TO AVOID DAMAGE TO GAS COMPANY INSTALLATIONS.  
SEE PROVINCIAL REGULATION 210/72 FOR DETAILS

**LOCATION APPROVED UNDERGROUND STRUCTURES**  
SUPV. U/G STRUCTURES COMMITTEE DATE  
NOTE:  
LOCATION OF UNDERGROUND STRUCTURES AS SHOWN ARE BASED ON THE BEST INFORMATION AVAILABLE BUT NO GUARANTEE IS GIVEN THAT ALL EXISTING UTILITIES ARE SHOWN OR THAT THE GIVEN LOCATIONS ARE EXACT. CONFIRMATION OF EXISTENCE AND EXACT LOCATION OF ALL SERVICES MUST BE OBTAINED FROM THE INDIVIDUAL UTILITIES BEFORE PROCEEDING WITH CONSTRUCTION.

| NO. | REVISIONS | DATE | BY |
|-----|-----------|------|----|
|     |           |      |    |
|     |           |      |    |
|     |           |      |    |
|     |           |      |    |

|             |                  |                           |           |
|-------------|------------------|---------------------------|-----------|
| DESIGNED BY | JS/JF            | CHECKED BY                | SC        |
| DRAWN BY    | RS               | APPROVED BY               | KZ        |
| SCALE:      | HORIZONTAL 1:250 | RELEASED FOR CONSTRUCTION | KAS ZUREK |
|             | VERTICAL 1:50    | DATE                      | 18/03/06  |
| PLOT DATE:  |                  |                           |           |

ENGINEER'S SEAL  
ORIGINAL SIGNED BY S.R.J. COURNOYER 18/03/06  
CONSULTANT DRAWING NUMBER

**THE CITY OF WINNIPEG**  
WATER AND WASTE DEPARTMENT  
ENGINEERING DIVISION  
NORTH ST BONIFACE WATER MAIN UPGRADES  
CONTRACT 1  
RUE LA VERENDRYE  
113 E OF RUE ST JOSEPH TO RUE LANGEVIN

SHEET 15 OF 15  
CITY DRAWING NUMBER  
D-14999

BID OPPORTUNITY: 169-2018  
CONTRACT NUMBER: 1

FILE PATH:  
FILE NAME: