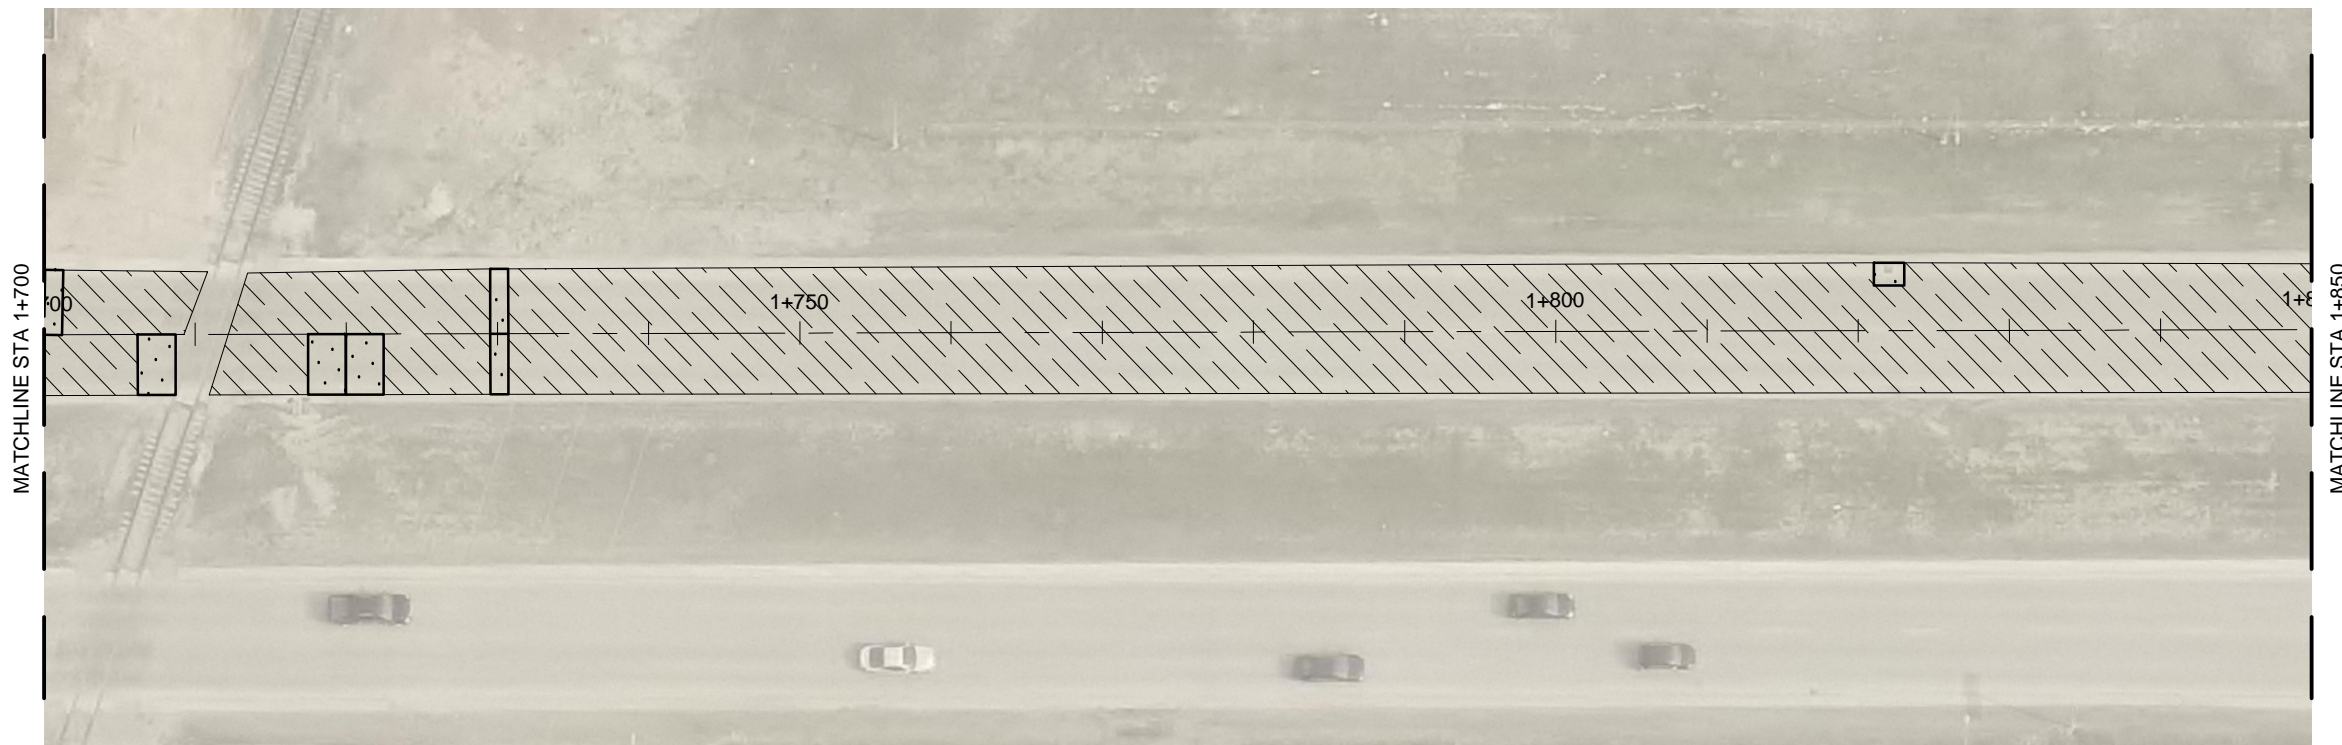


STERLING LYON PARKWAY



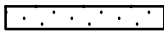
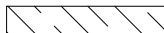
STERLING LYON PARKWAY



METRIC  
WHOLE NUMBERS INDICATE MILLIMETRES  
DECIMALIZED NUMBERS INDICATE METRES

V:\1137\active\113707600\0300\_drawing\0302\_sheet\_files\02\_civil\07600c-108-xxx.dwg  
2018/05/01 5:30 PM By: Kjartanson, Melanie

**ENGINEERS  
GEOSCIENTISTS  
MANITOBA**  
Certificate of Authorization  
Stantec Consulting Ltd.  
No. 1301

FULL DEPTH  
CONCRETE REPAIRS   
DIAMOND GRINDING 

 **Stantec**  
500 - 311 Partridge Avenue, Winnipeg MB  
www.stantec.com

 Winnipeg

CITY DRAWING NO.:  
-  
DATE: 18.03.01  
DRAWN BY: M.K.

DRAWING NO.:  
C-110  
SHT 11 OF 23  
SCALE:  
1:500

2018 STREET MAINTENANCE  
PRESERVATION PROGRAM  
STERLING LYON PARKWAY  
STA 1+550 TO STA 1+850