


WESTBROOK STREET



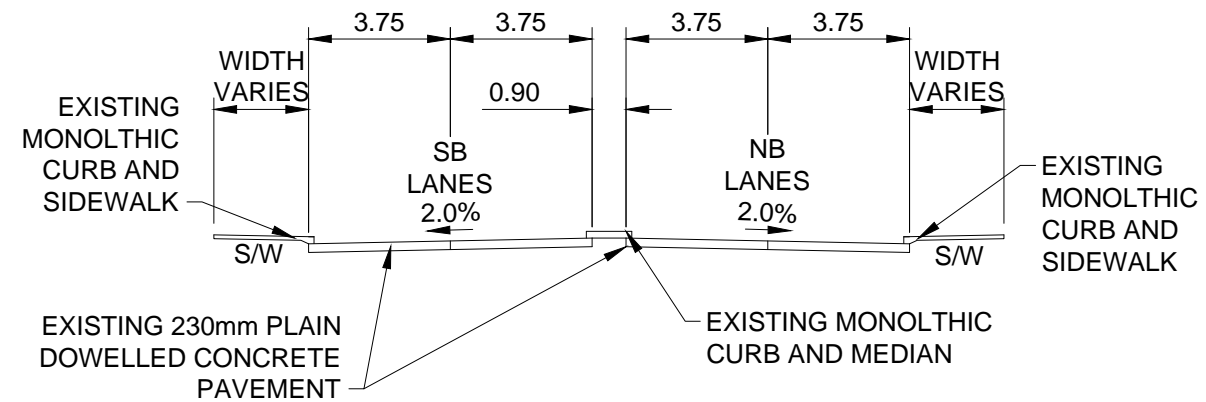

A TYPICAL SECTION
N.T.S.

METRIC
WHOLE NUMBERS INDICATE MILLIMETRES
DECIMALIZED NUMBERS INDICATE METRES

V:\1137\active\113707600\0300_drawing\0302_sheet_files\02_civil\07600c-115-xxx.dwg
2018/05/01 5:31 PM By: Kjartanson, Melanie

**ENGINEERS
GEOSCIENTISTS
MANITOBA**
Certificate of Authorization
Stantec Consulting Ltd.
No. 1301

CONCRETE REPAIRS 
NEW CONCRETE
SIDEWALK 

 **Stantec**
500 - 311 Foratje Avenue, Winnipeg MB
www.stantec.com

 Winnipeg

CITY DRAWING NO.:	DRAWING NO.:
-	C-115 SHT 16 OF 23
DATE:	SCALE:
18.03.01	1:500
DRAWN BY:	
M.K.	

2018 STREET MAINTENANCE
PRESERVATION PROGRAM
WESTBROOK STREET
STA 1+000 TO STA 1+085