

PROPERTY LIMITS DELINEATION
 DELINEATION OF PROPERTY LIMITS AS SHOWN ON THIS DWG DOES NOT REPRESENT A "LEGAL SURVEY". KGS GROUP MAKES NO REPRESENTATION OR WARRANTY AS TO THE ACCURACY OF PROPERTY LIMITS DELINEATED ON THIS DWG, NOR ON THE DIMENSIONAL ACCURACY OF DWG FEATURES RELATIVE TO THOSE PROPERTY LIMITS.

NOTE:
 LOCATION OF UNDERGROUND STRUCTURES AS SHOWN ARE BASED ON THE BEST INFORMATION AVAILABLE BUT NO GUARANTEE IS GIVEN THAT ALL EXISTING UTILITIES ARE SHOWN OR THAT THE GIVEN LOCATIONS ARE EXACT. CONFIRMATION OF EXISTENCE AND EXACT LOCATION OF ALL SERVICES MUST BE OBTAINED FROM THE INDIVIDUAL UTILITIES BEFORE PROCEEDING WITH CONSTRUCTION.

WARNING

- NOTIFY THE GAS COMPANY OF THE PROPOSED LOCATION OF EXCAVATION.
- TAKE PRECAUTION TO AVOID DAMAGE TO GAS COMPANY INSTALLATIONS.
- SEE PROVINCIAL REGULATION 210/72 FOR DETAILS.

METRIC
 WHOLE NUMBERS INDICATE MILLIMETRES
 DECIMALIZED NUMBERS INDICATE METRES

NOTES:

- ALL WORK TO BE PERFORMED IN ACCORDANCE WITH THE MOST RECENT REVISION OF THE CITY OF WINNIPEG'S STANDARD CONSTRUCTION SPECIFICATIONS A SPECIFICATION ARE AVAILABLE ONLINE AT <http://www.winnipeg.ca/matmgmt/spec/default.htm>
- SOFT DIG ALL CABLES, SEWERS, AND WATER MAINS TO CONFIRM LOCATIONS AND ELEVATIONS PRIOR TO WORK.
- CONTRACTOR TO INSTALL PIPE CROSSING REDONDA STREET USING TRENCHLESS METHODS

LEGEND:

- EXISTING TREE
- EXISTING HYDRO POLE
- EXISTING MANHOLE
- EXISTING SIGN
- EXISTING BOLLARD
- EXISTING HYDRANT
- ASPHALT
- GRAVEL
- PROPOSED LDS
- PROPOSED DRAINAGE SWALE
- PROPOSED CATCHBASIN

NO.	YY/MM/DD	DESCRIPTION	DESIGN BY	DESIGN CHECK
B	18/02/02	RE-ISSUED AS CONCEPT DRAWING		
A	18/01/05	ISSUED AS CONCEPT DRAWING		


CLIENT:
 THE CITY OF WINNIPEG

PROJECT:
 VICTORIA JASON SKATE PARK

DWG. DESCRIPTION:
 CATCHBASIN INSTALLATION
 CONCEPT DRAWING

AUTHENTICATION FOR CURRENT REVISION ENG. STAMP	DESIGN BY: KGS GROUP CONSULTING ENGINEERS	DATE (YY/MM/DD): 18/01/05
	DESIGN CHECK:	DATE:
	DRAWN BY: JLF	DATE: 18/01/05
	DWG CHECK:	DATE:
DWG. NO. 17-0109-017 C01	REV:	B

PRELIMINARY
 NOT TO BE USED FOR CONSTRUCTION

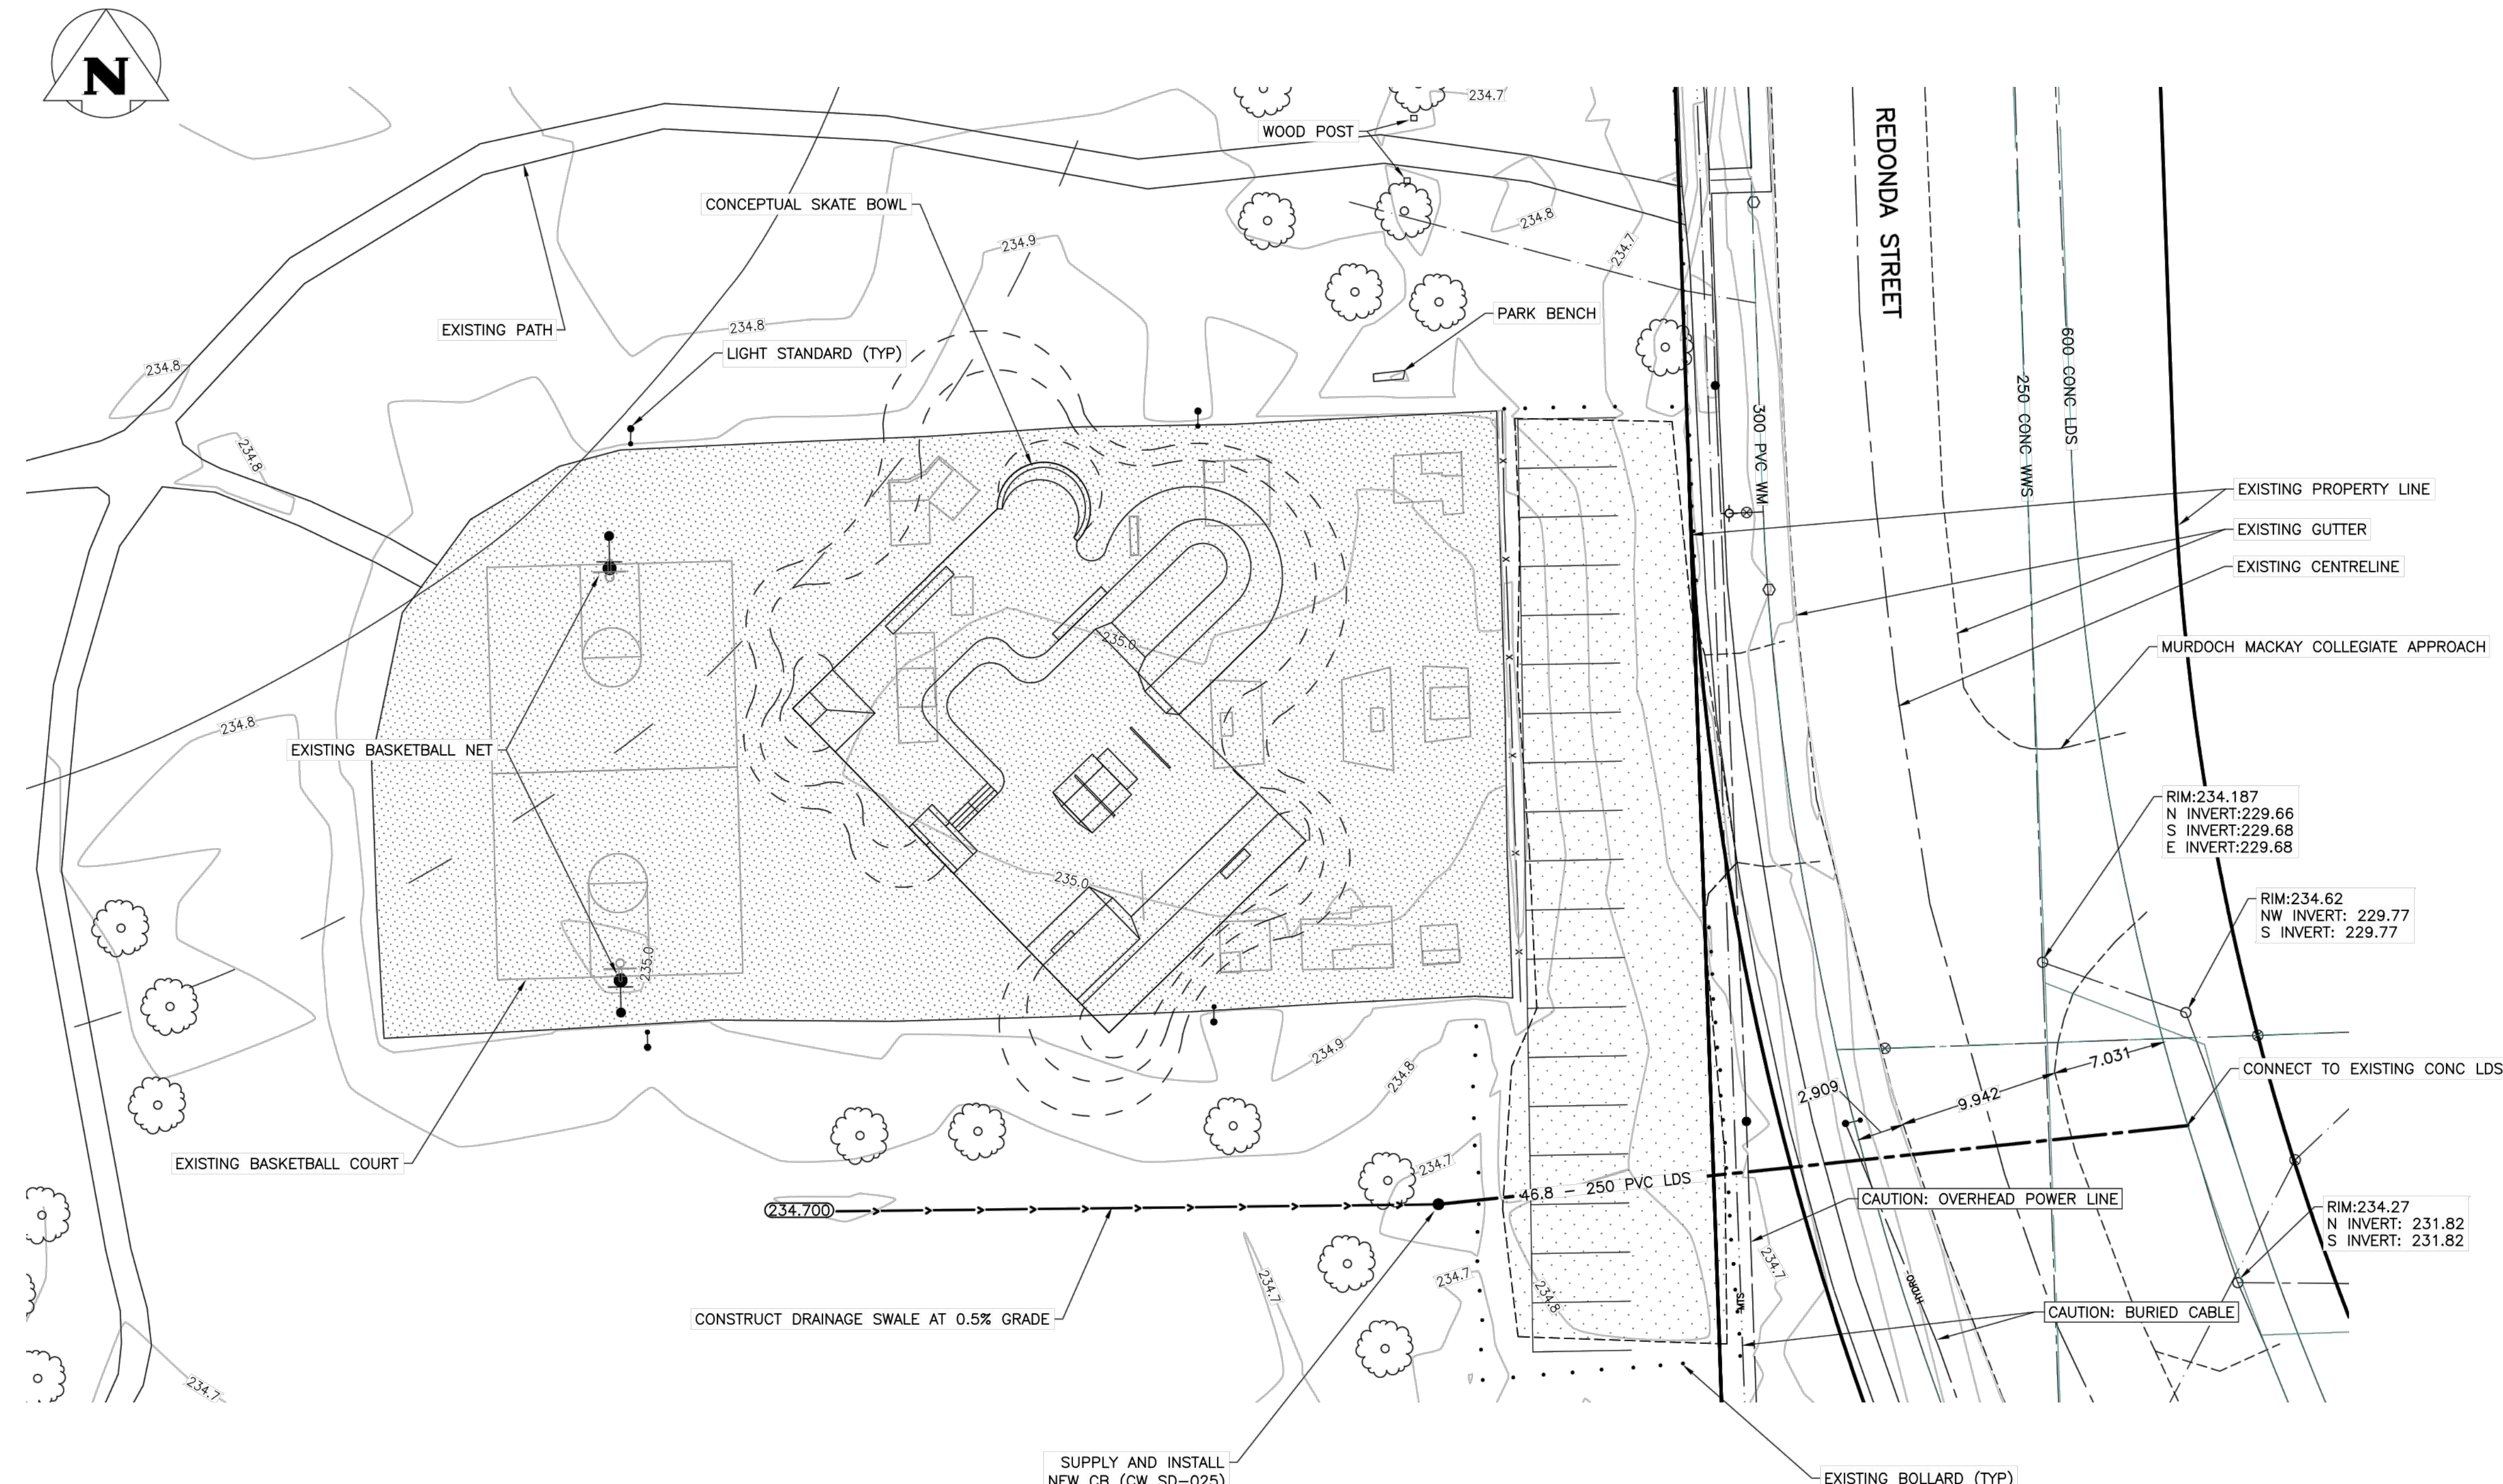

VICTORIA JASON SKATE PARK CATCHBASIN INSTALLATION

0 5.0 10.0 15.0 20.0m
 SCALE: 1:250m (24" X 36")

Filenames: U:\Projects\17-0109-017\17-0109-017_Victoria Jason Skate Park_Design - TabC01 Plotted By: jBoscow 18/02/02 [Fri 2:26pm]
 24 X 36 PLOT SCALE: 1:1