
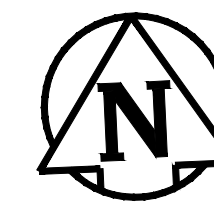


ROBLIN BOULEVARD EASTBOUND

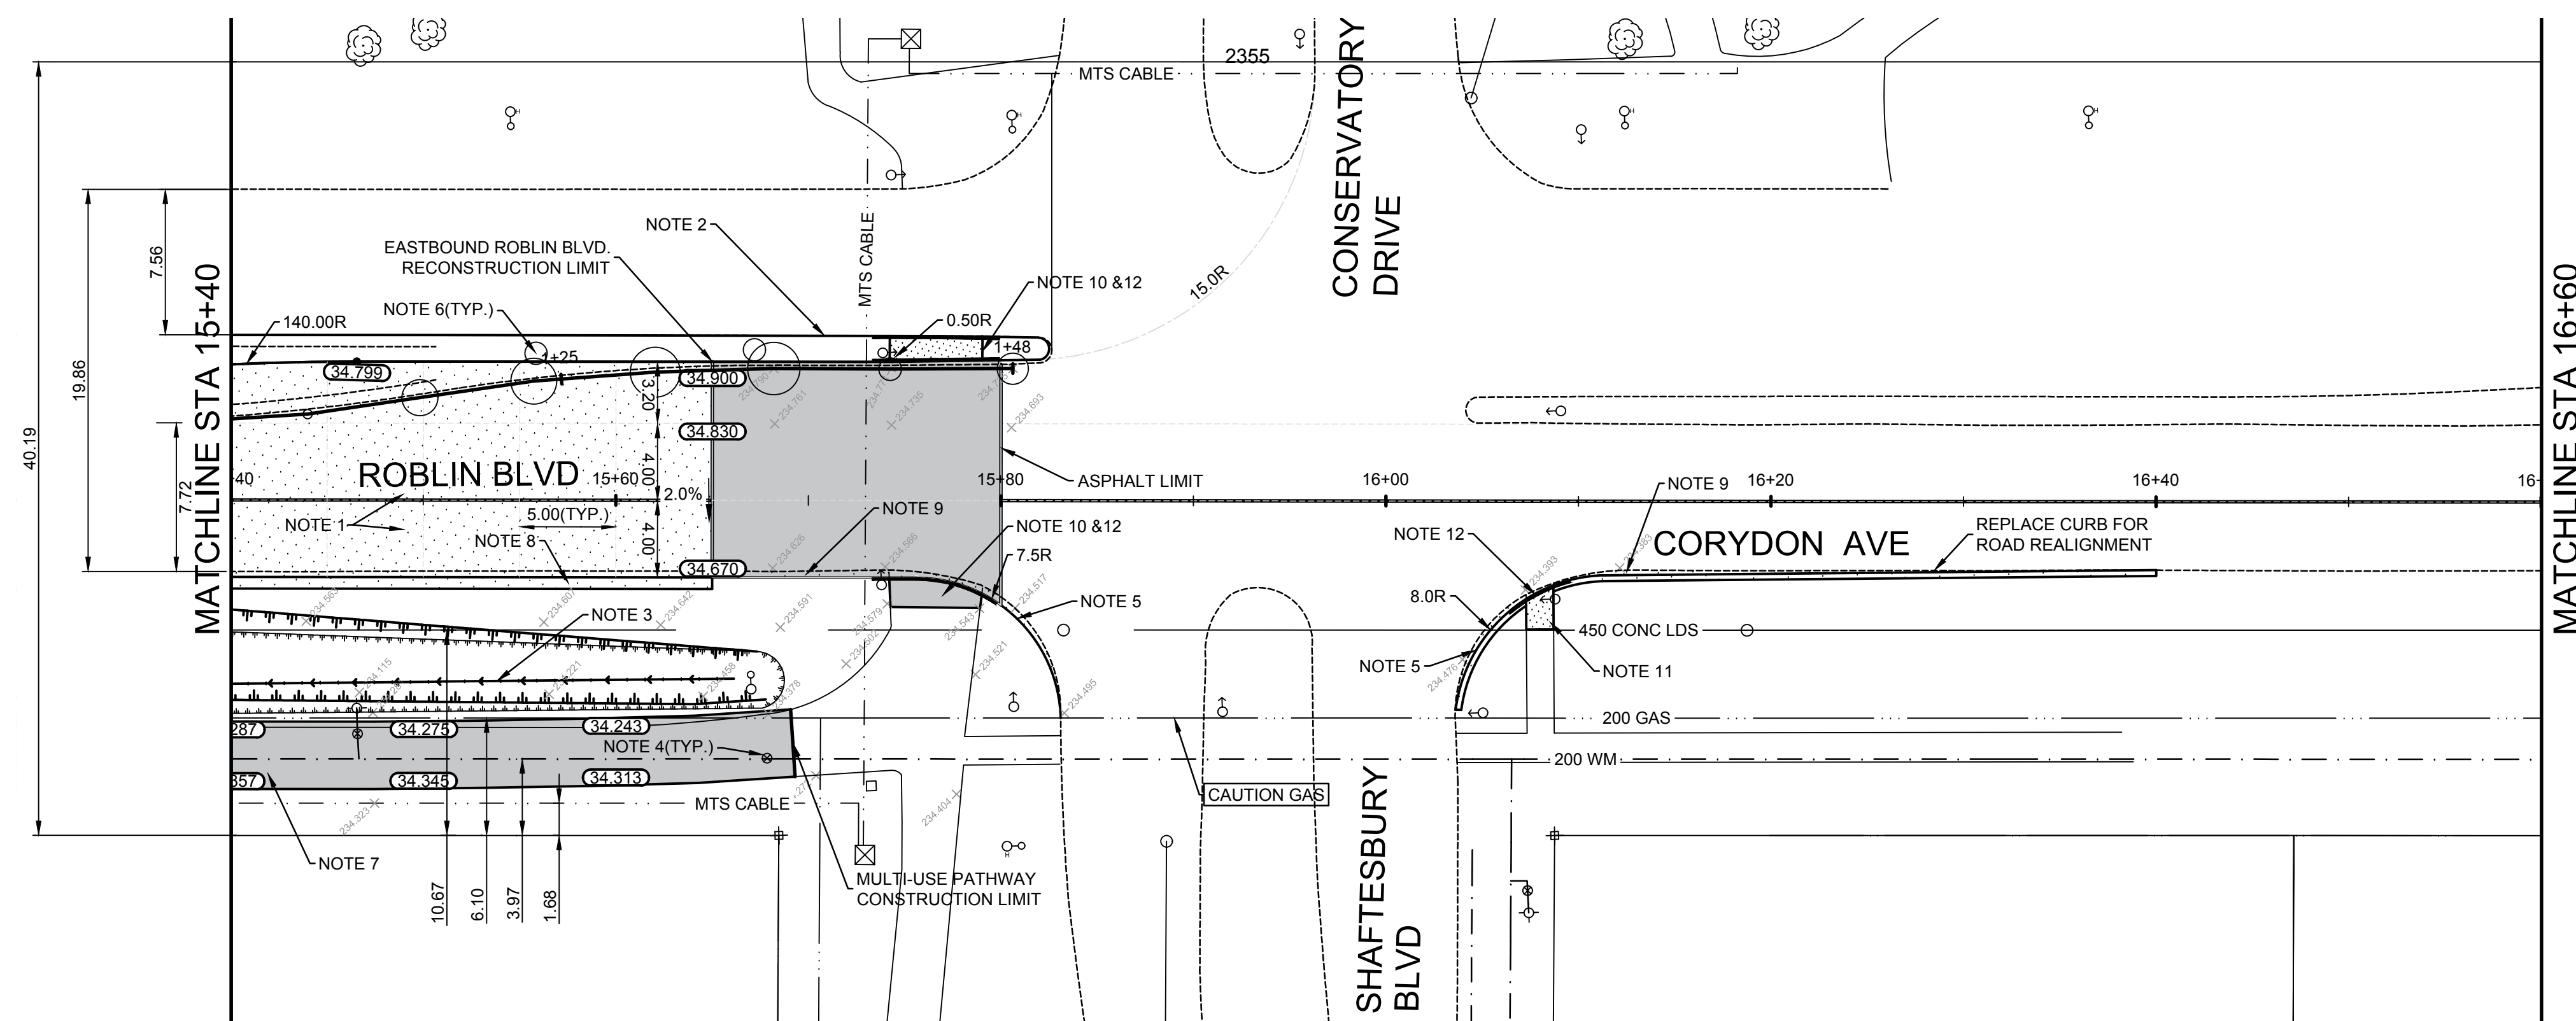

- CONSTRUCTION NOTES**
- REMOVE EXISTING PAVEMENT AND CONSTRUCT NEW 250mm CONCRETE PAVEMENT (PLAIN DOWELLED) WITH 180mm INTEGRAL BARRIER CURB
  - CONSTRUCT BARRIER CURB (180mm HT, REVEAL)
  - RE-GRADE EXISTING DITCH
  - ADJUST EXISTING WATER VALVE TO GRADE
  - CONSTRUCT NEW MODIFIED BARRIER CURB (180mm HT, REVEAL)
  - REMOVE PLANTER (BY OTHERS)
  - MILL/RECLAIM EXISTING ASPHALT PATH AND CONSTRUCT NEW 100mm ASPHALT PATH
  - CONSTRUCT SEPARATE CONCRETE SPLASH STRIP (SD-223B) SEE DETAIL DWG 17
  - CONSTRUCT 200mm PAVEMENT WITH SEPERATE 180mm BARRIER CURB
  - PLACE 50mm TYPE 1A ASPHALT
  - RENEW EXISTING SIDEWALK
  - CONSTRUCT NEW MONOLITHIC CURB RAMP (10mm HT, INTEGRAL)

- GENERAL NOTES**
- PAVEMENT DIMENSIONS ARE TO BACK OF CURB
  - ALL CURB RADII UNDER 15.0m SHALL BE MODIFIED
  - ADD 200.000m TO ALL DESIGN ELEVATION TO OBTAIN GEODETIC ELEVATIONS
  - CURB REPLACEMENT AS DIRECTED BY CONTRACT ADMINISTRATOR
  - CONTRACTOR TO CONFIRM THE LOCATION OF ALL UTILITIES/SERVICES IN THE FIELD PRIOR TO CONSTRUCTION
  - ADJUST ALL EXISTING WATER VALVES AND CURB STOPS TO GRADE

**PRELIMINARY**  
NOT TO BE USED FOR CONSTRUCTION

**METRIC**  
WHOLE NUMBERS INDICATE MILLIMETERS  
DECIMALIZED NUMBERS INDICATE METERS  
BID OPPORTUNITY NO. 2-2018

<table border="1"> <tr> <td>HYDRANT</td> <td>+</td> <td>---</td> <td>LDS/WWS</td> <td>---</td> <td>CONCRETE</td> <td>▨</td> <td>LOCATION APPROVED</td> <td rowspan="2">                 SUPR. U/G STRUCTURES COMMITTEE DATE                  NOTE:                  LOCATION OF UNDERGROUND STRUCTURES AS SHOWN ARE BASED ON THE BEST INFORMATION AVAILABLE. BUT NO GUARANTEE IS GIVEN THAT ALL EXISTING UTILITIES ARE SHOWN OR THAT THE GIVEN LOCATIONS ARE EXACT. CONFIRMATION OF EXISTENCE AND EXACT LOCATION OF ALL SERVICES MUST BE OBTAINED FROM THE INDIVIDUAL UTILITIES BEFORE PROCEEDING WITH CONSTRUCTION.             </td> <td rowspan="2">                 B.M. ELEV.             </td> <td rowspan="2">                 ENGINEERING DIVISION                  TECHNOLOGY SERVICES BRANCH                  106 - 1155 PACIFIC AVE             </td> <td rowspan="2">                 ENGINEER'S SEAL  </td> <td rowspan="2"> <b>THE CITY OF WINNIPEG</b>                  PUBLIC WORKS DEPARTMENT             </td> <td rowspan="2">                 CITY DRAWING NUMBER                  P -3490 - 13                  SHEET 13 OF 30             </td> </tr> <tr> <td>VALVE</td> <td>●</td> <td>---</td> <td>WATERMAIN</td> <td>---</td> <td>CONCRETE SIDEWALK</td> <td>▨</td> </tr> <tr> <td>CURB STOP</td> <td>■</td> <td>---</td> <td>GAS</td> <td>---</td> <td>ASPHALT</td> <td>▨</td> <td></td> </tr> <tr> <td>MANHOLE</td> <td>○</td> <td>---</td> <td>TRAFFIC SIGNALS</td> <td>---</td> <td>DITCH FLOW</td> <td>▨</td> <td></td> </tr> <tr> <td>CATCH BASIN</td> <td>□</td> <td>---</td> <td>HYDRO/STREET LIGHT</td> <td>---</td> <td>DITCH - TOP OF SLOPE</td> <td>▨</td> <td></td> </tr> <tr> <td>CURB INLET</td> <td>△</td> <td>---</td> <td>MTS</td> <td>---</td> <td>CULVERT</td> <td>▨</td> <td></td> </tr> <tr> <td>HYDRO POLE</td> <td>○</td> <td>---</td> <td>CURB RENEWAL</td> <td>---</td> <td>LDS FLOW DIRECTION</td> <td>▨</td> <td></td> </tr> <tr> <td>LIGHT STANDARD</td> <td>○</td> <td>---</td> <td>PROPERTY LINE</td> <td>---</td> <td>EDGE OF PAVEMENT</td> <td>▨</td> <td></td> </tr> <tr> <td>TRAFFIC SIGNAL POLE</td> <td>○</td> <td>---</td> <td>RAMP CURB</td> <td>---</td> <td>LEGEND - PLAN</td> <td>▨</td> <td></td> </tr> <tr> <td>SURVEY BAR</td> <td>+</td> <td>---</td> <td>ELEVATIONS</td> <td>(31.000)</td> <td>PROPOSED</td> <td>▨</td> <td></td> </tr> <tr> <td>GEODETIC BENCH MARK</td> <td>▲</td> <td>---</td> <td>TREELINE</td> <td>---</td> <td></td> <td></td> <td></td> </tr> <tr> <td>EXISTING</td> <td>---</td> <td>---</td> <td>LEGEND - PLAN</td> <td>PROPOSED</td> <td></td> <td></td> <td></td> </tr> </table>	HYDRANT	+	---	LDS/WWS	---	CONCRETE	▨	LOCATION APPROVED	SUPR. U/G STRUCTURES COMMITTEE DATE NOTE: LOCATION OF UNDERGROUND STRUCTURES AS SHOWN ARE BASED ON THE BEST INFORMATION AVAILABLE. BUT NO GUARANTEE IS GIVEN THAT ALL EXISTING UTILITIES ARE SHOWN OR THAT THE GIVEN LOCATIONS ARE EXACT. CONFIRMATION OF EXISTENCE AND EXACT LOCATION OF ALL SERVICES MUST BE OBTAINED FROM THE INDIVIDUAL UTILITIES BEFORE PROCEEDING WITH CONSTRUCTION.	B.M. ELEV.	ENGINEERING DIVISION TECHNOLOGY SERVICES BRANCH 106 - 1155 PACIFIC AVE	ENGINEER'S SEAL 	<b>THE CITY OF WINNIPEG</b> PUBLIC WORKS DEPARTMENT	CITY DRAWING NUMBER P -3490 - 13 SHEET 13 OF 30	VALVE	●	---	WATERMAIN	---	CONCRETE SIDEWALK	▨	CURB STOP	■	---	GAS	---	ASPHALT	▨		MANHOLE	○	---	TRAFFIC SIGNALS	---	DITCH FLOW	▨		CATCH BASIN	□	---	HYDRO/STREET LIGHT	---	DITCH - TOP OF SLOPE	▨		CURB INLET	△	---	MTS	---	CULVERT	▨		HYDRO POLE	○	---	CURB RENEWAL	---	LDS FLOW DIRECTION	▨		LIGHT STANDARD	○	---	PROPERTY LINE	---	EDGE OF PAVEMENT	▨		TRAFFIC SIGNAL POLE	○	---	RAMP CURB	---	LEGEND - PLAN	▨		SURVEY BAR	+	---	ELEVATIONS	(31.000)	PROPOSED	▨		GEODETIC BENCH MARK	▲	---	TREELINE	---				EXISTING	---	---	LEGEND - PLAN	PROPOSED				<table border="1"> <tr> <td>DESIGNED BY</td> <td>R.W.</td> <td>CHECKED BY</td> <td>A.M.C.</td> </tr> <tr> <td>DRAWN BY</td> <td>M.S.</td> <td>APPROVED BY</td> <td></td> </tr> <tr> <td colspan="4">                 HOR. SCALE: 1 : 250                  VERTICAL: 1 : 10             </td> </tr> <tr> <td>NO.</td> <td>REVISIONS</td> <td>DATE</td> <td>BY</td> </tr> <tr> <td>2.</td> <td>ISSUED FOR TENDER</td> <td>08/03/2018</td> <td>R.W.</td> </tr> <tr> <td>1.</td> <td>SUBMIT FOR PLAN APPROVAL</td> <td>13/02/2018</td> <td>R.W.</td> </tr> <tr> <td></td> <td></td> <td>13/02/2018</td> <td></td> </tr> </table>	DESIGNED BY	R.W.	CHECKED BY	A.M.C.	DRAWN BY	M.S.	APPROVED BY		HOR. SCALE: 1 : 250 VERTICAL: 1 : 10				NO.	REVISIONS	DATE	BY	2.	ISSUED FOR TENDER	08/03/2018	R.W.	1.	SUBMIT FOR PLAN APPROVAL	13/02/2018	R.W.			13/02/2018		<table border="1"> <tr> <td>                 FROM ASSINBOINE PARK DRIVE TO SHAFTESBURY BOULEVARD                  CONCRETE RECONSTRUCTION AND ASSOCIATED WORKS             </td> <td>                 CITY DRAWING NUMBER                  P -3490 - 13                  SHEET 13 OF 30             </td> </tr> <tr> <td> <b>ROBLIN BOULEVARD EASTBOUND</b>                  FROM CHALFONT ROAD TO SHAFTESBURY BOULEVARD                  REHABILITATION AND ASSOCIATED WORKS                  FROM STA. 15+40 TO STA. 16+60             </td> <td>                 13             </td> </tr> </table>	FROM ASSINBOINE PARK DRIVE TO SHAFTESBURY BOULEVARD CONCRETE RECONSTRUCTION AND ASSOCIATED WORKS	CITY DRAWING NUMBER P -3490 - 13 SHEET 13 OF 30	<b>ROBLIN BOULEVARD EASTBOUND</b> FROM CHALFONT ROAD TO SHAFTESBURY BOULEVARD REHABILITATION AND ASSOCIATED WORKS FROM STA. 15+40 TO STA. 16+60	13
HYDRANT	+	---	LDS/WWS	---	CONCRETE	▨	LOCATION APPROVED	SUPR. U/G STRUCTURES COMMITTEE DATE NOTE: LOCATION OF UNDERGROUND STRUCTURES AS SHOWN ARE BASED ON THE BEST INFORMATION AVAILABLE. BUT NO GUARANTEE IS GIVEN THAT ALL EXISTING UTILITIES ARE SHOWN OR THAT THE GIVEN LOCATIONS ARE EXACT. CONFIRMATION OF EXISTENCE AND EXACT LOCATION OF ALL SERVICES MUST BE OBTAINED FROM THE INDIVIDUAL UTILITIES BEFORE PROCEEDING WITH CONSTRUCTION.							B.M. ELEV.	ENGINEERING DIVISION TECHNOLOGY SERVICES BRANCH 106 - 1155 PACIFIC AVE	ENGINEER'S SEAL 	<b>THE CITY OF WINNIPEG</b> PUBLIC WORKS DEPARTMENT	CITY DRAWING NUMBER P -3490 - 13 SHEET 13 OF 30	
VALVE	●	---	WATERMAIN	---	CONCRETE SIDEWALK	▨	
CURB STOP	■	---	GAS	---	ASPHALT	▨	
MANHOLE	○	---	TRAFFIC SIGNALS	---	DITCH FLOW	▨	
CATCH BASIN	□	---	HYDRO/STREET LIGHT	---	DITCH - TOP OF SLOPE	▨	
CURB INLET	△	---	MTS	---	CULVERT	▨	
HYDRO POLE	○	---	CURB RENEWAL	---	LDS FLOW DIRECTION	▨	
LIGHT STANDARD	○	---	PROPERTY LINE	---	EDGE OF PAVEMENT	▨	
TRAFFIC SIGNAL POLE	○	---	RAMP CURB	---	LEGEND - PLAN	▨	
SURVEY BAR	+	---	ELEVATIONS	(31.000)	PROPOSED	▨	
GEODETIC BENCH MARK	▲	---	TREELINE	---	
EXISTING	---	---	LEGEND - PLAN	PROPOSED	
DESIGNED BY	R.W.	CHECKED BY	A.M.C.	
DRAWN BY	M.S.	APPROVED BY	
HOR. SCALE: 1 : 250 VERTICAL: 1 : 10	
NO.	REVISIONS	DATE	BY	
2.	ISSUED FOR TENDER	08/03/2018	R.W.	
1.	SUBMIT FOR PLAN APPROVAL	13/02/2018	R.W.	
		13/02/2018	
FROM ASSINBOINE PARK DRIVE TO SHAFTESBURY BOULEVARD CONCRETE RECONSTRUCTION AND ASSOCIATED WORKS	CITY DRAWING NUMBER P -3490 - 13 SHEET 13 OF 30	
<b>ROBLIN BOULEVARD EASTBOUND</b> FROM CHALFONT ROAD TO SHAFTESBURY BOULEVARD REHABILITATION AND ASSOCIATED WORKS FROM STA. 15+40 TO STA. 16+60	13	