


ASPHALT CROSS-OVER SECTION (TYPICAL)  
N.T.S.

TRAFFIC STAGING

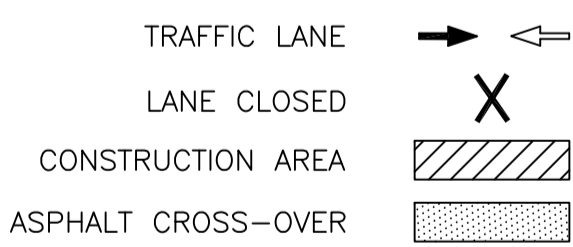

REFER TO E6. TRAFFIC MANAGEMENT OF THE BID OPPORTUNITY DOCUMENT FOR ADDITIONAL INFORMATION REGARDING TRAFFIC STAGING.

NOTE: THE ASPHALT CROSS-OVERS ARE TO BE LEFT IN PLACE AND A TEMPORARY BARRIER CURB TO BE CONSTRUCTED. THE ASPHALT CROSS-OVERS AND TEMPORARY BARRIER CURB TO BE REMOVED WITH THE 2019 CONSTRUCTION CONTRACT.

|  |  |
|--|--|
| <p><b>CONSTRUCTION NOTES</b></p> <ol style="list-style-type: none"> <li>CURB REPLACEMENT AS DIRECTED BY THE CONTRACT ADMINISTRATOR.</li> <li>ALL STREET RADIUS CURB UNDER 15M RADIUS SHALL BE REPLACED AS MODIFIED OR AS DIRECTED BY THE CONTRACT ADMINISTRATOR.</li> <li>PAVEMENT REPAIRS SHOWN ARE ONLY A REPRESENTATIVE SAMPLE OF THE TENDERED QUANTITIES.</li> <li>ASPHALT TIE-INS ON APPROACHES TO BE DETERMINED IN THE FIELD BY THE CONTRACT ADMINISTRATOR.</li> <li>ALL BULLNOSES TO HAVE SLOPED FACE.</li> </ol> | <p><b>WARNING</b></p> <p>IF POWER EQUIPMENT OR EXPLOSIVES ARE TO BE USED FOR EXCAVATION ON THIS PROJECT THE CONTRACTOR MUST:</p> <ol style="list-style-type: none"> <li>OBTAIN CLEARANCE FROM THE GAS UTILITY PRIOR TO EXCAVATION.</li> <li>TAKE PRECAUTION TO AVOID DAMAGE TO GAS UTILITY INSTALLATIONS.</li> </ol> <p>SEE PROVINCIAL REGULATION 210/72 FOR DETAILS</p> |
|--|--|

METRIC  
WHOLE NUMBERS INDICATE MILLIMETRES  
DECIMALIZED NUMBERS INDICATE METRES

BID OPPORTUNITY NO. 2-2018

|   |  |  |  |   |  |   |  |   |  |
|---|--|--|--|---|--|---|--|---|--|
| <p>LOCATION APPROVED<br/>UNDERGROUND STRUCTURES</p>   |  | <p>B.M.<br/>ELEV.</p>                            |  | <p>ENGINEERING DIVISION<br/>TECHNOLOGY SERVICES BRANCH<br/>106 - 1155 PACIFIC AVE</p> |  | <p>ENGINEER'S SEAL<br/>PROVINCE OF MANITOBA<br/>REGISTERED ENGINEER</p> |  | <p>THE CITY OF WINNIPEG<br/>PUBLIC WORKS DEPARTMENT</p>   |  |
| <p>SUPR. U/G STRUCTURES COMMITTEE DATE</p>  |  |  |  | <p>DESIGNED AP</p>  |  | <p>CHECKED RW</p>   |  | <p>CITY DRAWING NUMBER<br/>P-3490-18</p>  |  |
| <p>NOTE:<br/>LOCATION OF UNDERGROUND STRUCTURES AS SHOWN ARE BASED ON THE BEST INFORMATION AVAILABLE, BUT NO GUARANTEE IS GIVEN THAT ALL EXISTING UTILITIES ARE SHOWN OR THAT THE GIVEN LOCATIONS ARE EXACT. CONFIRMATION OF EXISTENCE AND EXACT LOCATION OF ALL SERVICES MUST BE OBTAINED FROM THE INDIVIDUAL UTILITIES BEFORE PROCEEDING WITH CONSTRUCTION.</p> |  |  |  | <p>DRAWN AP</p>   |  | <p>APPROVED BY</p>  |  | <p>SHEET 18 OF 30</p>   |  |
|   |  | <p>2. ISSUED FOR TENDER 08/03/18 R.W.</p>        |  | <p>HOR. SCALE:</p>  |  | <p>VERTICAL:</p>  |  | <p>CONCRETE RECONSTRUCTION AND ASSOCIATED WORKS<br/>TRAFFIC STAGING - PHASE I, PHASE II &amp; PHASE III</p> |  |
|   |  | <p>1. SUBMIT FOR PLAN APPROVAL 13/02/18 R.W.</p> |  | <p>DATE 2018/03/05</p>  |  |   |  | <p>18</p>   |  |
|   |  | <p>NO. REVISIONS DATE BY</p>                     |  |   |  |   |  |   |  |