


TEMPORARY ASPHALT APPROACH WIDENING (TYPICAL)  
N.T.S.

**TRAFFIC STAGING**

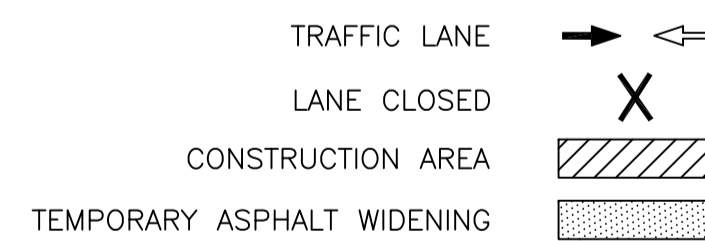

REFER TO E6, TRAFFIC MANAGEMENT OF THE BID OPPORTUNITY DOCUMENT FOR ADDITIONAL INFORMATION REGARDING TRAFFIC STAGING.

**CONSTRUCTION NOTES**

- 1) CURB REPLACEMENT AS DIRECTED BY THE CONTRACT ADMINISTRATOR.
- 2) ALL STREET RADIUS CURB UNDER 15M RADIUS SHALL BE REPLACED AS MODIFIED OR AS DIRECTED BY THE CONTRACT ADMINISTRATOR.
- 3) PAVEMENT REPAIRS SHOWN ARE ONLY A REPRESENTATIVE SAMPLE OF THE TENDERED QUANTITIES
- 4) ASPHALT TIE-INS ON APPROACHES TO BE DETERMINED IN THE FIELD BY THE CONTRACT ADMINISTRATOR.
- 5) ALL BULLNOSES TO HAVE SLOPED FACE.

**WARNING**

- IF POWER EQUIPMENT OR EXPLOSIVES ARE TO BE USED FOR EXCAVATION ON THIS PROJECT THE CONTRACTOR MUST:
- 1) OBTAIN CLEARANCE FROM THE GAS UTILITY PRIOR TO EXCAVATION.
  - 2) TAKE PRECAUTION TO AVOID DAMAGE TO GAS UTILITY INSTALLATIONS.
- SEE PROVINCIAL REGULATION 210/72 FOR DETAILS


METRIC  
WHOLE NUMBERS INDICATE MILLIMETRES  
DECIMALIZED NUMBERS INDICATE METRES

BID OPPORTUNITY NO. 2-2018

LOCATION APPROVED UNDERGROUND STRUCTURES	
SUPR. U/G STRUCTURES COMMITTEE	DATE
NOTE: LOCATION OF UNDERGROUND STRUCTURES AS SHOWN ARE BASED ON THE BEST INFORMATION AVAILABLE, BUT NO GUARANTEE IS GIVEN THAT THE GIVEN LOCATIONS ARE EXACT. CONFIRMATION OF EXISTENCE AND EXACT LOCATION OF ALL SERVICES MUST BE OBTAINED FROM THE INDIVIDUAL UTILITIES BEFORE PROCEEDING WITH CONSTRUCTION.	

B.M. ELEV.			
2.	ISSUED FOR TENDER	08/03/18	R.W.
1.	SUBMIT FOR PLAN APPROVAL	13/02/18	R.W.
NO.	REVISIONS	DATE	BY

ENGINEERING DIVISION TECHNOLOGY SERVICES BRANCH 106 - 1155 PACIFIC AVE			
DESIGNED BY	AP	CHECKED BY	RW
DRAWN BY	AP	APPROVED BY	
HOR. SCALE:			
VERTICAL:			
DATE 2018/03/05			

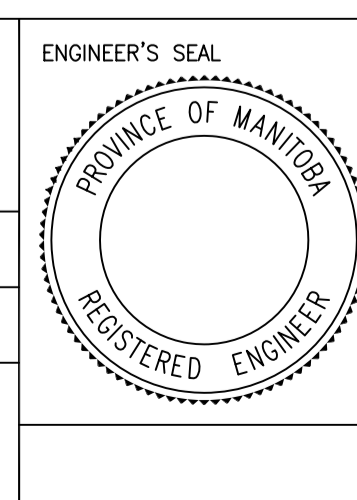

**THE CITY OF WINNIPEG**  
PUBLIC WORKS DEPARTMENT

**ASSINIBOINE PARK DRIVE**  
FROM ROBLIN BOULEVARD TO COMMISSARY ROAD  
REHABILITATION AND ASSOCIATED WORKS  
TRAFFIC STAGING - PHASE II: STAGE II & STAGE III

CITY DRAWING NUMBER  
P-3490-30  
SHEET 30 OF 30

10