



**1** PARTIAL BOILER ROOM PLAN - DEMOLITION  
SCALE 1:50

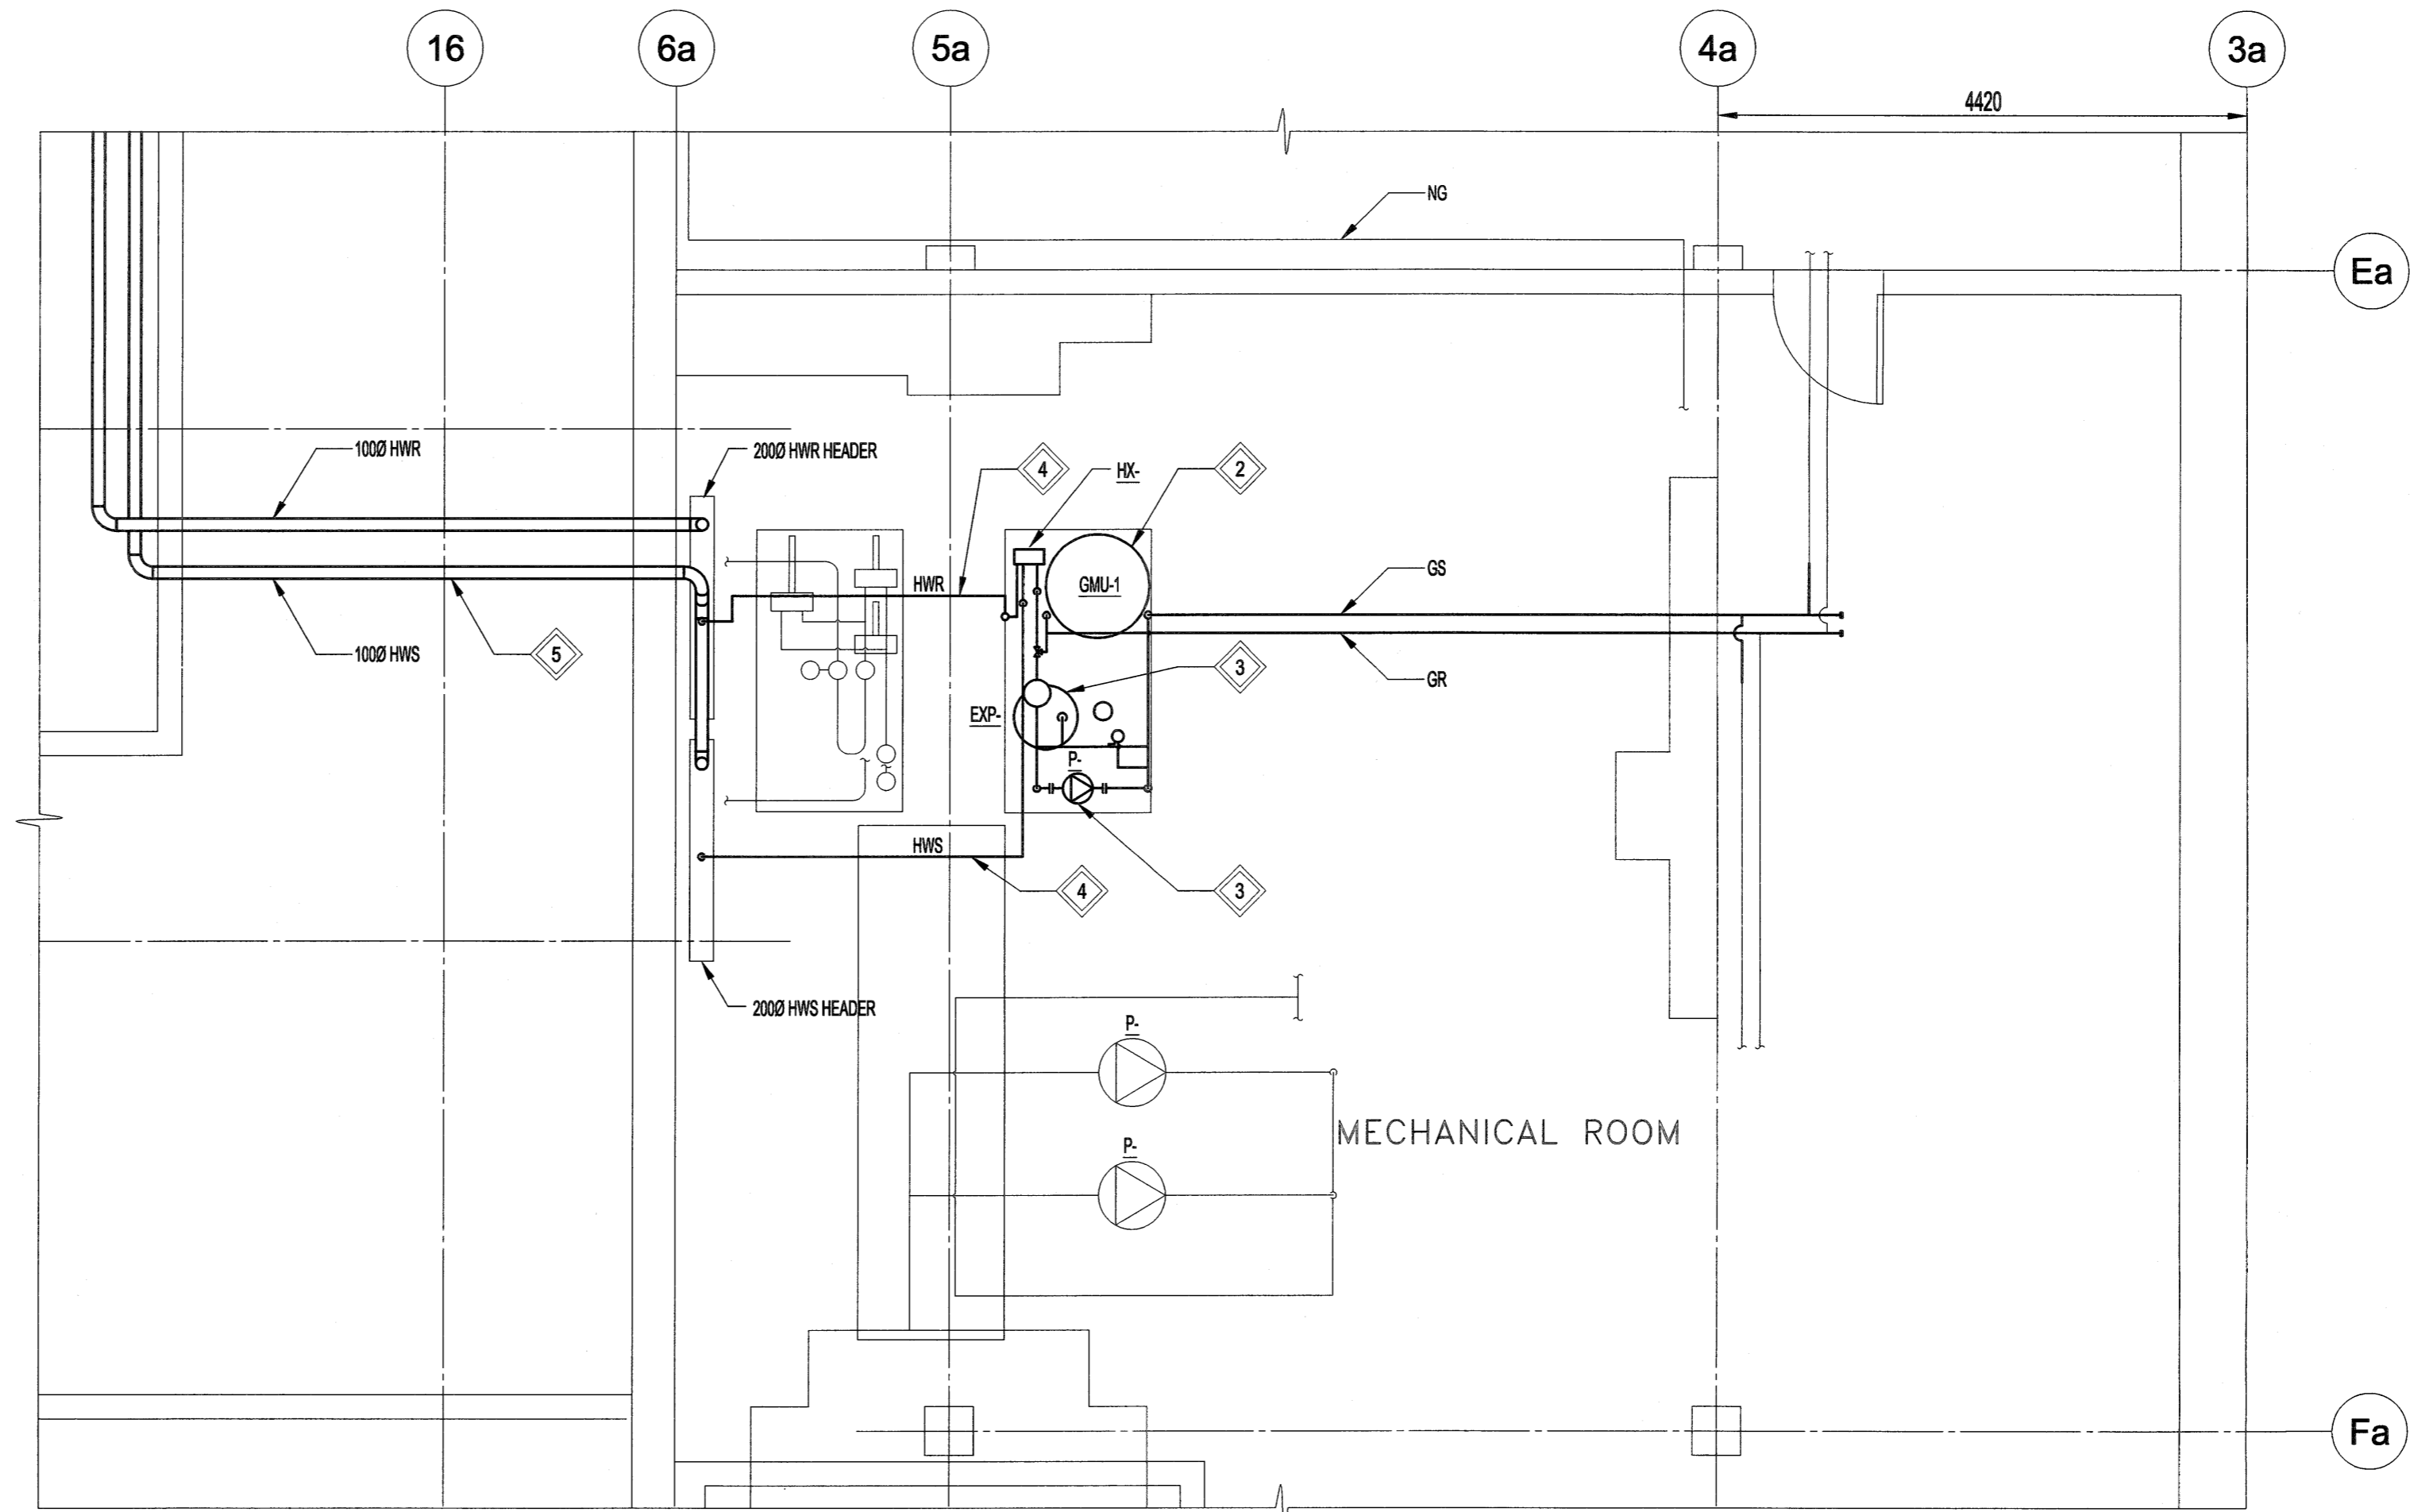

**2** LAP POOL MECHANICAL ROOM PLAN - DEMOLITION  
SCALE 1:50

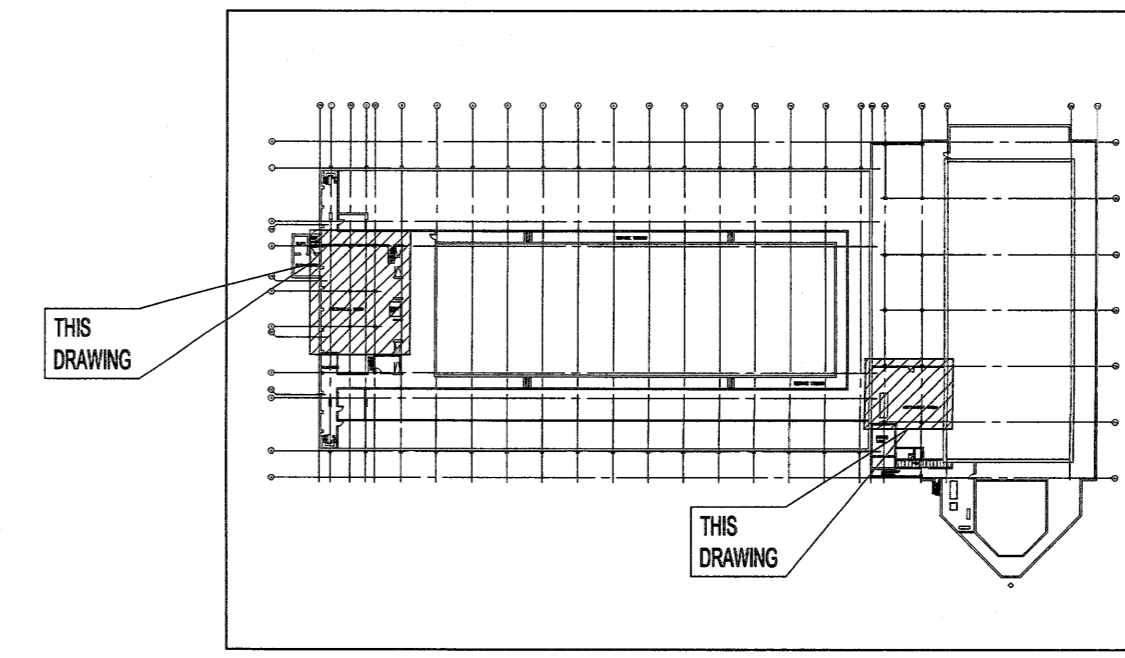

**KEY PLAN**  
SCALE: N.T.S.

- LEGEND:**
- EXISTING EQUIPMENT/PIPING TO BE REMOVED
  - EXISTING EQUIPMENT/PIPING TO REMAIN
  - GS GLYCOL SUPPLY
  - GR GLYCOL RETURN
  - NG NATURAL GAS
  - HWS HOT WATER SUPPLY
  - HWR HOT WATER RETURN
  - EXP. EXPANSION TANK
  - GMU-1 GLYCOL MAKE UP UNIT
  - B- BOILER
  - P- PUMP
  - HX- HEAT EXCHANGER
  - ⊙ PUMP
  - TIP TIE IN POINT

**GENERAL NOTES:**

1. PERFORM WORK IN ACCORDANCE WITH ALL APPLICABLE CODES AND REGULATIONS.
2. EQUIPMENT LOCATIONS, DUCT, AND PIPE ROUTING INDICATED ON THE DRAWINGS IS APPROXIMATE ONLY. CONFIRM IN THE FIELD. REROUTE DUCTWORK AND PIPING AS REQUIRED TO ELIMINATE FIELD INTERFERENCES. WITH BUILDING STRUCTURES, ELECTRICAL, ETC. CONFIRM CHANGES WITH CONTRACT ADMINISTRATOR. COORDINATE WORK WITH ALL SUBTRADES. WHERE DIMENSIONS ARE INDICATED FOR PIPING, DUCTWORK, DUCT SIZES, EQUIPMENT SIZES, ETC. THESE ARE FOR BIDDING PURPOSES ONLY. THE CONTRACTOR IS RESPONSIBLE TO VERIFY ALL DIMENSIONS IN THE FIELD PRIOR TO ORDERING EQUIPMENT AND COMMENCING INSTALLATION WITHOUT EXTRA CHARGES TO THE PROJECT. THE CONTRACTOR IS RESPONSIBLE TO ENSURE ALL EQUIPMENT, DUCTWORK AND PIPING FITS IN THE SPACE AVAILABLE AND TO MAINTAIN THE GENERAL DESIGN INTENT FOR THE SYSTEMS.
3. ALL REMOVED MATERIAL SHALL BE DISPOSED OF OFF SITE.
4. INFILL ALL PENETRATIONS AFTER REMOVAL OF PIPING, DUCTWORK, ETC. AND FINISH TO MATCH EXISTING.

**KEYNOTES:**

- 1 REMOVE EXISTING HYDRONIC CIRCULATION PUMPS (P-3A & P-3B) AND ASSOCIATED PIPING.
- 2 RETAIN EXISTING GLYCOL MAKEUP UNIT (GMU-1) FOR RE-USE IN NEW DESIGN.
- 3 REMOVE EXISTING GLYCOL CIRCULATION PUMP (P-1) EXPANSION TANK (EXP-1), HEAT EXCHANGER (HX-1), CHEMICAL FEED SYSTEM AND ASSOCIATED PIPING AS SHOWN.
- 4 REMOVE EXISTING HOT WATER SUPPLY AND RETURN PIPING FEEDING THE HEAT EXCHANGER BACK TO HEADER.
- 5 REMOVE PIPING WITHIN THE CRAWLSPACES.

No.	REVISION/DESCRIPTION	BY	DATE
0	ISSUED FOR TENDER		18.03.09



DRAWN	CHECKED	DESIGNED	APPROVED
ML		MAP	
DATE 18.01.25	USER	APPROVAL	

THE CITY OF WINNIPEG  
PLANNING, PROPERTY AND  
DEVELOPMENT DEPARTMENT  
MUNICIPAL ACCOMMODATIONS DIVISION  
3-65 GARRY STREET, R3C 4K4

PROJECT  
**REPLACEMENT OF ROOF TOP UNITS  
SERVING LAP POOL  
AT PAN AM POOL**  
25 POSEIDON BAY

SHEET TITLE		
MECHANICAL BASEMENT PARTIAL PLANS DEMOLITION		
SCALE AS SHOWN	PROJECT No: 17-0107-023	SHEET No: <b>M03</b>

SCALE VERIFIED BY: *JML*

