


REPORT ALL ERRORS TO D.O.

SYM.	REVISIONS	CKD	DATE	APPD
D	REDRAWN - NO CHANGE	W.M.	22 MAR 62	W.M.
E	8 IN. HIGH NUMERAL ADDED AUTH. DAE 5119 13 JUN 63	W.M.	3 JUN 63	SEM
F	10 IN. HIGH NUMERAL ADDED R.F.	R.F.	1 OCT 63	W.M.

H	W	S	R	Ri	A	B	C
3	$\frac{21}{64}$	$\frac{1}{16}$	-	-	$\frac{3}{16}$	$\frac{1}{64}$	$\frac{7}{32}$
2	$\frac{21}{32}$	$\frac{1}{8}$	-	-	$\frac{3}{8}$	$\frac{1}{32}$	$\frac{7}{16}$
1	$\frac{15}{16}$	$\frac{1}{4}$	-	-	$\frac{3}{4}$	$\frac{1}{16}$	$\frac{7}{8}$
3	$3\frac{1}{2}$	$4\frac{3}{64}$	-	-	2	$\frac{11}{64}$	$2\frac{21}{64}$
6	$5\frac{1}{4}$	1	-	-	3	$\frac{1}{4}$	$3\frac{1}{2}$
8	7	$1\frac{11}{32}$	-	-	4	$\frac{11}{32}$	$4\frac{21}{32}$
10	$8\frac{3}{4}$	$1\frac{5}{8}$	-	-	5	$\frac{13}{32}$	$5\frac{27}{32}$
12	$10\frac{1}{2}$	2	-	-	6	$\frac{1}{2}$	7
18	$15\frac{3}{4}$	3	-	-	9	$\frac{3}{4}$	$10\frac{1}{2}$
24	21	4	-	-	12	1	14
30	$26\frac{1}{4}$	5	-	-	15	$1\frac{1}{4}$	$17\frac{1}{2}$
48	42	8	-	-	24	2	28

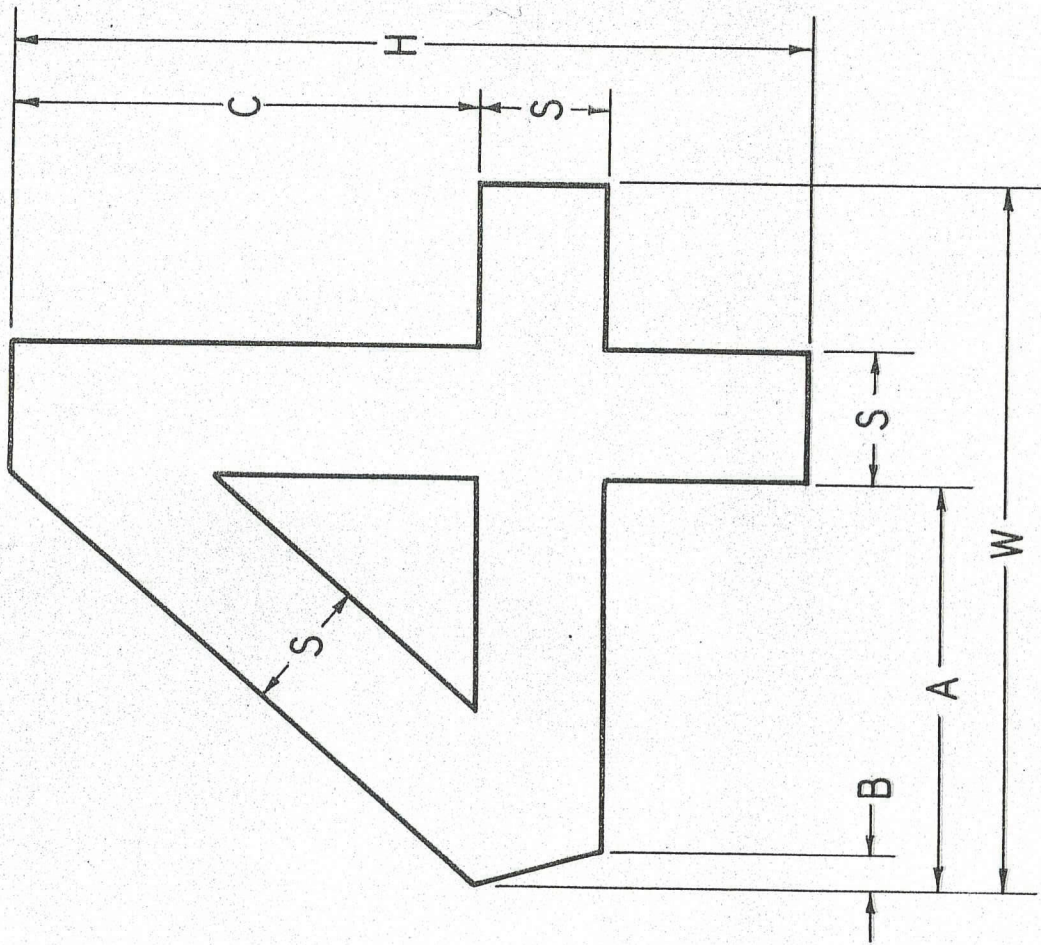

REF. DRAWING CHECK LIST 357795.

ITEM	DRAWING NO.	PART NO.	RCAP STOCK NO.	NAME	L.H.	R.H.	NO. RECD	SIZE AND DESCRIPTION	MATERIAL	SPECIFICATION
<p>TOLERANCES UNLESS OTHERWISE NOTED FRACTIONS: AS SHOWN DECIMALS: AS SHOWN ANGLES: AS SHOWN SURFACE ROUGHNESS AS PER ASA B46.1</p>										
<p>DRAWN: J. J. J. / 10.1.63 CHECKED: J. J. J. / 10.1.63 D.O. / 10.1.63 ENG. APPROVED: / EXAM. APPROVED: / AUTH. APPROVED: /</p>										
<p>TITLE: AIRCRAFT MARKINGS NUMERAL "4" DEPARTMENT OF NATIONAL DEFENCE ROYAL CANADIAN AIR FORCE</p>										
<p>DRAWING NO. 357824 SHEET 1 OF 1</p>										