


REPORT ALL ERRORS TO D.O.

SYM.	REVISIONS	CHKD	DATE	APPD
D	REDRAWN - NO CHANGE	[Signature]	20 APR 62	[Signature]
E	8 IN. HIGH NUMERAL ADDED AUTH. DAE 519 13 JUN 63	WJM	3 JUN 63	SEM
F	10 IN. HIGH NUMERAL ADDED RF. 1 OCT 63	RF.	1 OCT 63	[Signature]

H	W	S	R	Ri	A	B	C
3	8						
4	17	1/16	2/16		3/32		
5	17	1/8	1/8		3/16		
6	17	1/4	2/4		3/8		
7	17						
8	23	1/32	6/64				
9	4	1/4	1/9		1 1/2		
10	5	1 1/32	12		2		
11	7	3/32	15		2 1/2		
12	8	1/2	2/18		3		
13							
14							
15							
16							
17	12	3/4	3/27		4 1/2		
18							
19							
20							
21							
22							
23							
24	17	4	4/36		6		
25							
26							
27							
28							
29							
30	21	1/4	5/45		7 1/2		
31							
32							
33							
34	34	8	8/72		12		
35							
36							
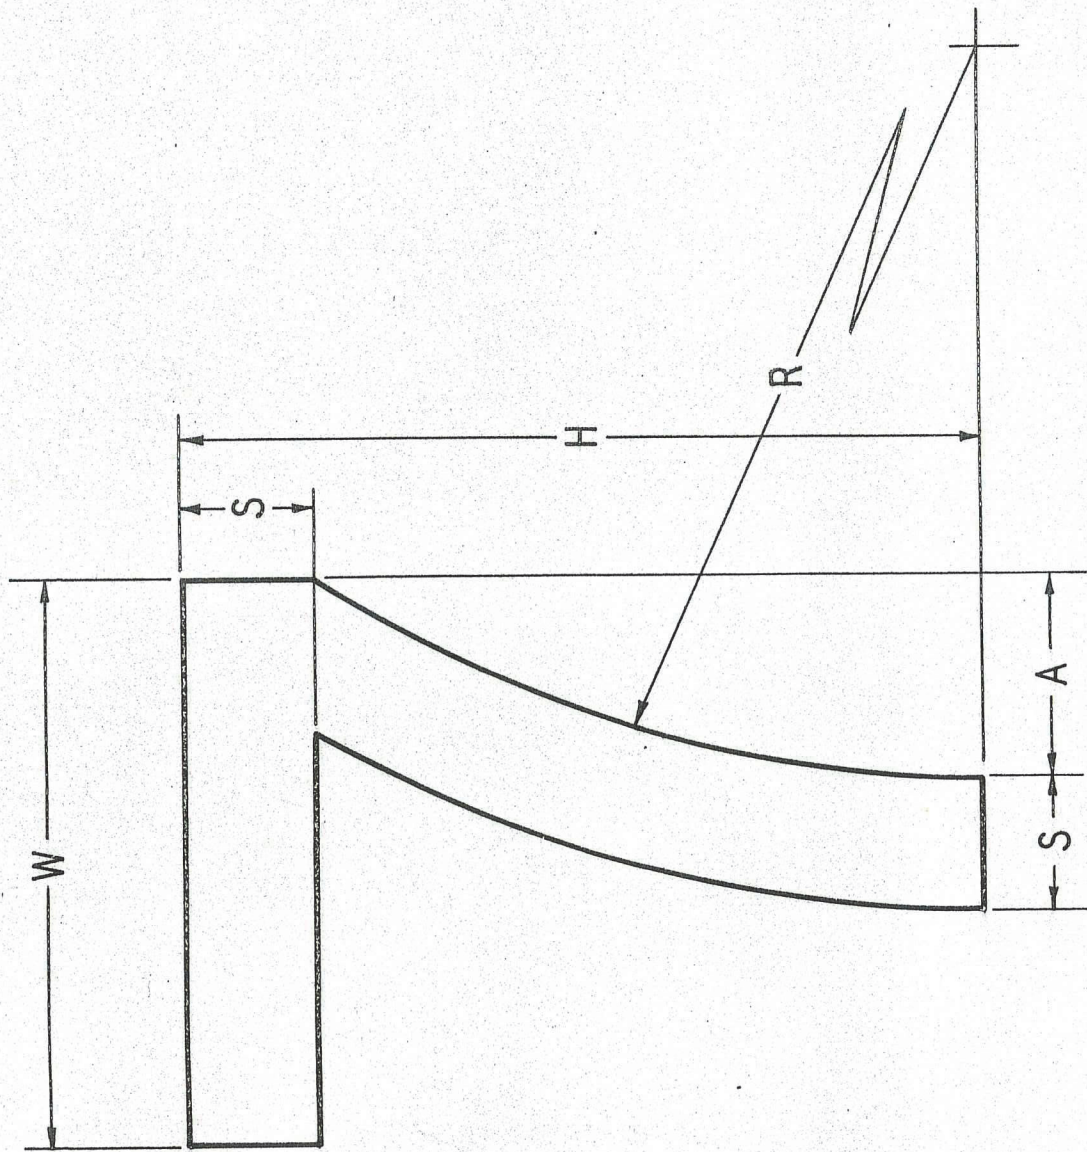

REF. DRAWING CHECK LIST 357795.

ITEM	DRAWING NO.	PART NO.	RCAF STOCK NO.	NAME	L.H. R.H. NO. RECD	SIZE AND DESCRIPTION	SPECIFICATION
				AIRCRAFT MARKINGS			
TOLERANCES UNLESS OTHERWISE NOTED				MATERIAL			
FRACTIONS: 1/16, 1/8, 1/4, 3/8, 1/2, 5/8, 3/4, 7/8				NEXT ASSY			
DECIMALS: 0.0005, 0.001, 0.002, 0.005, 0.01, 0.02, 0.05, 0.1, 0.2, 0.5, 1.0				DRAWING NO. 357827			
ANGLES: 15, 30, 45, 60, 75, 90, 105, 120, 135, 150, 165, 180				REV. F			
SURFACE ROUGHNESS AS PER ASA B46.1				DEPARTMENT OF NATIONAL DEFENCE			
C				ROYAL CANADIAN AIR FORCE			
SCALE				SHEET 1 OF 1			