


REPORT ALL ERRORS TO D.O.

REV.	REVISION	DATE	APP'D.
A	FIRST RELEASE AUTH: DAE FCFE 26JUN64		
B	1 CANADIAN FLAG WAS CANADIAN 2 DIM 1 1/8 WAS 1 3 SYMBOL RED 509-106 DWS 51675 4 509-106 ADDED TO 10-5 DWS 5 51675-93 TO 916 ADDED. AUTH: DAE 2385 19 JAN 65	2/28/65	M.F.
C	1 SYMBOL COLOR BLUE 502-107 WAS BLUE 2-6. AUTH: DAE 2385 21 JAN 65 2 DASH NO. FOR COLOUR SYMBOL DELETED 3 SYMBOL DASH NO. 548-2578 85 4 COLOR RED 509-101 WAS RED 509-106. AUTH: DAE 2385 28 FEB 66		JDD/14JUN66

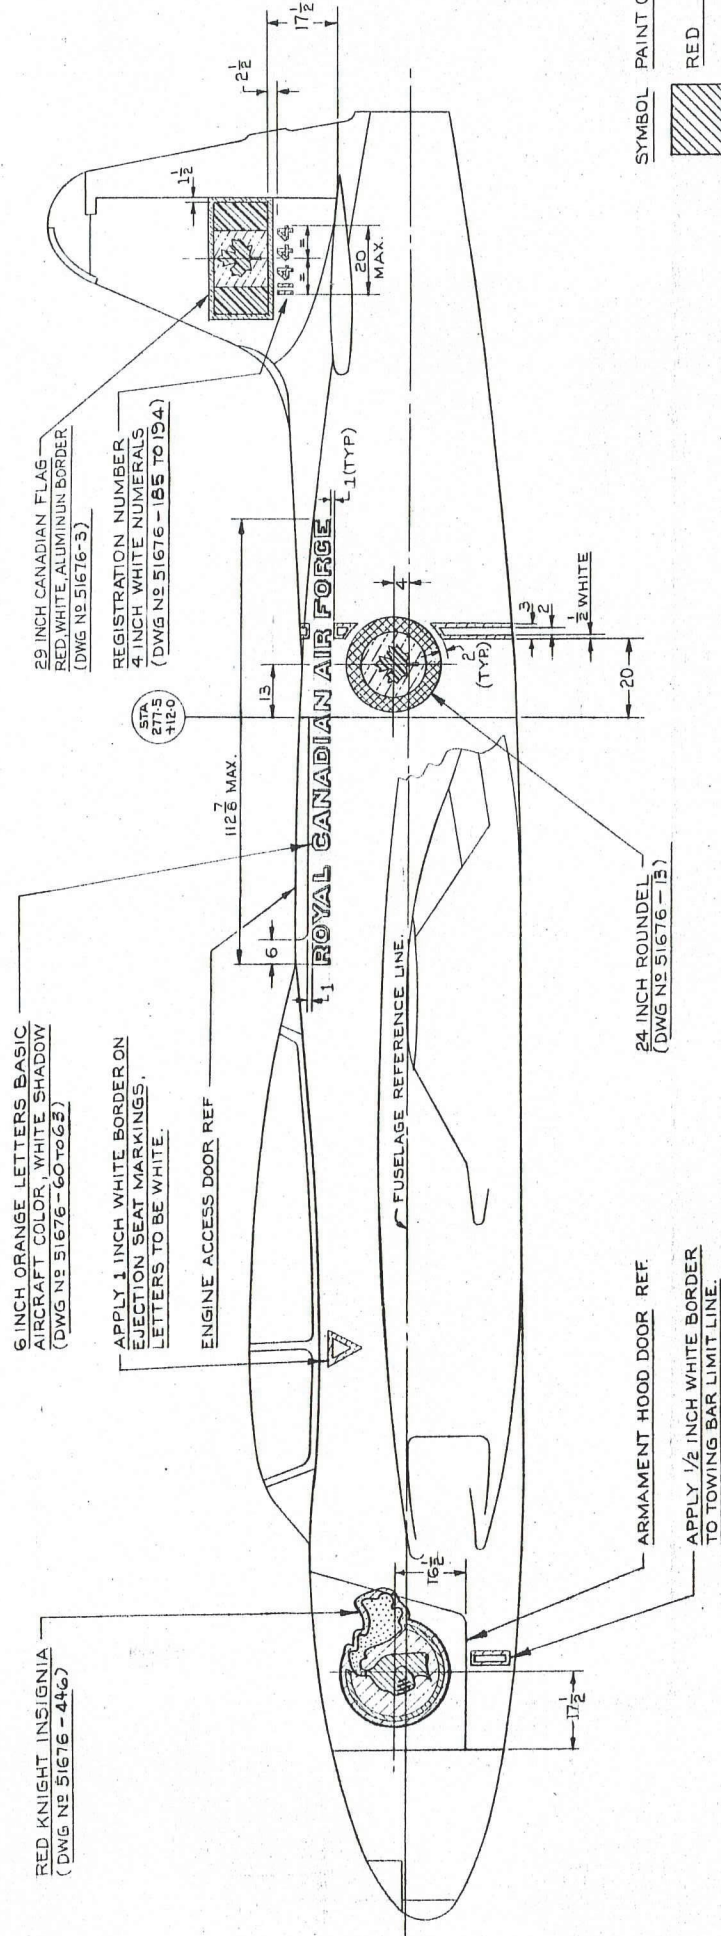

SYMBOL PAINT COLOR SPEC CGSB-I-GP-12

	RED	9-2
	BLUE	502-107
	WHITE	10-2
	YELLOW	5-2
	BLACK	10-1
	RED	509-101
	ALUMINUM	10-5

PORT SIDE

STARBOARD SIDE SIMILAR

- NOTES
- FOR INTERPRETATION OF THIS DRAWING REFER TO NOTE 1 OF DRAWING 51675 AND 51676.

THIS DRAWING SUPERSEDES DWG NO. 51673

TYPE	QUANTITY	PART NO.	REV. NO.	REV. DATE	REV. BY	REV. FOR	REV. DESCRIPTION	DATE	BY	CHK'D	APP'D.
F	1	51676	1								


IDENTIFICATION MARKINGS	SYMBOL	DESCRIPTION
RED KNIGHT		RED KNIGHT
T33 AIRCRAFT		T33 AIRCRAFT

DEPARTMENT OF NATIONAL DEFENCE	ROYAL CANADIAN AIR FORCE
51772	51772

Revised 1 Sep 66

REPORT ALL ERRORS TO D.O.

REV.	REVISIONS	DATE	APP'D
A	FIRST RELEASE AUTH: DAE 5055 24 JUN 64		
B	SEE SHEET I.	AP 24 FEB 64	
C	SEE SHEET I.	JDD 14 JUN 64 EWB	

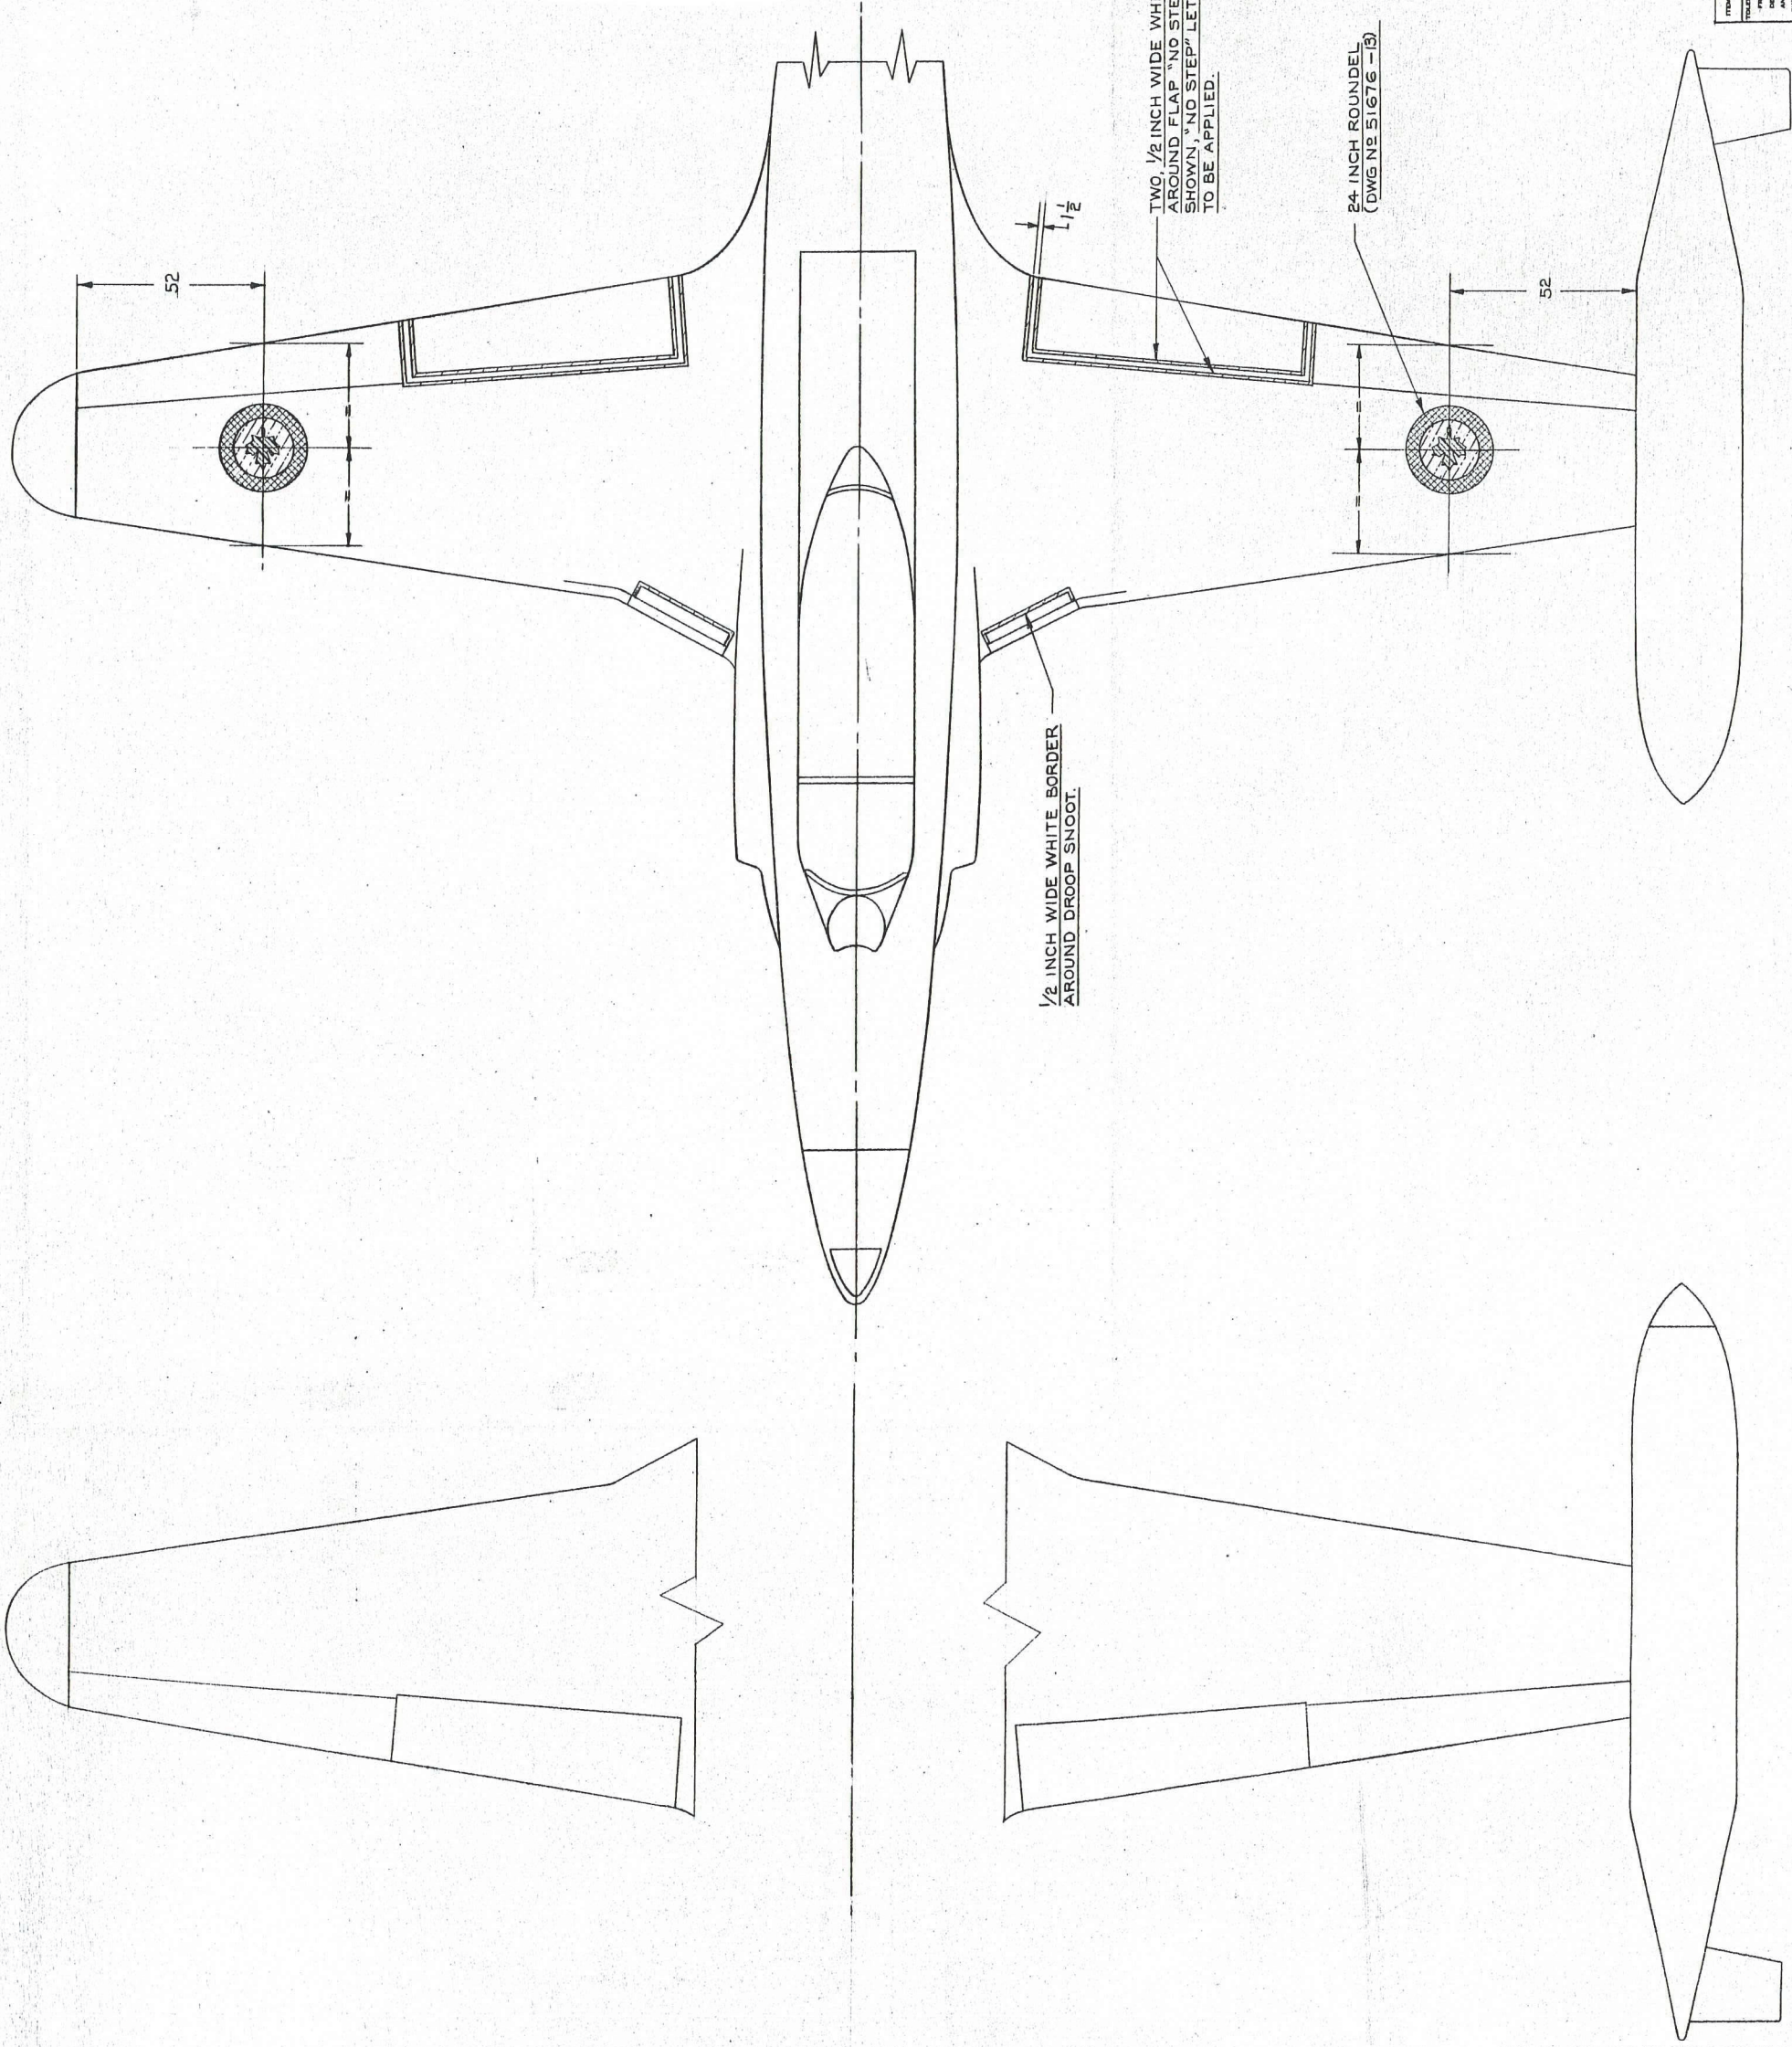

TYPE	ISSUED NO.	PART NO.	REF. PROJ. NO.	NAME	DATE	SCALE	DESCRIPTION
F	1/20			IDENTIFICATION MARKINGS RED KNIGHT T-33 AIRCRAFT			51772
DEPARTMENT OF NATIONAL DEFENCE ROYAL CANADIAN AIR FORCE							SHEET 2 OF 2

Revised 1 Sep 66