


CONTROL SCHEMATIC
N.T.S.

SCHNEIDER ATS 22 SOFT STARTER

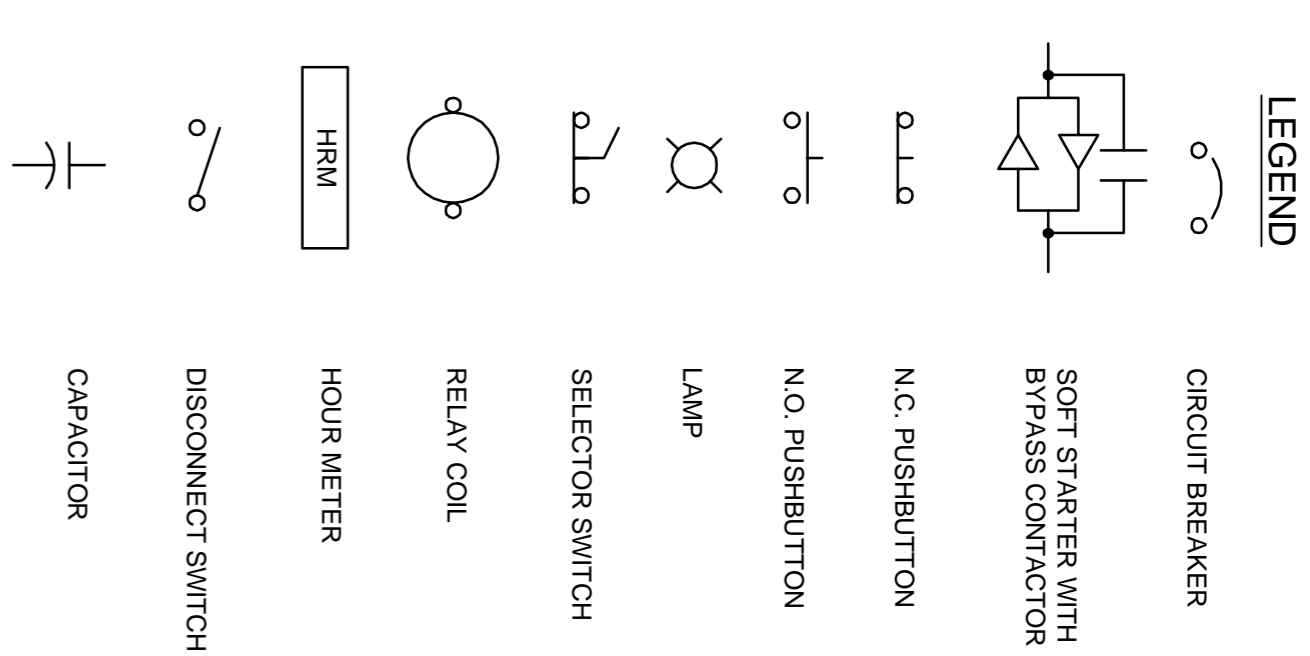


- NOTES**
- CONNECT ALL EXISTING INTERFACE SIGNALS BETWEEN MOTOR STARTER AND BMS.
 - CONNECT CONTROL SIGNALS TO MAIN DRAW VALVE FOR SHUT DOWN ON PUMP RUNNING STATUS.



NO.	REVISIONS	DATE	BY
A	ISSUED FOR 60% CLIENT REVIEW	18-03-16	BLM
B	ISSUED FOR BID OF 247-2018	18-04-16	BLM
C	ISSUED FOR ADOPTION NO. 1	18-05-03	BLM

DESIGNED BY	BLM	CHECKED BY	
DRAWN BY	SCK	APPROVED BY	
SCALE	VERTICAL	RELIEVED FOR CONSTRUCTION	
DATE	18-03-16	DATE	

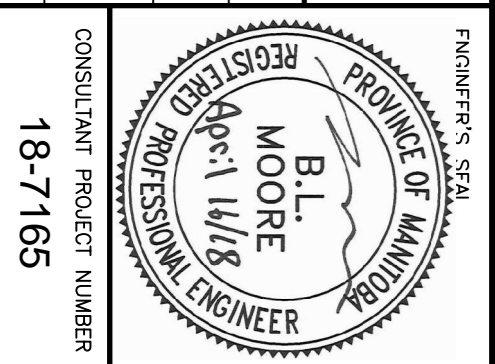

THE CITY OF WINNIPEG PUBLIC WORKS DEPARTMENT

PAN AM POOL PUMP REPLACEMENT

ELECTRICAL CONTROL SCHEMATIC

CONSULTANT PROJECT NUMBER: 18-7165

QTY. DRAWING NUMBER: 247-2018 DRAWING E-103-80 PDF SHEET 5 OF 5

CONSULTANT DRAWING NUMBER: E-103