

**KILLARNEY AVENUE**



**WATER SERVICE INFORMATION**


ADDRESS	SIZE (mm) MATERIAL (STREET)	SIZE (mm) MATERIAL (PROP.)	SHORT & LONG MEASUREMENT	CORP. LOCATION	REMARKS
130 KILLARNEY AVE RESIDENTIAL	UNKNOWN	38 COPPER	6.7 E/W HL	UNKNOWN	-
2 GREYFRIARS RD RESIDENTIAL	20 COPPER	20 COPPER	14.0 E/W HL 7.5 N SHL	0.4 S S/C	SERVICED OF GREYFRIARS RD

5+50 MATCH LINE  
SEE DWG D-15094

6+75 MATCH LINE  
SEE DWG D-15096

NOTE: CHAINAGES SHOWN ARE ALONG NORTH  $\perp$  OF KILLARNEY AVENUE

NOTE: ALL VALVES TO BE INSTALLED COUNTERCLOCKWISE TO CLOSE

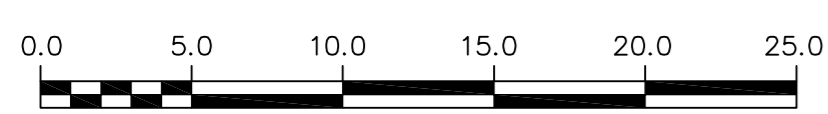

**METRIC**  
WHOLE NUMBERS INDICATE MILLIMETRES  
DECIMALIZED NUMBERS INDICATE METRES



**WARNING**  
IF POWER EQUIPMENT OR EXPLOSIVES ARE TO BE USED FOR EXCAVATION ON THIS PROJECT THE CONTRACTOR MUST:  
1) NOTIFY THE GAS COMPANY OF THE PROPOSED LOCATION OF EXCAVATION.  
2) TAKE PRECAUTION TO AVOID DAMAGE TO GAS COMPANY INSTALLATIONS.  
SEE PROVINCIAL REGULATION 210/72 FOR DETAILS

**LOCATION APPROVED**  
UNDERGROUND STRUCTURES  
SUPV. U/G STRUCTURES COMMITTEE DATE  
NOTE:  
LOCATION OF UNDERGROUND STRUCTURES AS SHOWN ARE BASED ON THE BEST INFORMATION AVAILABLE BUT NO GUARANTEE IS GIVEN THAT ALL EXISTING UTILITIES ARE SHOWN OR THAT THE GIVEN LOCATIONS ARE EXACT. CONFIRMATION OF EXISTENCE AND EXACT LOCATION OF ALL SERVICES MUST BE OBTAINED FROM THE INDIVIDUAL UTILITIES BEFORE PROCEEDING WITH CONSTRUCTION.

B.M. ELEV.		CONSTRUCTION COMPLETION DATE: YYYY MM DD	
NO.	ISSUED FOR TENDER	DATE	BY
0	ISSUED FOR TENDER	18/04/17	KJM
	REVISIONS	DATE	BY

**TETRA TECH**

DESIGNED BY	MAL	CHECKED BY	TRC
DRAWN BY	GMD	APPROVED BY	KJM
SCALE:	HORIZONTAL 1:250	RELEASED FOR CONSTRUCTION	KAS ZUREK
	VERTICAL 1:50	DATE	18/04/16
DATE	2018 04 16	DATE	18/04/16

ENGINEER'S SEAL  
ORIGINAL DRAWING REVISION "0" SEALED BY  
K.J. McRAE  
18/04/16  
CONSULTANT DRAWING NUMBER  
1800120500-DWG-C0010

**THE CITY OF WINNIPEG**  
WATER AND WASTE DEPARTMENT  
ENGINEERING DIVISION  
2018 WATERMAIN RENEWALS  
CONTRACT 8  
KILLARNEY AVENUE  
68m WEST OF GREYFRIARS ROAD TO  
38m EAST OF GREYFRIARS ROAD

SHEET 10 OF 17  
CITY DRAWING NUMBER  
D-15095