


WATER SERVICE INFORMATION

ADDRESS	SIZE (mm) MATERIAL (STREET)	SIZE (mm) MATERIAL (PROP.)	SHORT & LONG MEASUREMENT	CORP. LOCATION	REMARKS
200 KILLARNEY ST RESIDENTIAL	20 COPPER	20 COPPER	5.5 N/SHL	1.2 N OF S/C	SERVICED OFF ACADIA
210 KILLARNEY ST RESIDENTIAL	20 COPPER	20 COPPER	ON SHL	6.0 S/NHL	SERVICED OFF BRIAR CLIFF
			13.59 SSL KILLARNEY		

7+90 MATCH LINE
SEE DWG D-15096

NOTE: CHAINAGES SHOWN ARE ALONG NORTH \square OF KILLARNEY AVENUE

NOTE: ALL VALVES TO BE INSTALLED COUNTERCLOCKWISE TO CLOSE

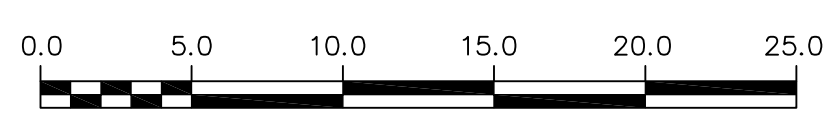

METRIC
WHOLE NUMBERS INDICATE MILLIMETRES
DECIMALIZED NUMBERS INDICATE METRES



WARNING
IF POWER EQUIPMENT OR EXPLOSIVES ARE TO BE USED FOR EXCAVATION ON THIS PROJECT THE CONTRACTOR MUST:
1) NOTIFY THE GAS COMPANY OF THE PROPOSED LOCATION OF EXCAVATION.
2) TAKE PRECAUTION TO AVOID DAMAGE TO GAS COMPANY INSTALLATIONS.
SEE PROVINCIAL REGULATION 210/72 FOR DETAILS

LOCATION APPROVED UNDERGROUND STRUCTURES
SUPV. U/G STRUCTURES COMMITTEE DATE
NOTE:
LOCATION OF UNDERGROUND STRUCTURES AS SHOWN ARE BASED ON THE BEST INFORMATION AVAILABLE BUT NO GUARANTEE IS GIVEN THAT ALL EXISTING UTILITIES ARE SHOWN OR THAT THE GIVEN LOCATIONS ARE EXACT. CONFIRMATION OF EXISTENCE AND EXACT LOCATION OF ALL SERVICES MUST BE OBTAINED FROM THE INDIVIDUAL UTILITIES BEFORE PROCEEDING WITH CONSTRUCTION.

B.M. ELEV. _____
CONSTRUCTION COMPLETION DATE: YYYY MM DD _____

NO.	ISSUED FOR TENDER	DATE	BY
0	ISSUED FOR TENDER	18/04/17	KJM
	REVISIONS	DATE	BY

TETRA TECH

DESIGNED BY: MAL	CHECKED BY: TRC
DRAWN BY: GMD	APPROVED BY: KJM
SCALE: HORIZONTAL 1:250 VERTICAL 1:50	RELEASED FOR CONSTRUCTION: KAS ZUREK
DATE: 2018 04 16	DATE: 18/04/16

PLOT DATE: 2018 04 16

ENGINEER'S SEAL
ORIGINAL DRAWING REVISION "0" SEALED BY
K.J. McRAE
18/04/16
CONSULTANT DRAWING NUMBER
1800120500-DWG-C0012

THE CITY OF WINNIPEG
WATER AND WASTE DEPARTMENT
ENGINEERING DIVISION
2018 WATERMAIN RENEWALS
CONTRACT 8
KILLARNEY AVENUE
64m EAST OF ACADIA BAY (WEST LEG) TO
BRIAR CLIFF BAY (WEST LEG)

SHEET 12 OF 17
CITY DRAWING NUMBER
D-15097