



NOTE: CHAINAGES SHOWN ARE ALONG S. R. OF PORTAGE AVENUE

PORTAGE AVENUE

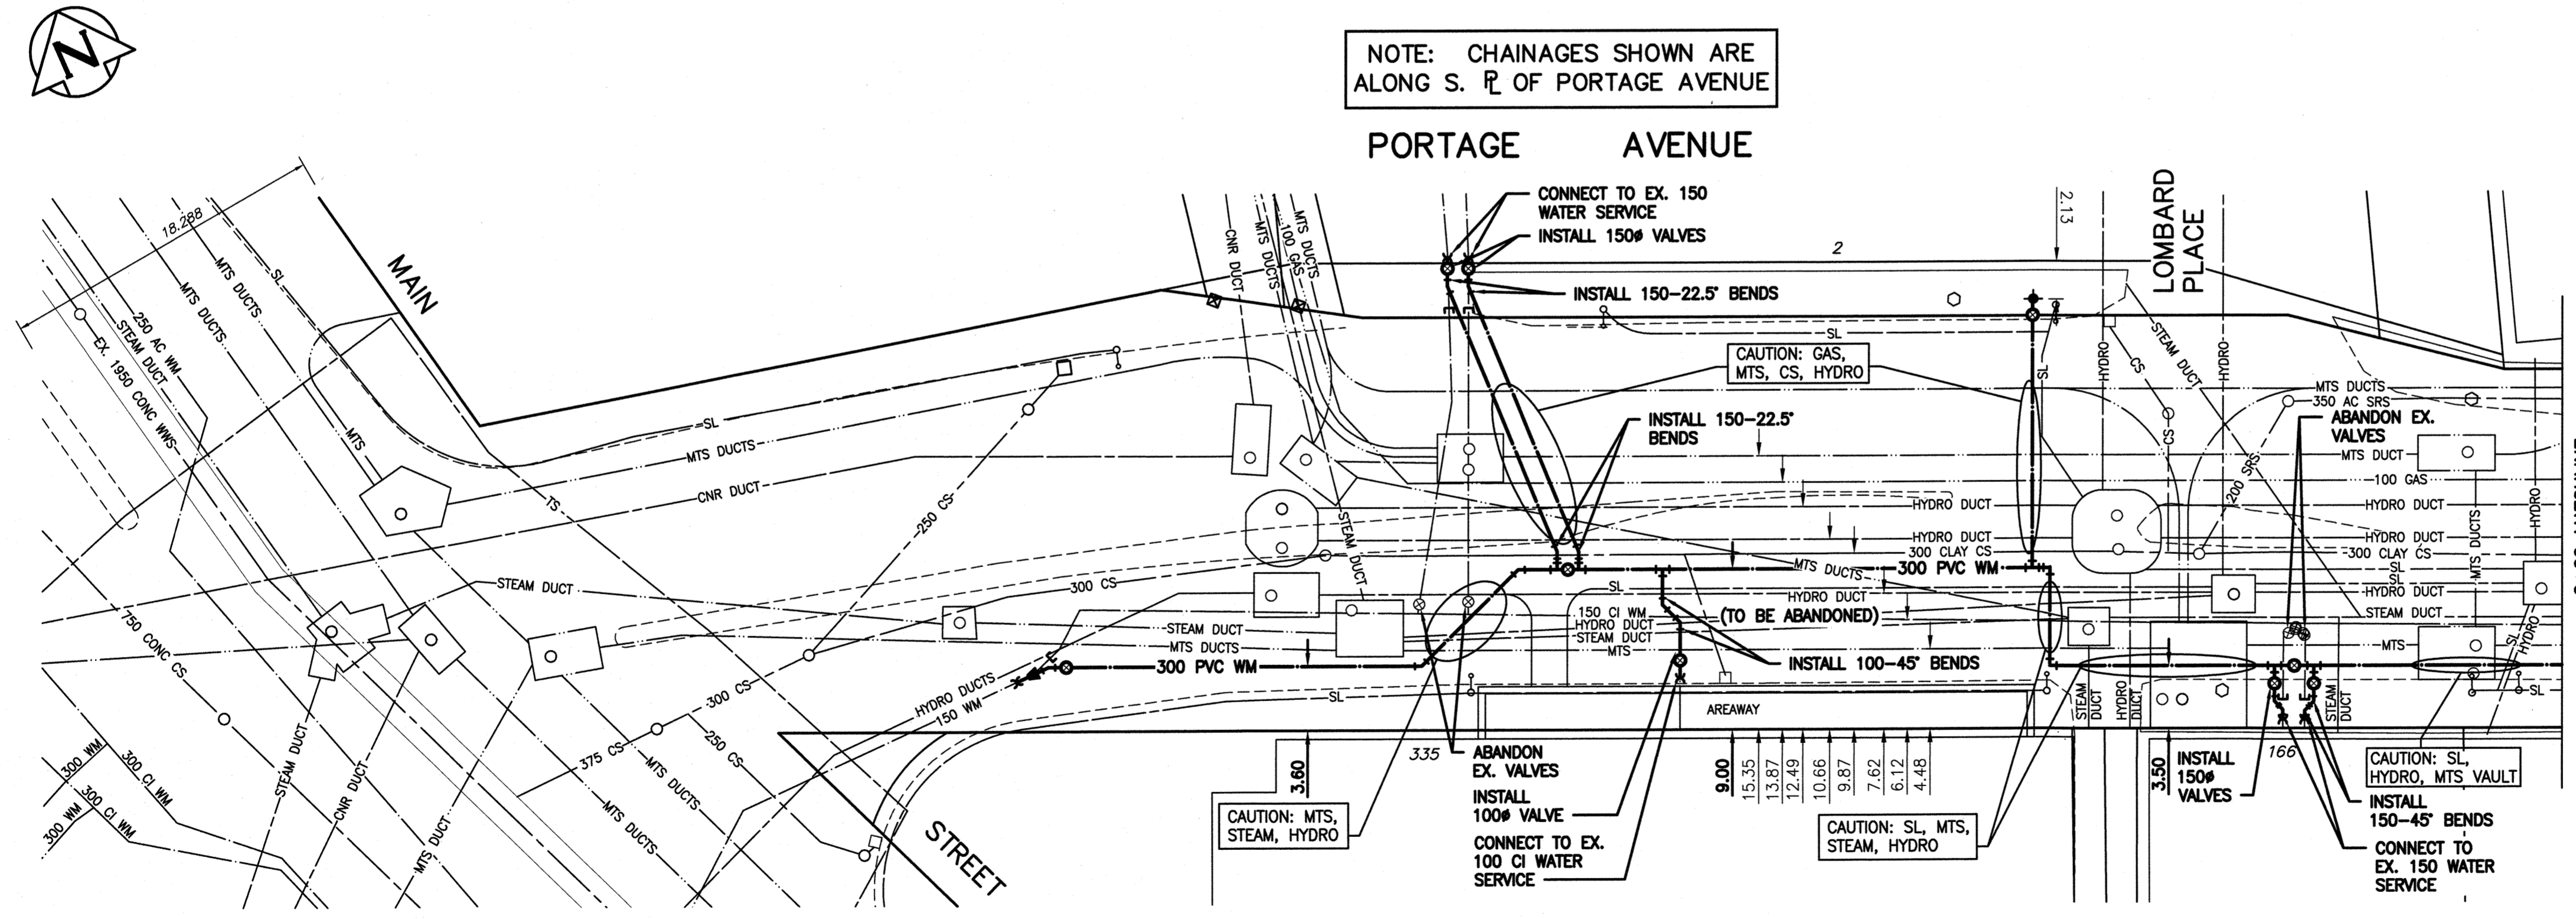

ADDRESS	PIPE SIZE & MATERIAL (STREET)	PIPE SIZE & MATERIAL (PROP.)	SHORT & LONG MEASUREMENT	CORP. LOCATION	REMARKS
* 335 MAIN ST	100 CI	100 CI	-	-	RENEW SERVICE
* 166 PORTAGE AVE E	150	150	-	-	RENEW SERVICE
* 166 PORTAGE AVE E	150	150	-	-	RENEW SERVICE
* 2 LOMBARD PLACE	150	150	-	-	RENEW SERVICE
* 2 LOMBARD PLACE	150	150	-	-	RENEW SERVICE
* SERVICES TO BE RENEWED TO R.					

NOTE: VALVES TO BE INSTALLED COUNTERCLOCKWISE TO CLOSE

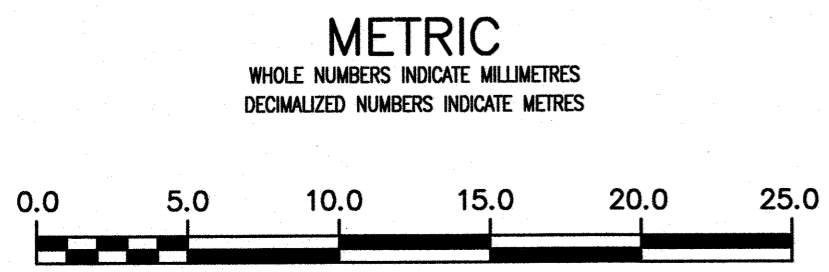

**ENGINEERS GEOSCIENTISTS MANITOBA**  
 Certificate of Authorization  
 Stantec Consulting Ltd.  
 No. 1301

LOCATION APPROVED UNDERGROUND STRUCTURES  
 SUPV. U/O STRUCTURES COMMITTEE DATE  
 NOTE: LOCATION OF UNDERGROUND STRUCTURES AS SHOWN ARE BASED ON THE BEST INFORMATION AVAILABLE BUT NO GUARANTEE IS GIVEN THAT ALL EXISTING UTILITIES ARE SHOWN OR THAT THE GIVEN LOCATIONS ARE EXACT. CONFIRMATION OF EXISTENCE AND EXACT LOCATION OF ALL SERVICES MUST BE OBTAINED FROM THE INDIVIDUAL UTILITIES BEFORE PROCEEDING WITH CONSTRUCTION.

B.M. 35-6 ELEV. 232.063m	74M601 - Chrome Tilt. in Ely. Wall of The Richardson Bldg. No. 1 Lombard Place, 4.1 m N. of 30y. Cor. of Bldg.		
01	ISSUED FOR TENDER	2018.04.06	RS
NO.	REVISIONS	DATE	BY

**Stantec**

DESIGNED BY: RS  
 CHECKED BY: WB  
 DRAWN BY: SG  
 APPROVED BY: RS  
 SCALE: HORIZONTAL 1:250  
 VERTICAL 1:50  
 DATE: 2018 02 26  
 PLOT DATE: 2018 04 06

ENGINEER'S SEAL  
 PROVINCE OF MANITOBA  
 APRIL 11 2018  
 R.M. STEPHENSON  
 MEMBER 24045  
 REGISTERED PROFESSIONAL ENGINEER  
 CONSULTANT DRAWING NUMBER  
 C-201

**THE CITY OF WINNIPEG**  
 WATER AND WASTE DEPARTMENT  
 ENGINEERING DIVISION

2018 WATERMAIN RENEWALS  
 CONTRACT 7  
 PORTAGE AVENUE  
 MAIN STREET TO  
 105 EEL MAIN STREET

SHEET 3 OF 17  
 CITY DRAWING NUMBER  
 D-15050