


WATER SERVICE INFORMATION

ADDRESS	PIPE SIZE & MATERIAL (STREET)	PIPE SIZE & MATERIAL (PROP.)	SHORT & LONG MEASUREMENT	CORP. LOCATION	REMARKS
138 PORTAGE AVE E	20 LEAD	25 COPPER	12.04 E/WBL	0.3 W OF S/C	RENEW TO PL W/ 25 CU
138 PORTAGE AVE E	25 COPPER	25 LEAD	12.35 E/WBL	0.3 W OF S.C.	RECONNECT SERVICE
138 PORTAGE AVE E	25 COPPER	25 LEAD	0.61 W 1ST HYD W WESTBROOK	OPP S.C.	RECONNECT SERVICE
132 PORTAGE AVE E	25 COPPER	25 COPPER	11.74 EWL OF BUILDING	OPP S/C	RECONNECT SERVICE
132 PORTAGE AVE E	25 COPPER	25 COPPER	18.00 WEL BUILDING	OPP S/C	OUTSIDE LIMITS
161 PORTAGE AVE E	150 COPPER	150 COPPER	18.2 WML WESTBROOK	-	RECONNECT SERVICE


* SERVICES TO BE RENEWED TO R

NOTE: CHAINAGES SHOWN ARE ALONG S. R OF PORTAGE AVENUE

PORTAGE AVENUE

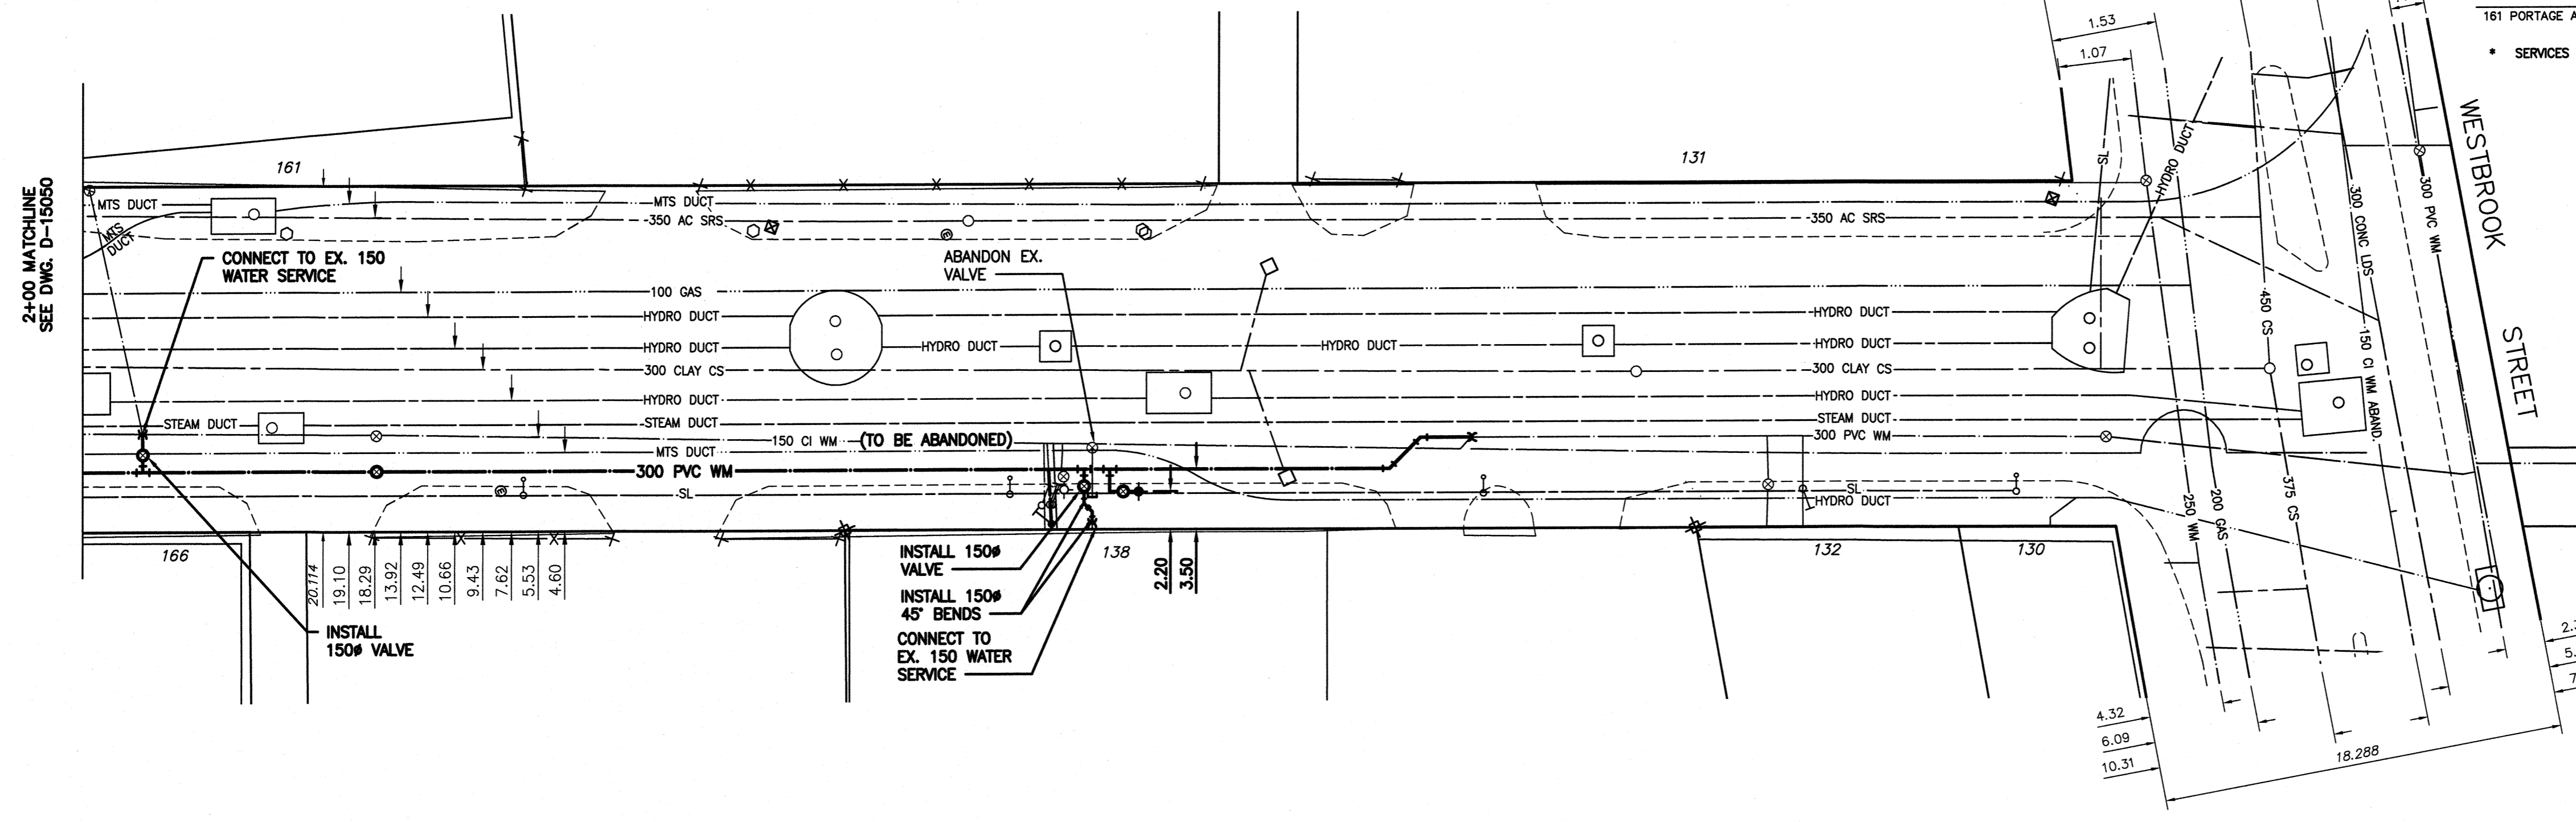

NOTE: VALVES TO BE INSTALLED COUNTERCLOCKWISE TO CLOSE

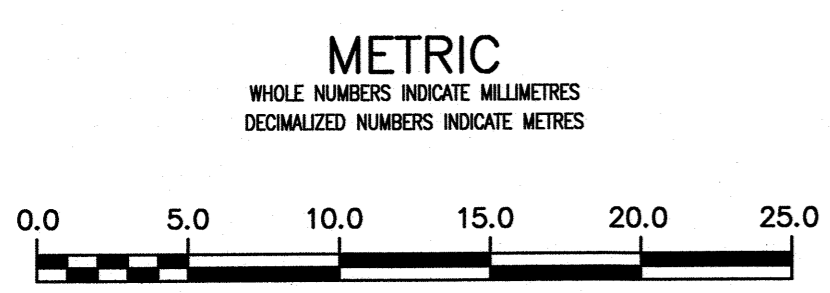

ENGINEERS GEOSCIENTISTS MANITOBA
 Certificate of Authorization
 Stantec Consulting Ltd.
 No. 1301

LOCATION APPROVED UNDERGROUND STRUCTURES

74M001 - Chrome Tilt, in Ely, wall of The Richardson Bldg., No. 1 Lombard Place, 4.1 m N. of 50y-Cor. of Bldg.

74M001 - Chrome Tilt, in Ely, wall of The Richardson Bldg., No. 1 Lombard Place, 4.1 m N. of 50y-Cor. of Bldg.

DESIGNED BY: RS
 CHECKED BY: WB
 DRAWN BY: SG
 APPROVED BY: RS

SCALE: HORIZONTAL 1:250
 VERTICAL 1:50

DATE: 2018 02 26
 PLOT DATE: 2018 04 06

Stantec

DESIGNED BY: RS
 CHECKED BY: WB
 DRAWN BY: SG
 APPROVED BY: RS

SCALE: HORIZONTAL 1:250
 VERTICAL 1:50

DATE: 2018 02 26
 PLOT DATE: 2018 04 06

ENGINEER'S SEAL

PROVINCE OF MANITOBA
 APRIL 6/18
 R.M. SHEPLOCK
 NUMBER 24045
 REGISTERED PROFESSIONAL ENGINEER

CONSULTANT DRAWING NUMBER
 C-202

THE CITY OF WINNIPEG
 WATER AND WASTE DEPARTMENT
 ENGINEERING DIVISION

2018 WATERMAIN RENEWALS
 CONTRACT 7
 PORTAGE AVENUE
 105 EEL MAIN STREET TO
 WESTBROOK STREET

SHEET 4 OF 17
 CITY DRAWING NUMBER
 D-15051