


NOTE: CHAINAGES SHOWN ARE ALONG S R OF HIGGINS AVENUE

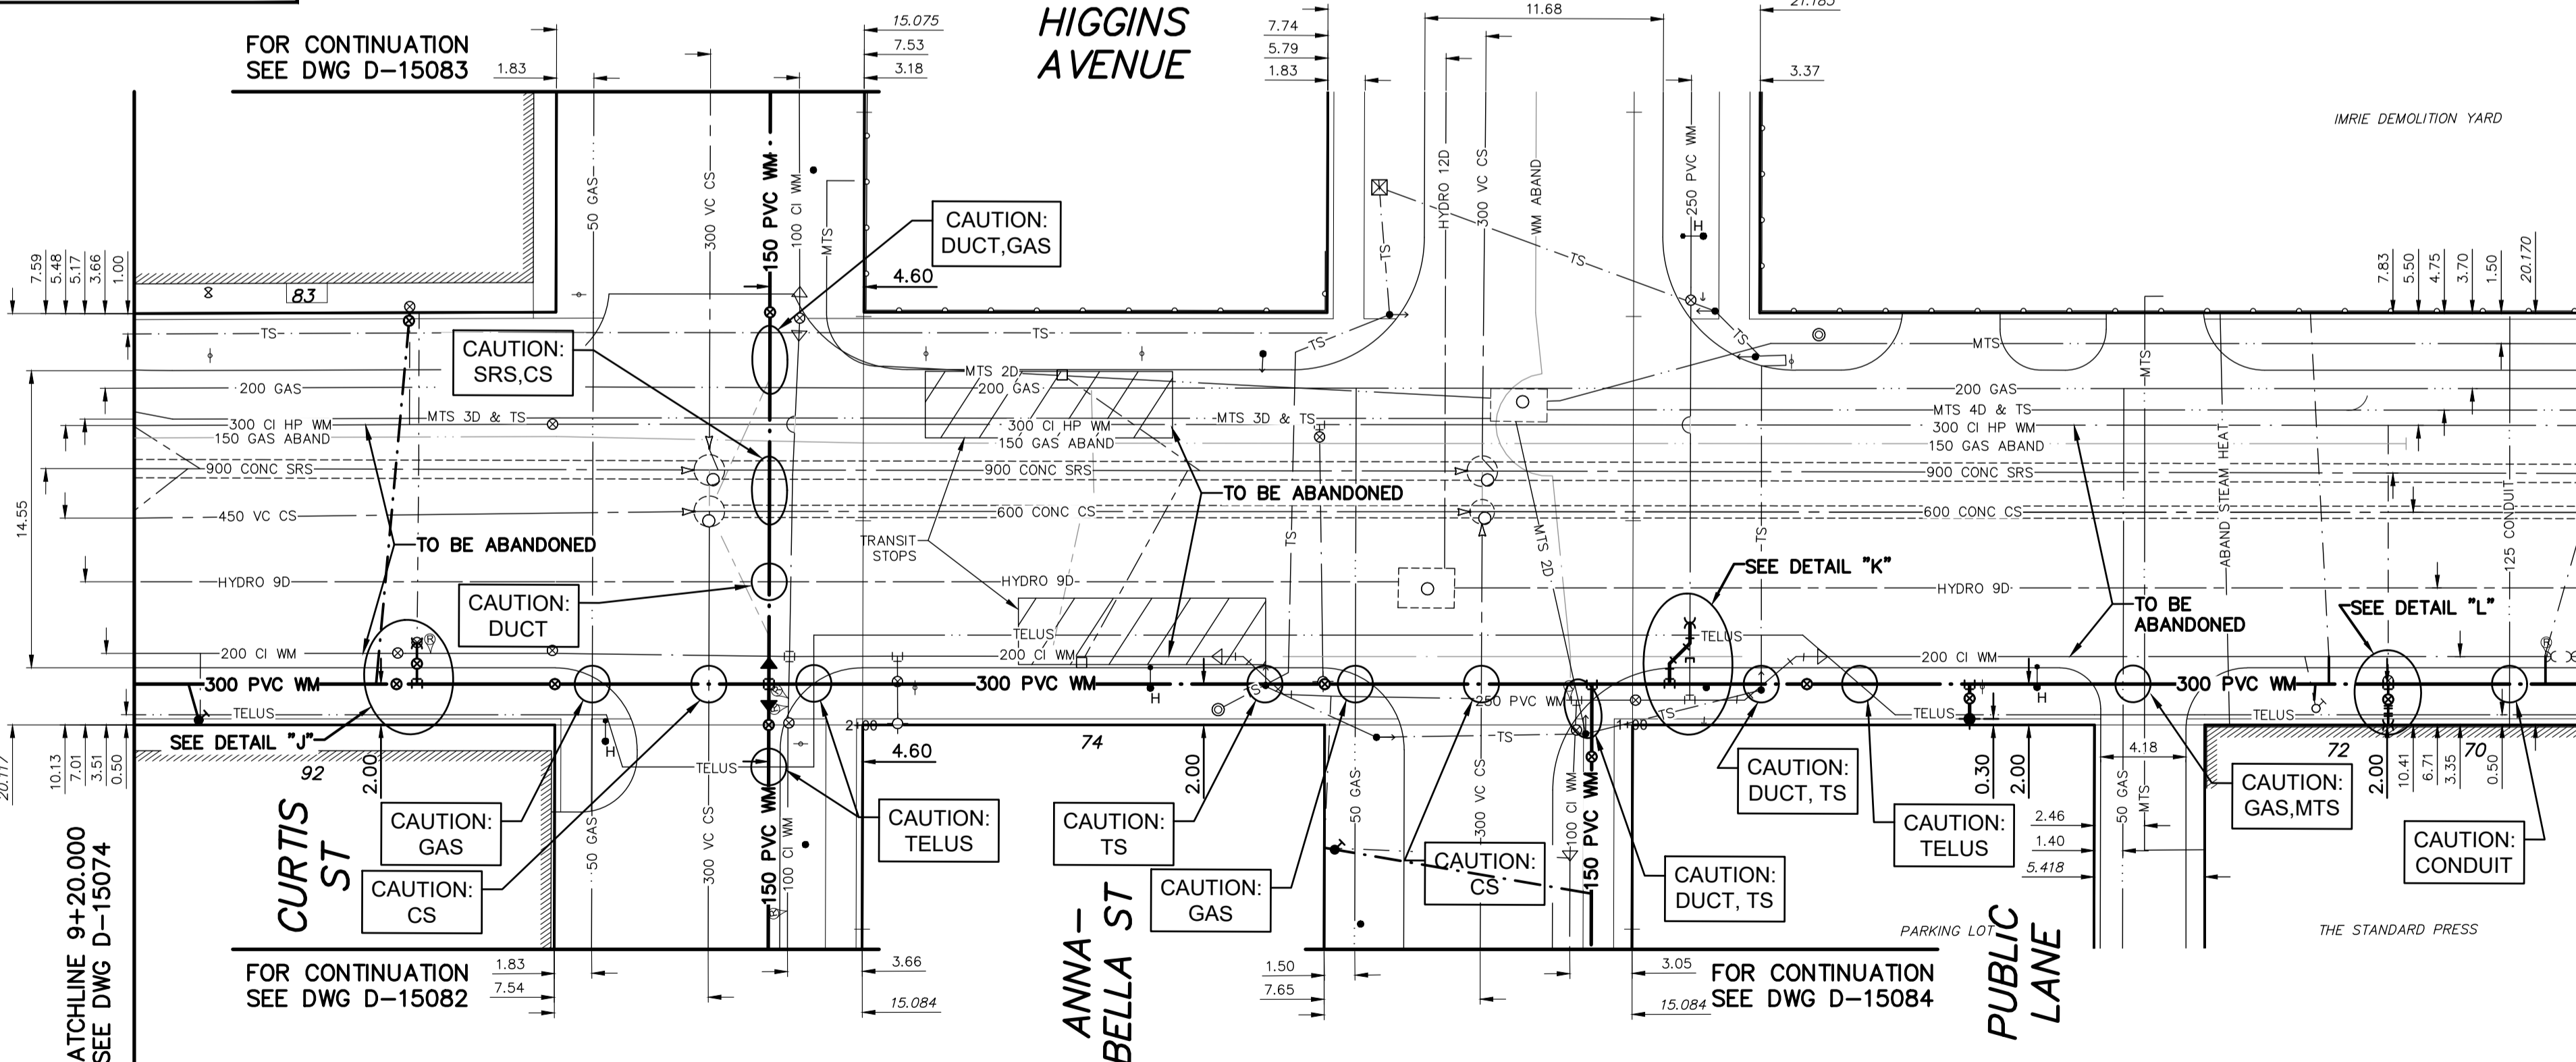


WATER SERVICE INFORMATION

ADDRESS	SIZE (mm) MATERIAL (STREET)	SIZE (mm) MATERIAL (PROP.)	SHORT & LONG MEASUREMENT	CORP. LOCATION	REMARKS
* 92 HIGGINS AV COMMERCIAL	18 LEAD	20	0.31 WEL BLDG 17.37 WML CURTIS ST	OPP. S.C.	RENEW SERVICE TO P/L WITH 20 CU DOMESTIC SERVICE
* 83 HIGGINS AV COMMERCIAL	50 CU	50	6.71 WML CURTIS ST	1.52 W.S.C.	RECONNECT SERVICE FIRE SERVICE
* 74 HIGGINS AV RESIDENTIAL	12 LEAD	12	3.66 SNL HOUSE 5.94 SSL HIGGINS AVE	0.31 EWL ANNABELLA ST	RENEW SERVICE TO P/L WITH 20 CU SERVICED OFF ANNABELLA ST
68 HIGGINS AV COMMERCIAL	25 CU	25	5.94 EWL BLDG 33.53 EEL ANNABELLA ST	0.61 W.S.C.	RECONNECT SERVICE DOMESTIC SERVICE
* 68 HIGGINS AV COMMERCIAL	CU	CU	-	-	RENEW SERVICE TO P/L FIRE SERVICE

* SERVICES TO BE RENEWED TO R. ALL OTHERS TO BE RECONNECTED

FOR INDEX SEE D-15066

NOTE: ALL VALVES TO BE INSTALLED COUNTERCLOCKWISE TO CLOSE

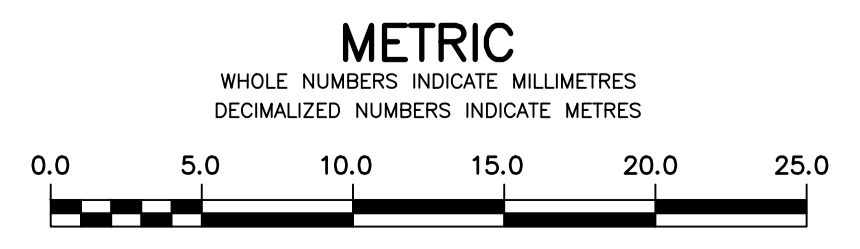

WARNING
IF POWER EQUIPMENT OR EXPLOSIVES ARE TO BE USED FOR EXCAVATION ON THIS PROJECT THE CONTRACTOR MUST:
1) NOTIFY THE GAS COMPANY OF THE PROPOSED LOCATION OF EXCAVATION.
2) TAKE PRECAUTION TO AVOID DAMAGE TO GAS COMPANY INSTALLATIONS.
SEE PROVINCIAL REGULATION 210/72 FOR DETAILS

LOCATION APPROVED UNDERGROUND STRUCTURES
SUPV. U/G STRUCTURES COMMITTEE DATE
NOTE: LOCATION OF UNDERGROUND STRUCTURES AS SHOWN ARE BASED ON THE BEST INFORMATION AVAILABLE BUT NO GUARANTEE IS GIVEN THAT ALL EXISTING UTILITIES ARE SHOWN OR THAT THE GIVEN LOCATIONS ARE EXACT. CONFIRMATION OF EXISTENCE AND EXACT LOCATION OF ALL SERVICES MUST BE OBTAINED FROM THE INDIVIDUAL UTILITIES BEFORE PROCEEDING WITH CONSTRUCTION.

B.M. ELEV.	35-001 233.054	3-F - Bolt in W. wall of Concourse, C.P.R. Station, Higgins Ave., 15.5 m N. S.W. Cor. of Concourse.
NO.	REVISIONS	DATE BY

DESIGNED BY	JKH	CHECKED BY	HAK
DRAWN BY	DML	APPROVED BY	BWB
SCALE: HORIZONTAL	1: 250	RELEASED FOR CONSTRUCTION	
SCALE: VERTICAL	1: 50	DATE	2018 04 12

ENGINEER'S SEAL
ORIGINAL SIGNED BY H.A. KATZ
2018 04 16

THE CITY OF WINNIPEG
WATER AND WASTE DEPARTMENT
ENGINEERING DIVISION

2018 WATER MAIN RENEWALS
CONTRACT 1
HIGGINS AVENUE
21 m W OF CURTIS STREET TO
47 m E OF ANNABELLA STREET

SHEET 11 OF 20
CITY DRAWING NUMBER
D-15075