


NOTE: CHAINAGES SHOWN ARE ALONG S R OF HIGGINS AVENUE

HIGGINS AVENUE

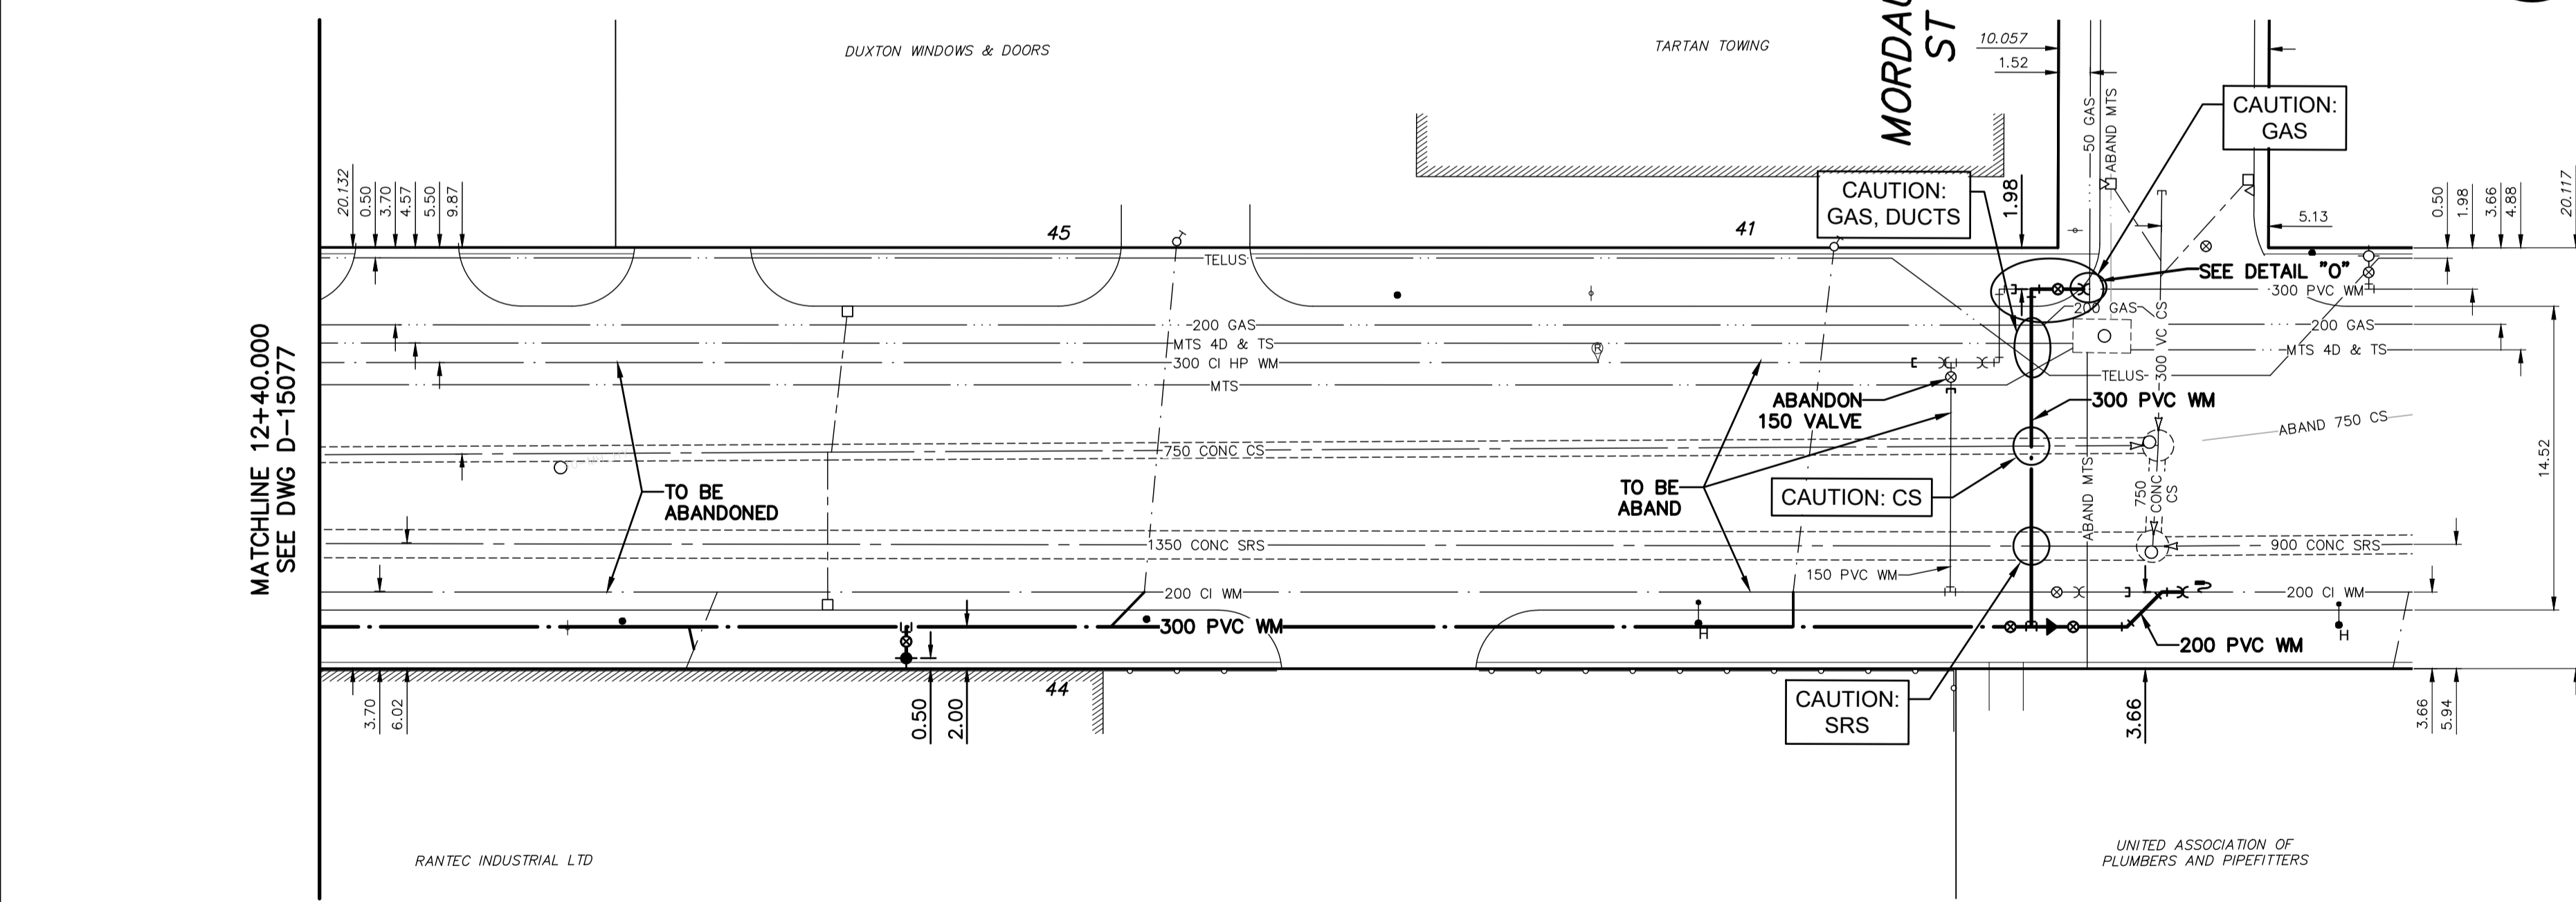

WATER SERVICE INFORMATION

ADDRESS	SIZE (mm) MATERIAL (STREET)	SIZE (mm) MATERIAL (PROP.)	SHORT & LONG MEASUREMENT	CORP. LOCATION	REMARKS
44 HIGGINS AV	20	20	10.90 WEL BLDG	1.50 E.S.C.	RECONNECT SERVICE
45 HIGGINS AV	20	20	10.37 WEL BLDG	1.75 W.S.C.	RECONNECT SERVICE
41 HIGGINS AV	25	25	8.20 WEL BLDG	2.05 W.S.C.	RECONNECT SERVICE

* SERVICES TO BE RENEWED TO R. ALL OTHERS TO BE RECONNECTED

FOR INDEX SEE D-15066

NOTE: ALL VALVES TO BE INSTALLED COUNTERCLOCKWISE TO CLOSE

ENGINEERS
GEOSCIENTISTS
 MANITOBA
 Certificate of Authorization
 MORRISON HERSHFIELD
 No. 1736

METRIC
 WHOLE NUMBERS INDICATE MILLIMETRES
 DECIMALIZED NUMBERS INDICATE METRES

WARNING

IF POWER EQUIPMENT OR EXPLOSIVES ARE TO BE USED FOR EXCAVATION ON THIS PROJECT THE CONTRACTOR MUST:

- 1) NOTIFY THE GAS COMPANY OF THE PROPOSED LOCATION OF EXCAVATION.
- 2) TAKE PRECAUTION TO AVOID DAMAGE TO GAS COMPANY INSTALLATIONS.

SEE PROVINCIAL REGULATION 210/72 FOR DETAILS

LOCATION APPROVED UNDERGROUND STRUCTURES

SUPV. U/G STRUCTURES COMMITTEE DATE

NOTE:
 LOCATION OF UNDERGROUND STRUCTURES AS SHOWN ARE BASED ON THE BEST INFORMATION AVAILABLE BUT NO GUARANTEE IS GIVEN THAT ALL EXISTING UTILITIES ARE SHOWN OR THAT THE GIVEN LOCATIONS ARE EXACT. CONFIRMATION OF EXISTENCE AND EXACT LOCATION OF ALL SERVICES MUST BE OBTAINED FROM THE INDIVIDUAL UTILITIES BEFORE PROCEEDING WITH CONSTRUCTION.

B.M. ELEV.	35-001 233.054	3-F - Bolt in W. wall of Concourse, C.P.R. Station, Higgins Ave., 15.5 m N. S.W. Cor. of Concourse.
NO.	REVISIONS	DATE BY

MORRISON HERSHFIELD

DESIGNED BY	JKH	CHECKED BY	HAK
DRAWN BY	DML	APPROVED BY	BWB
SCALE:	HORIZONTAL 1:250 VERTICAL 1:50		
DATE	2018 04 12	RELEASED FOR CONSTRUCTION	DATE

PLOT DATE: 2018/4/16 3:03:02 PM

ENGINEER'S SEAL

ORIGINAL SIGNED BY H.A. KATZ
 2018 04 16

THE CITY OF WINNIPEG
 WATER AND WASTE DEPARTMENT
 ENGINEERING DIVISION

2018 WATER MAIN RENEWALS
 CONTRACT 1
 HIGGINS AVENUE
 83 m W OF MORDAUNT STREET TO MORDAUNT STREET

SHEET 14 OF 20
 CITY DRAWING NUMBER
 D-15078