


NOTE: CHAINAGES SHOWN ARE ALONG N \bar{L} OF MACDONALD AVENUE

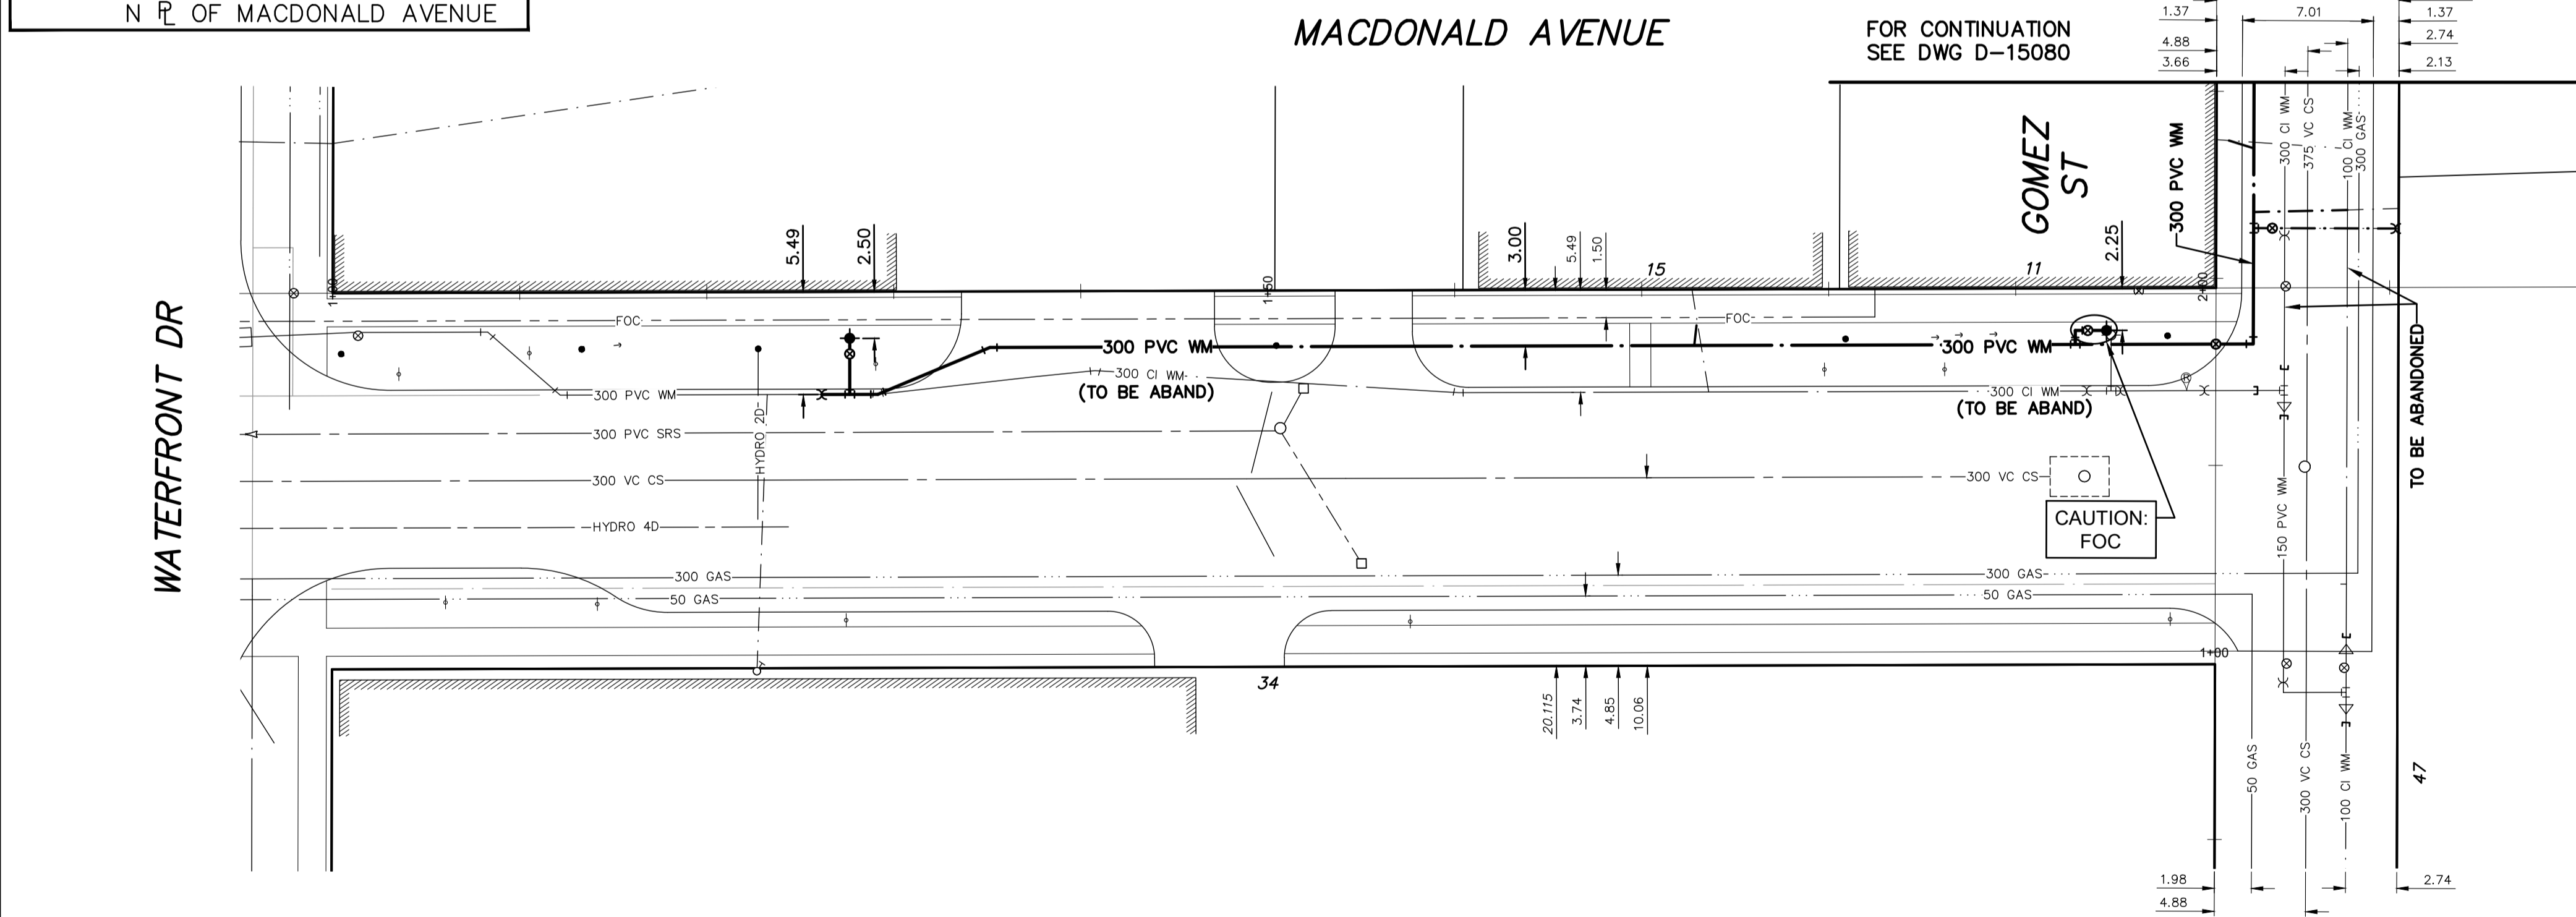


WATER SERVICE INFORMATION

ADDRESS	SIZE (mm) MATERIAL (STREET)	SIZE (mm) (PROP.)	SHORT & LONG MEASUREMENT	CORP. LOCATION	REMARKS
34 MACDONALD COMMERCIAL	-	-	-	-	OUTSIDE RENEWAL LIMITS
15 MACDONALD COMMERCIAL	20 CU	20 CU	7.89 WEL BLDG	0.88 E.S.C.	RECONNECT SERVICE
11 MACDONALD COMMERCIAL	25 CU LEAD	25 CU LEAD	7.93 SNL BLDG	0.48 S.S.C.	RECONNECT SERVICE SERVICED OFF GOMEZ ST

* SERVICES TO BE RENEWED TO \bar{L} . ALL OTHERS TO BE RECONNECTED

FOR INDEX SEE D-15066

NOTE: ALL VALVES TO BE INSTALLED COUNTERCLOCKWISE TO CLOSE

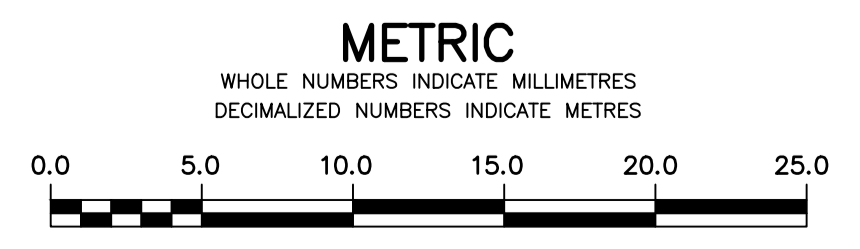

WARNING
IF POWER EQUIPMENT OR EXPLOSIVES ARE TO BE USED FOR EXCAVATION ON THIS PROJECT THE CONTRACTOR MUST:
1) NOTIFY THE GAS COMPANY OF THE PROPOSED LOCATION OF EXCAVATION.
2) TAKE PRECAUTION TO AVOID DAMAGE TO GAS COMPANY INSTALLATIONS.
SEE PROVINCIAL REGULATION 210/72 FOR DETAILS

LOCATION APPROVED UNDERGROUND STRUCTURES
SUPV. U/G STRUCTURES COMMITTEE DATE
NOTE:
LOCATION OF UNDERGROUND STRUCTURES AS SHOWN ARE BASED ON THE BEST INFORMATION AVAILABLE BUT NO GUARANTEE IS GIVEN THAT ALL EXISTING UTILITIES ARE SHOWN OR THAT THE GIVEN LOCATIONS ARE EXACT. CONFIRMATION OF EXISTENCE AND EXACT LOCATION OF ALL SERVICES MUST BE OBTAINED FROM THE INDIVIDUAL UTILITIES BEFORE PROCEEDING WITH CONSTRUCTION.

B.M. ELEV.	35-001 233.054	3-F - Bolt in W. wall of Concourse, C.P.R. Station, Higgins Ave., 15.5 m N. S.W. Cor. of Concourse.
NO.	REVISIONS	DATE BY

MH MORRISON HERSHFIELD		ENGINEER'S SEAL	
DESIGNED BY	JKH	CHECKED BY	HAK
DRAWN BY	DML	APPROVED BY	BWB
SCALE: HORIZONTAL	1:250	RELEASER FOR CONSTRUCTION	
SCALE: VERTICAL	1:50	DATE	2018 04 12

ORIGINAL SIGNED BY H.A. KATZ
2018 04 16

THE CITY OF WINNIPEG
WATER AND WASTE DEPARTMENT
ENGINEERING DIVISION

2018 WATER MAIN RENEWALS
CONTRACT 1
MACDONALD AVENUE
WATERFRONT DRIVE TO GOMEZ STREET

SHEET 15 OF 20
CITY DRAWING NUMBER
D-15079