


NOTE: CHAINAGES SHOWN ARE ALONG E R OF CURTIS STREET

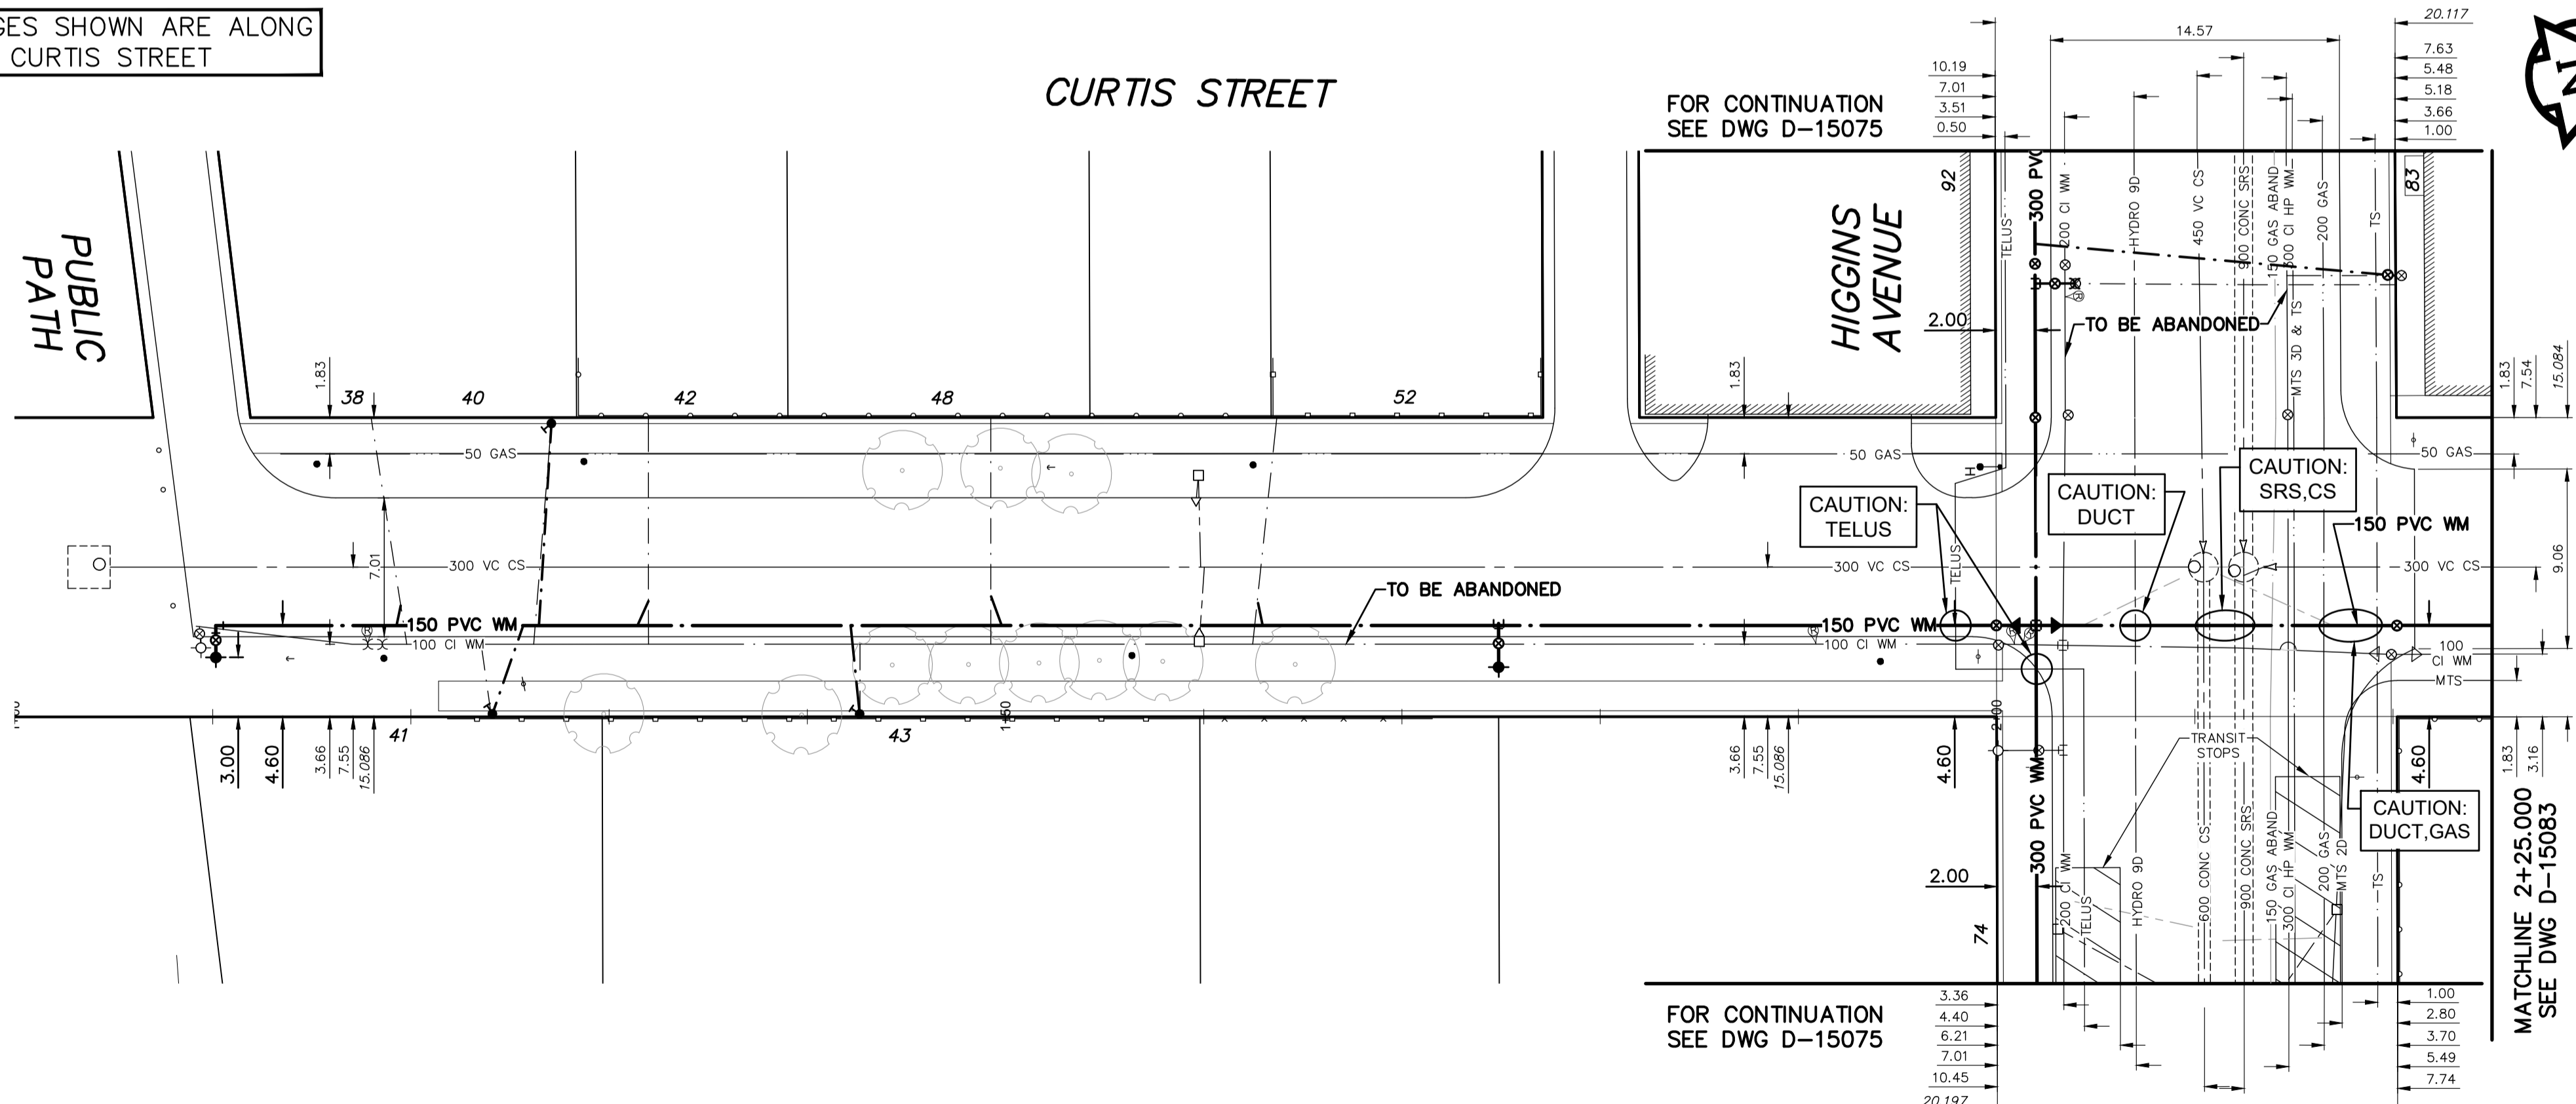


WATER SERVICE INFORMATION

ADDRESS	SIZE (mm) MATERIAL (STREET)	SIZE (mm) MATERIAL (PROP.)	SHORT & LONG MEASUREMENT	CORP. LOCATION	REMARKS
39 CURTIS ST	20	12	2.1 NSL HOUSE	1.8 N.S.C.	RECONNECT SERVICE
40 CURTIS ST	12	20	OPP. NL HOUSE	0.91 S.S.C.	RENEW SERVICE TO P.I.L WITH 20 CU
41 CURTIS ST	12	12	1.83 SSL WINDOW	5.18 NSL HOUSE	RENEW SERVICE TO P.I.L WITH 20 CU
42 CURTIS ST	20	20	0.91 NSL HOUSE	OPP. S.C.	RECONNECT SERVICE
43 CURTIS ST	12	12	2.74 NNL DOOR	OPP. S.C.	RENEW SERVICE TO P.I.L WITH 20 CU
48 CURTIS ST	-	-	-	-	RECONNECT SERVICE
53 CURTIS ST	20	12	3.13 SSL HOUSE	-	RECONNECT SERVICE
74 HIGGINS AV	12	12	3.66 NSL HOUSE	0.31 EML ANNABELLA ST	RENEW SERVICE TO P.I.L WITH 20 CU SERVICED OFF ANNABELLA ST
82 HIGGINS AV	16	20	0.31 VEL BLDG	OPP. S.C.	RENEW SERVICE TO P.I.L WITH 20 CU
83 HIGGINS AV	50	50	-	1.52 W.S.C.	RENEW SERVICE TO P.I.L WITH 50 CU DOMESTIC SERVICE
83 HIGGINS AV	-	-	-	-	RECONNECT SERVICE FIRE SERVICE

* SERVICES TO BE RENEWED TO R. ALL OTHERS TO BE RECONNECTED

FOR INDEX SEE D-15066

NOTE: ALL VALVES TO BE INSTALLED COUNTERCLOCKWISE TO CLOSE

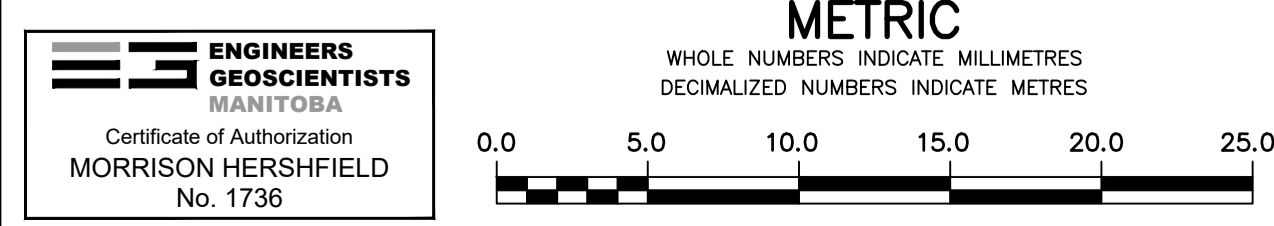

WARNING
IF POWER EQUIPMENT OR EXPLOSIVES ARE TO BE USED FOR EXCAVATION ON THIS PROJECT THE CONTRACTOR MUST:
1) NOTIFY THE GAS COMPANY OF THE PROPOSED LOCATION OF EXCAVATION.
2) TAKE PRECAUTION TO AVOID DAMAGE TO GAS COMPANY INSTALLATIONS.
SEE PROVINCIAL REGULATION 210/72 FOR DETAILS

LOCATION APPROVED UNDERGROUND STRUCTURES
SUPV. U/G STRUCTURES COMMITTEE DATE
NOTE:
LOCATION OF UNDERGROUND STRUCTURES AS SHOWN ARE BASED ON THE BEST INFORMATION AVAILABLE BUT NO GUARANTEE IS GIVEN THAT ALL EXISTING UTILITIES ARE SHOWN OR THAT THE GIVEN LOCATIONS ARE EXACT. CONFIRMATION OF EXISTENCE AND EXACT LOCATION OF ALL UTILITIES MUST BE OBTAINED FROM THE INDIVIDUAL UTILITIES BEFORE PROCEEDING WITH CONSTRUCTION.

B.M. ELEV.	35-001 233.054	3-F - Bolt in W. wall of Concourse, C.P.R. Station, Higgins Ave., 15.5 m N. S.W. Cor. of Concourse.
NO.	REVISIONS	DATE BY

MORRISON HERSHFIELD	
DESIGNED BY	JKH
CHECKED BY	HAK
DRAWN BY	DML
APPROVED BY	BWB
SCALE:	
HORIZONTAL	1: 250
VERTICAL	1: 50
DATE	2018 04 12
DATE	

ENGINEER'S SEAL
ORIGINAL SIGNED BY H.A. KATZ
2018 04 16

THE CITY OF WINNIPEG
WATER AND WASTE DEPARTMENT
ENGINEERING DIVISION
2018 WATER MAIN RENEWALS
CONTRACT 1
CURTIS STREET
100 m S OF HIGGINS AVENUE TO
5 m N OF HIGGINS AVENUE
SHEET 18 OF 20
CITY DRAWING NUMBER
D-15082