
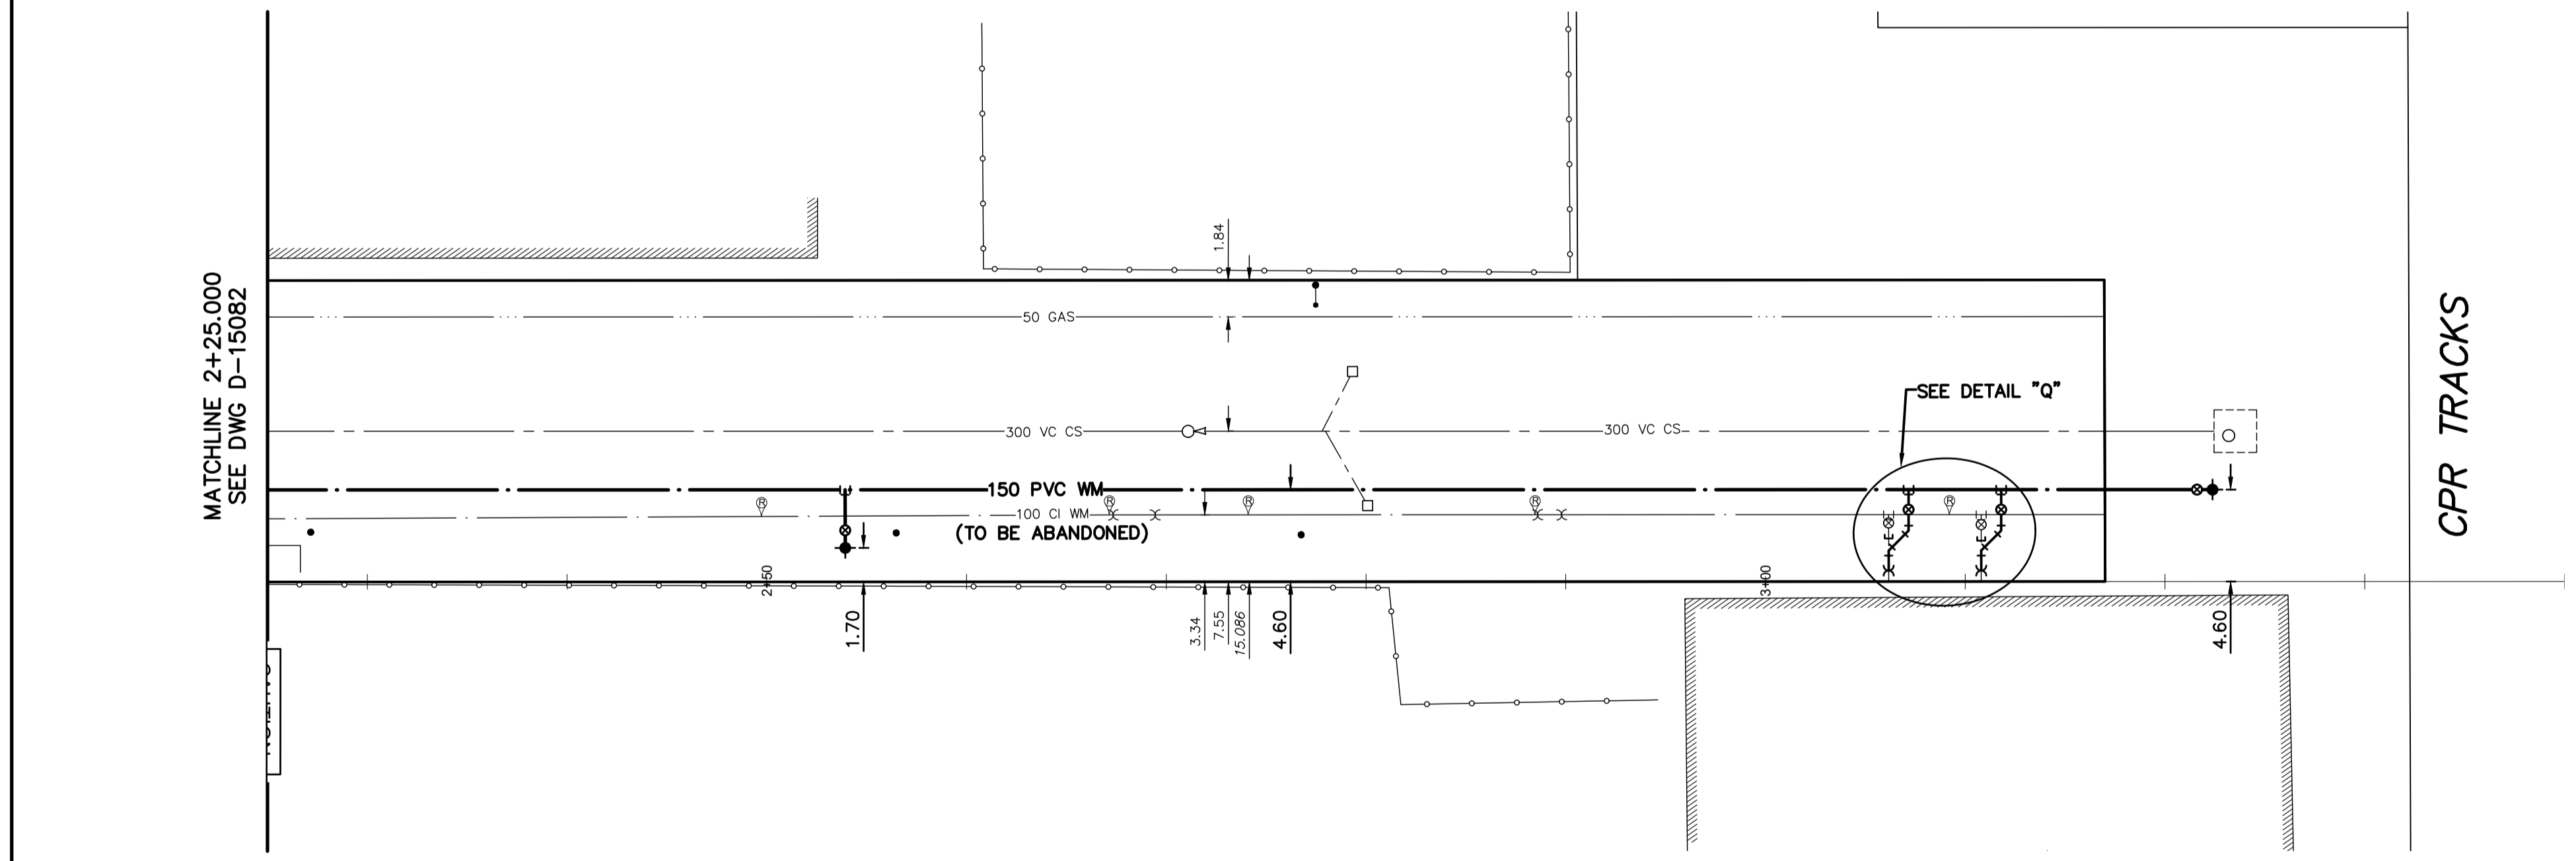


NOTE:
CONTRACTOR TO VERIFY IF
SERVICES ARE REQUIRED PRIOR TO
INSTALLATION OF SERVICES

NOTE: CHAINAGES SHOWN ARE ALONG
E_C OF CURTIS STREET

CURTIS STREET

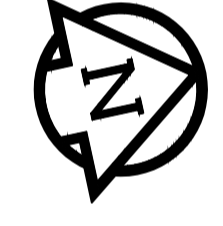

WATER SERVICE INFORMATION

ADDRESS	SIZE (mm) MATERIAL (STREET)	SIZE (mm) MATERIAL (PROP.)	SHORT & LONG MEASUREMENT	CORP. LOCATION	REMARKS
* 90 ANNABELLA ST COMMERCIAL	-	-	-	-	RENEW SERVICE TO P/L WITH 150 PVC (IF REQUIRED) FIRE SERVICE 1
* 90 ANNABELLA ST COMMERCIAL	-	-	-	-	RENEW SERVICE TO P/L WITH 150 PVC (IF REQUIRED) FIRE SERVICE 2

* SERVICES TO BE RENEWED TO R_E, ALL OTHERS TO BE RECONNECTED

FOR INDEX SEE
D-15066

NOTE: ALL VALVES TO BE INSTALLED
COUNTERCLOCKWISE TO CLOSE

**ENGINEERS
GEOSCIENTISTS
MANITOBA**
Certificate of Authorization
MORRISON HERSHFIELD
No. 1736

METRIC
WHOLE NUMBERS INDICATE MILLIMETRES
DECIMALIZED NUMBERS INDICATE METRES

WARNING
IF POWER EQUIPMENT OR EXPLOSIVES
ARE TO BE USED FOR EXCAVATION ON THIS
PROJECT THE CONTRACTOR MUST:
1) NOTIFY THE GAS COMPANY OF THE
PROPOSED LOCATION OF EXCAVATION.
2) TAKE PRECAUTION TO AVOID DAMAGE TO
GAS COMPANY INSTALLATIONS.
SEE PROVINCIAL REGULATION 210/72 FOR DETAILS

**LOCATION APPROVED
UNDERGROUND STRUCTURES**
SUPV. U/G STRUCTURES
COMMITTEE DATE
NOTE:
LOCATION OF UNDERGROUND STRUCTURES AS
SHOWN ARE BASED ON THE BEST INFORMATION
AVAILABLE BUT NO GUARANTEE IS GIVEN THAT ALL
EXISTING UTILITIES ARE SHOWN OR THAT THE GIVEN
LOCATIONS ARE EXACT. CONFIRMATION OF
EXISTENCE AND EXACT LOCATION OF ALL
SERVICES MUST BE OBTAINED FROM THE INDIVIDUAL
UTILITIES BEFORE PROCEEDING WITH CONSTRUCTION.

B.M.	35-001	3-F - Bolt in W. wall of Concourse, C.P.R. Station, ELEV. 233.054	Higgins Ave., 15.5 m N. S.W. Cor. of Concourse.
NO.	REVISIONS	DATE	BY

MORRISON HERSHFIELD

DESIGNED BY	JKH	CHECKED BY	HAK
DRAWN BY	DML	APPROVED BY	BWB
SCALE:	1:250	RELEASED FOR CONSTRUCTION	
HORIZONTAL	1:50	DATE	2018 04 12
VERTICAL		DATE	

ENGINEER'S SEAL
ORIGINAL SIGNED
BY H.A. KATZ
2018 04 16

THE CITY OF WINNIPEG
WATER AND WASTE DEPARTMENT
ENGINEERING DIVISION

2018 WATER MAIN RENEWALS
CONTRACT 1
CURTIS STREET
5 m N OF HIGGINS AVENUE TO
120 m N OF HIGGINS AVENUE

SHEET 19 OF 20
CITY DRAWING NUMBER
D-15083