


NOTE: CHAINAGES SHOWN ARE ALONG E R OF ANNABELLA STREET

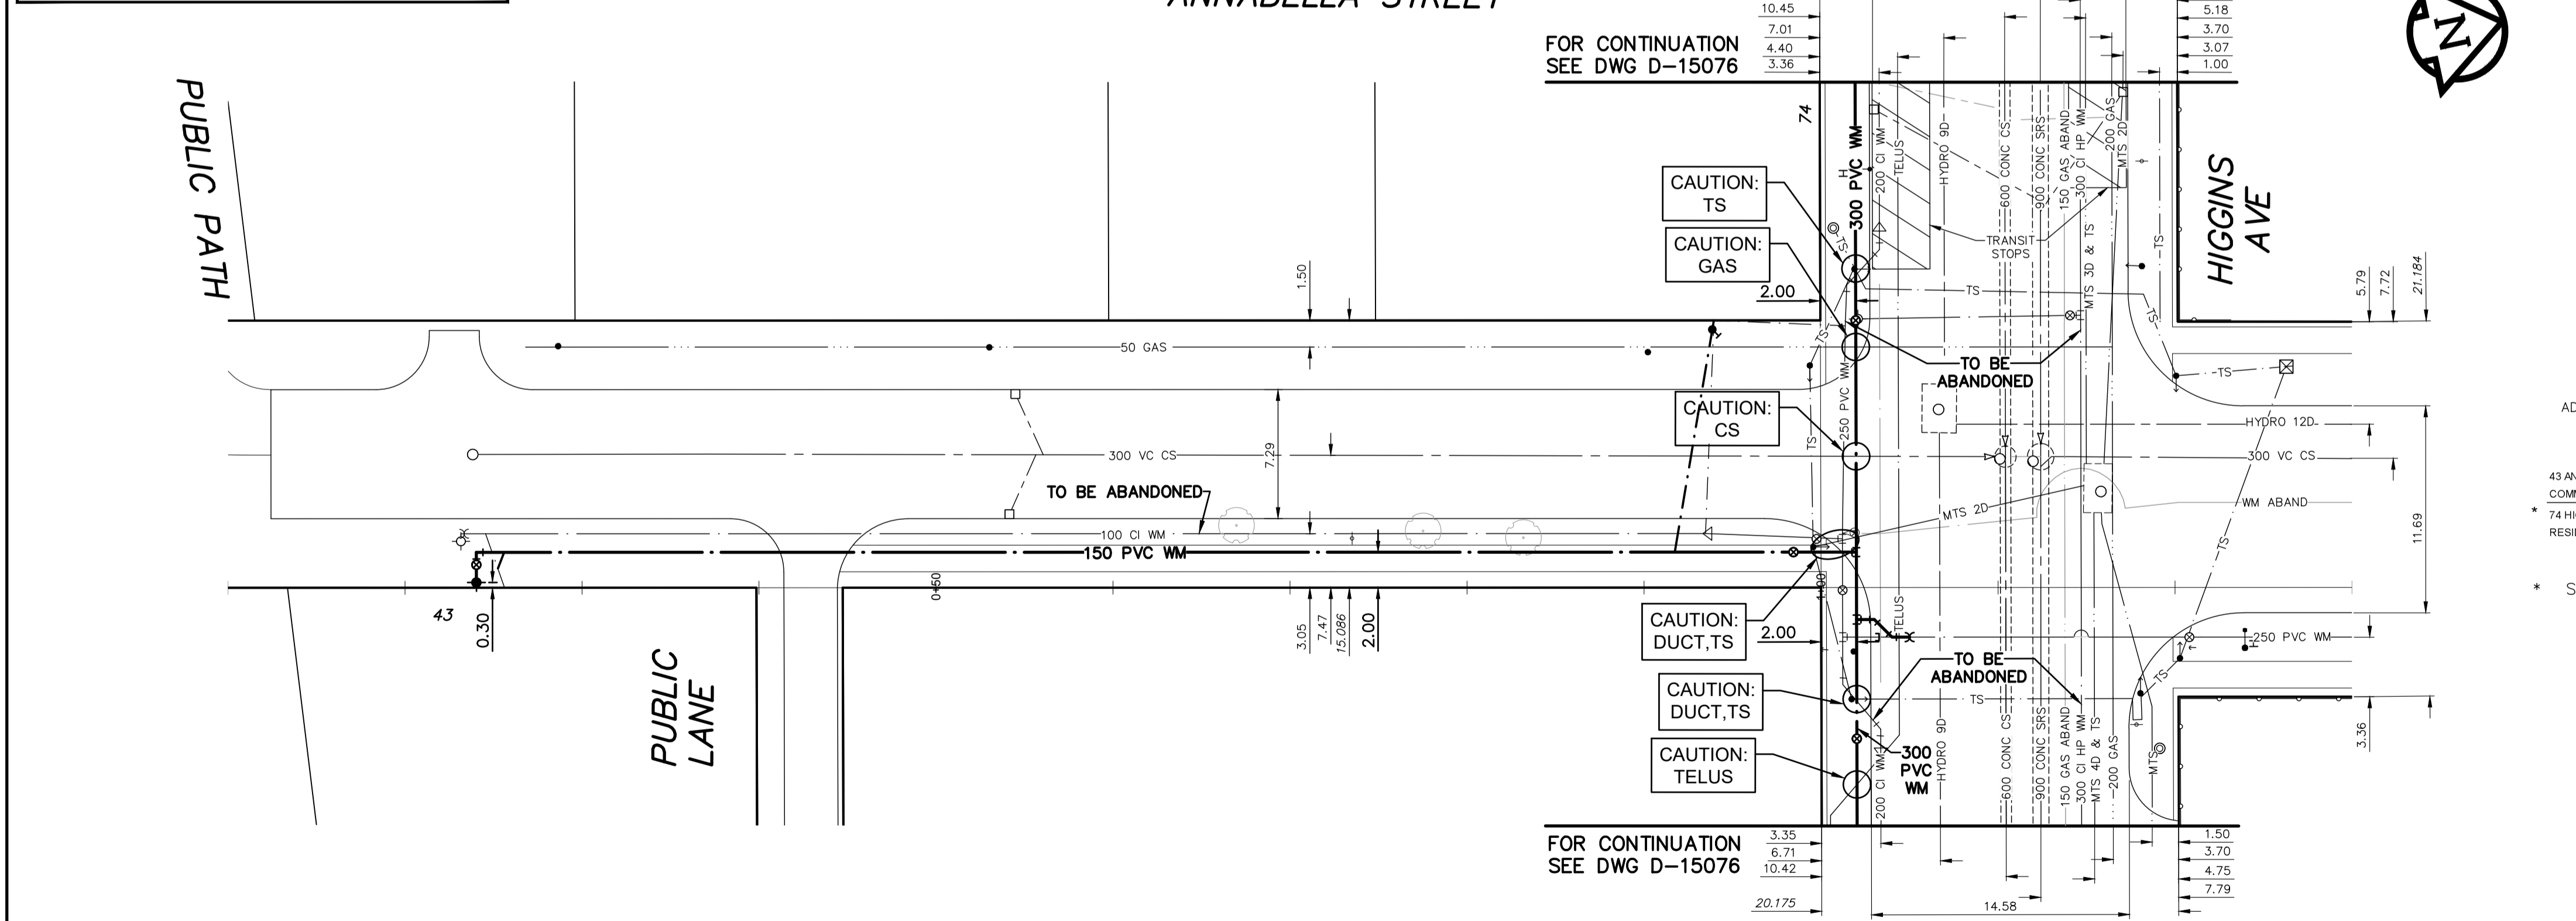

WATER SERVICE INFORMATION

ADDRESS	SIZE (mm)	SIZE (mm)	SHORT & LONG MATERIAL MEASUREMENT (STREET)	CORP. LOCATION	REMARKS
43 ANNABELLA ST	20	20	2.13 SNL HOUSE	1.07 S.S.C.	RECONNECT SERVICE
COMMERCIAL	CU	CU	74.37 SSL HIGGINS AVE		
74 HIGGINS AV	12	12	3.66 SNL HOUSE	0.31 EWL ANNABELLA ST	RENEW SERVICE TO PIL WITH 20 CU SERVICED OFF ANNABELLA ST.
RESIDENTIAL	LEAD		5.94 SSL HIGGINS AVE		

* SERVICES TO BE RENEWED TO R. ALL OTHERS TO BE RECONNECTED

FOR INDEX SEE D-15066

NOTE: ALL VALVES TO BE INSTALLED COUNTERCLOCKWISE TO CLOSE

ENGINEERS GEOSCIENTISTS MANITOBA

Certificate of Authorization
MORRISON HERSHFIELD
No. 1736

METRIC

WHOLE NUMBERS INDICATE MILLIMETRES
DECIMALIZED NUMBERS INDICATE METRES

WARNING

IF POWER EQUIPMENT OR EXPLOSIVES ARE TO BE USED FOR EXCAVATION ON THIS PROJECT THE CONTRACTOR MUST:

- NOTIFY THE GAS COMPANY OF THE PROPOSED LOCATION OF EXCAVATION.
- TAKE PRECAUTION TO AVOID DAMAGE TO GAS COMPANY INSTALLATIONS.

SEE PROVINCIAL REGULATION 210/72 FOR DETAILS

LOCATION APPROVED UNDERGROUND STRUCTURES

SUPV. U/G STRUCTURES COMMITTEE _____ DATE _____

NOTE:
LOCATION OF UNDERGROUND STRUCTURES AS SHOWN ARE BASED ON THE BEST INFORMATION AVAILABLE BUT NO GUARANTEE IS GIVEN THAT ALL EXISTING UTILITIES ARE SHOWN OR THAT THE GIVEN LOCATIONS ARE EXACT. CONFIRMATION OF EXISTENCE AND EXACT LOCATION OF ALL SERVICES MUST BE OBTAINED FROM THE INDIVIDUAL UTILITIES BEFORE PROCEEDING WITH CONSTRUCTION.

B.M. 35-001
ELEV. 233.054

3-F - Bolt in W. wall of Concourse, C.P.R. Station, Higgins Ave., 15.5 m N. S.W. Cor. of Concourse.

NO.	REVISIONS	DATE	BY

MORRISON HERSHFIELD

DESIGNED BY: JKH
DRAWN BY: DML
SCALE: HORIZONTAL 1:250, VERTICAL 1:50
DATE: 2018 04 12

ENGINEER'S SEAL

ORIGINAL SIGNED BY H.A. KATZ
2018 04 16

CHECKED BY: HAK
APPROVED BY: BWB
RELEASED FOR CONSTRUCTION

PLOT DATE: 2018/4/16 3:05:02 PM

THE CITY OF WINNIPEG
WATER AND WASTE DEPARTMENT
ENGINEERING DIVISION

2018 WATER MAIN RENEWALS
CONTRACT 1
ANNABELLA STREET
90 m S OF HIGGINS AVENUE TO
HIGGINS AVENUE

SHEET 20 OF 20

CITY DRAWING NUMBER

D-15084

FILE PATH: P:\2018\180055200-2018 Water Main Renewals Contract 1\09. CAD\07. Sheets
FILE NAME: 1800552-ANNABELLA -01.dwg