




### #2 Tee

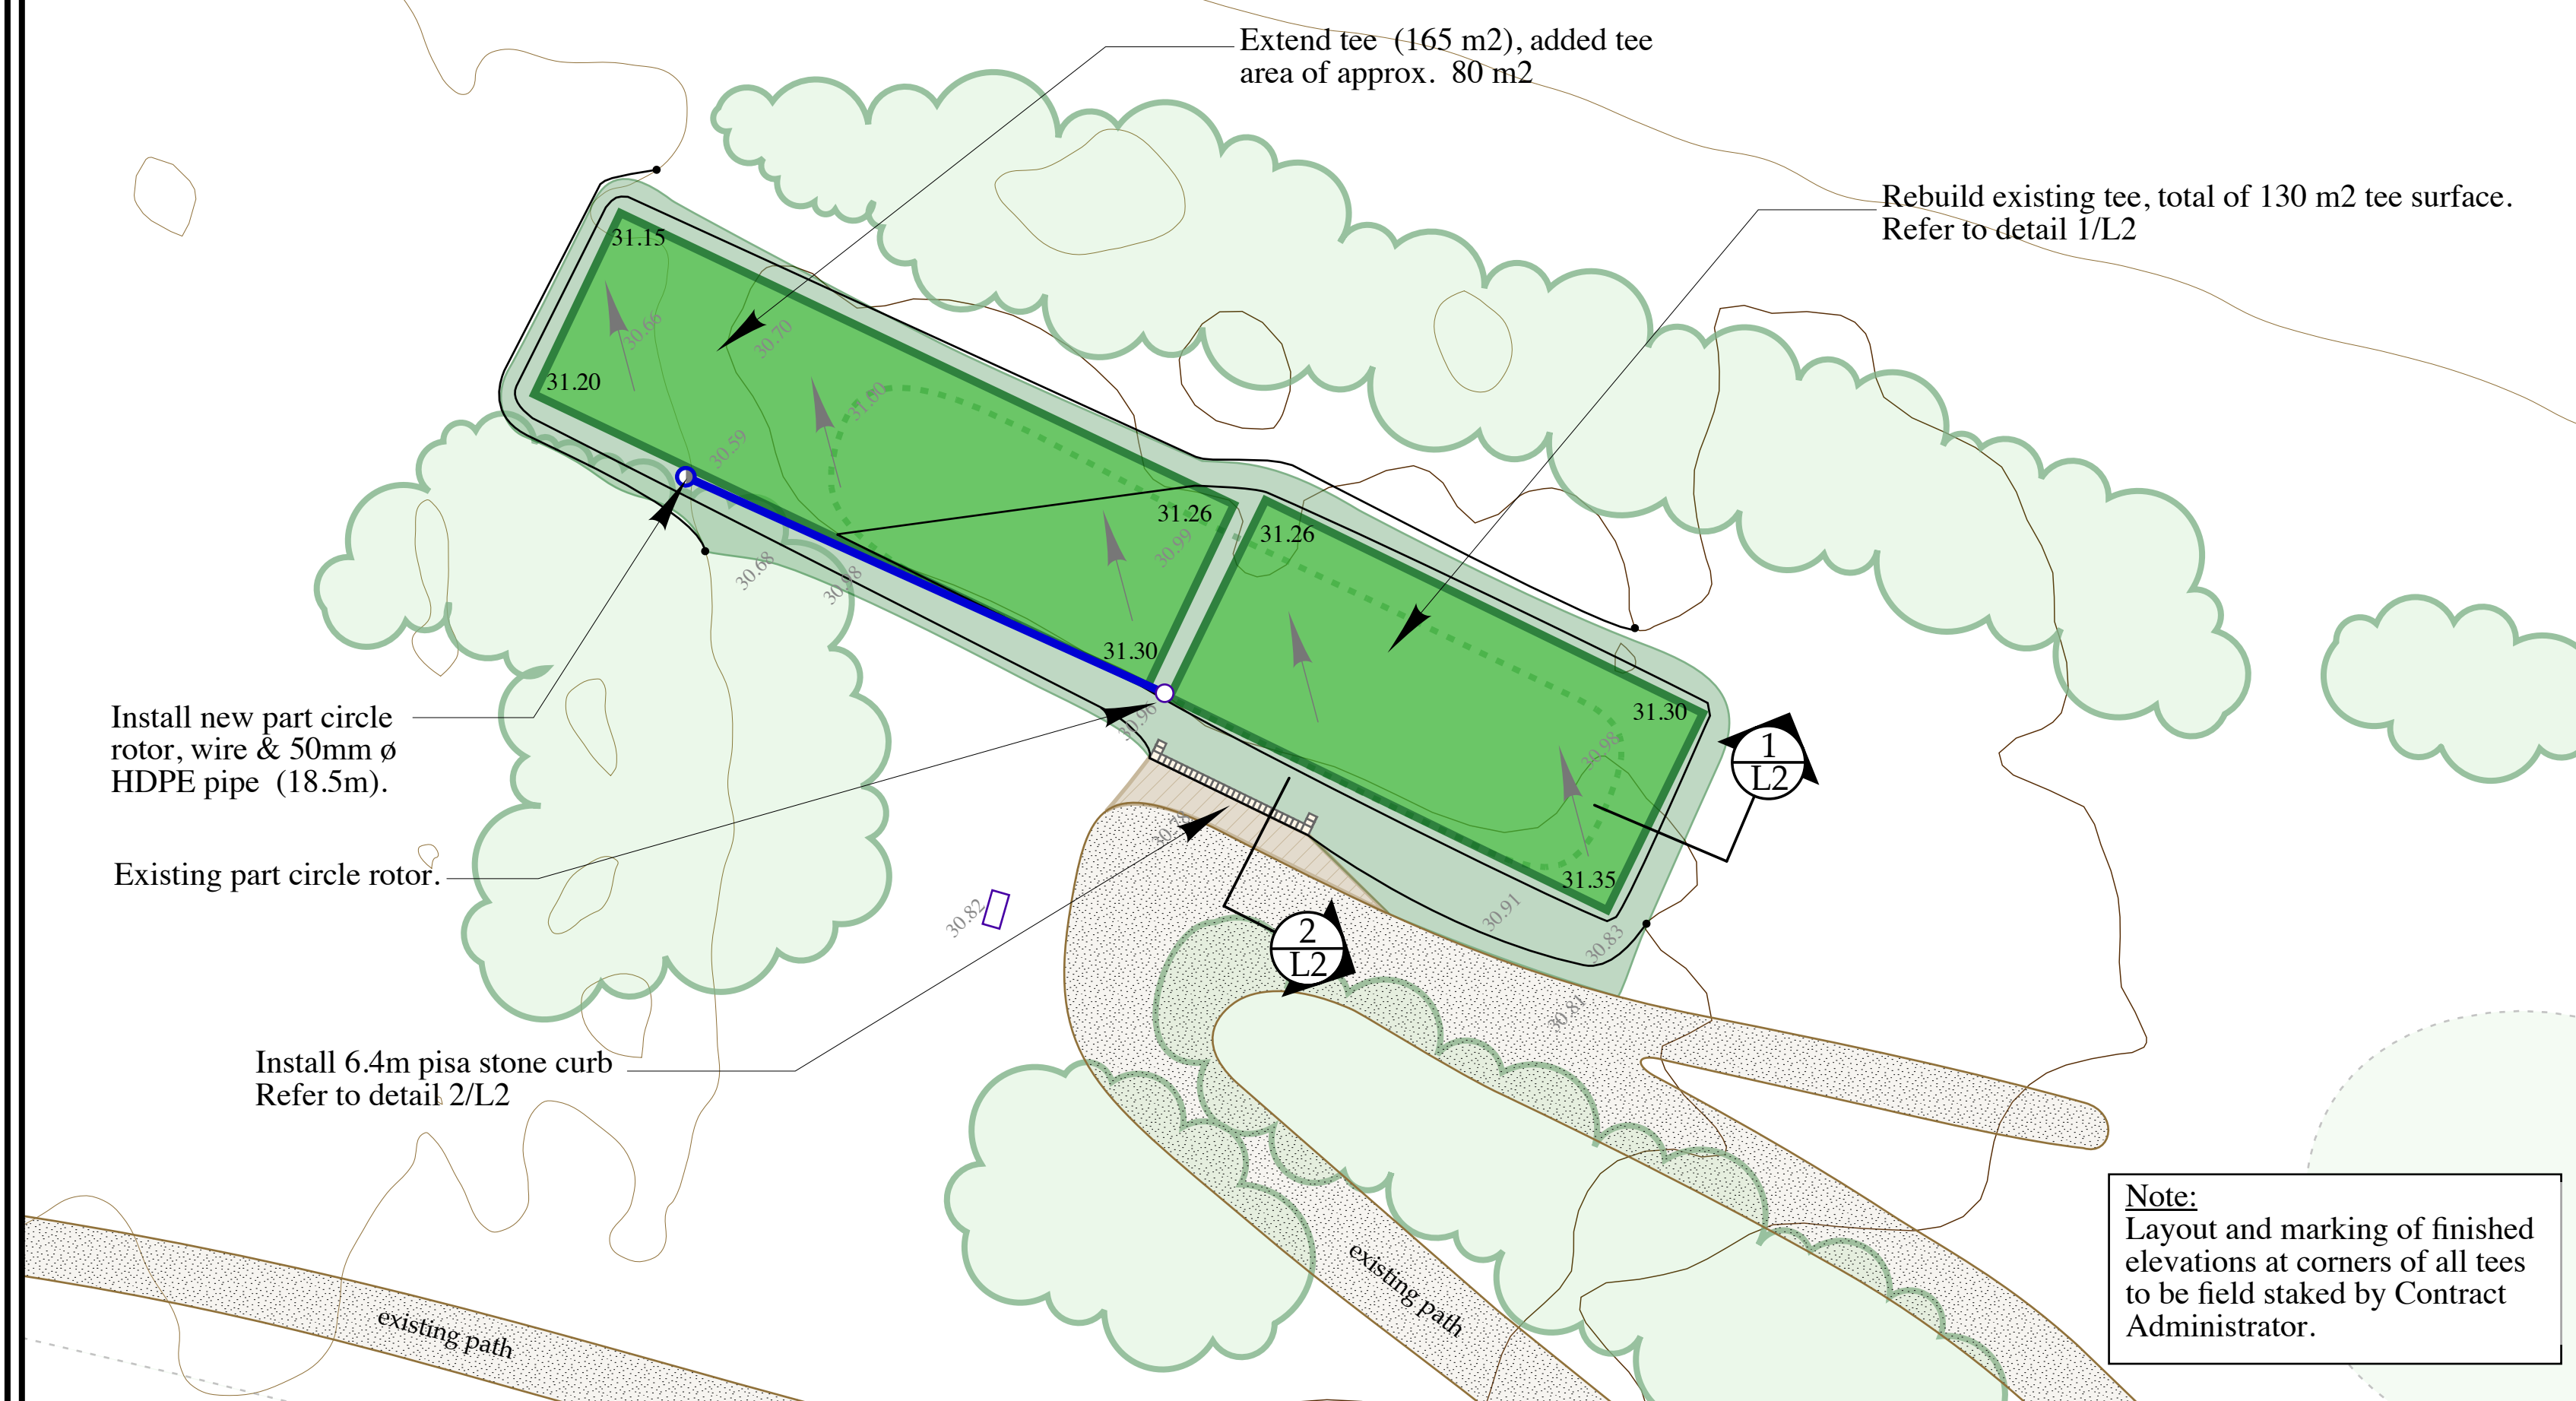

### #11 Tee ~ 10 Green Surround

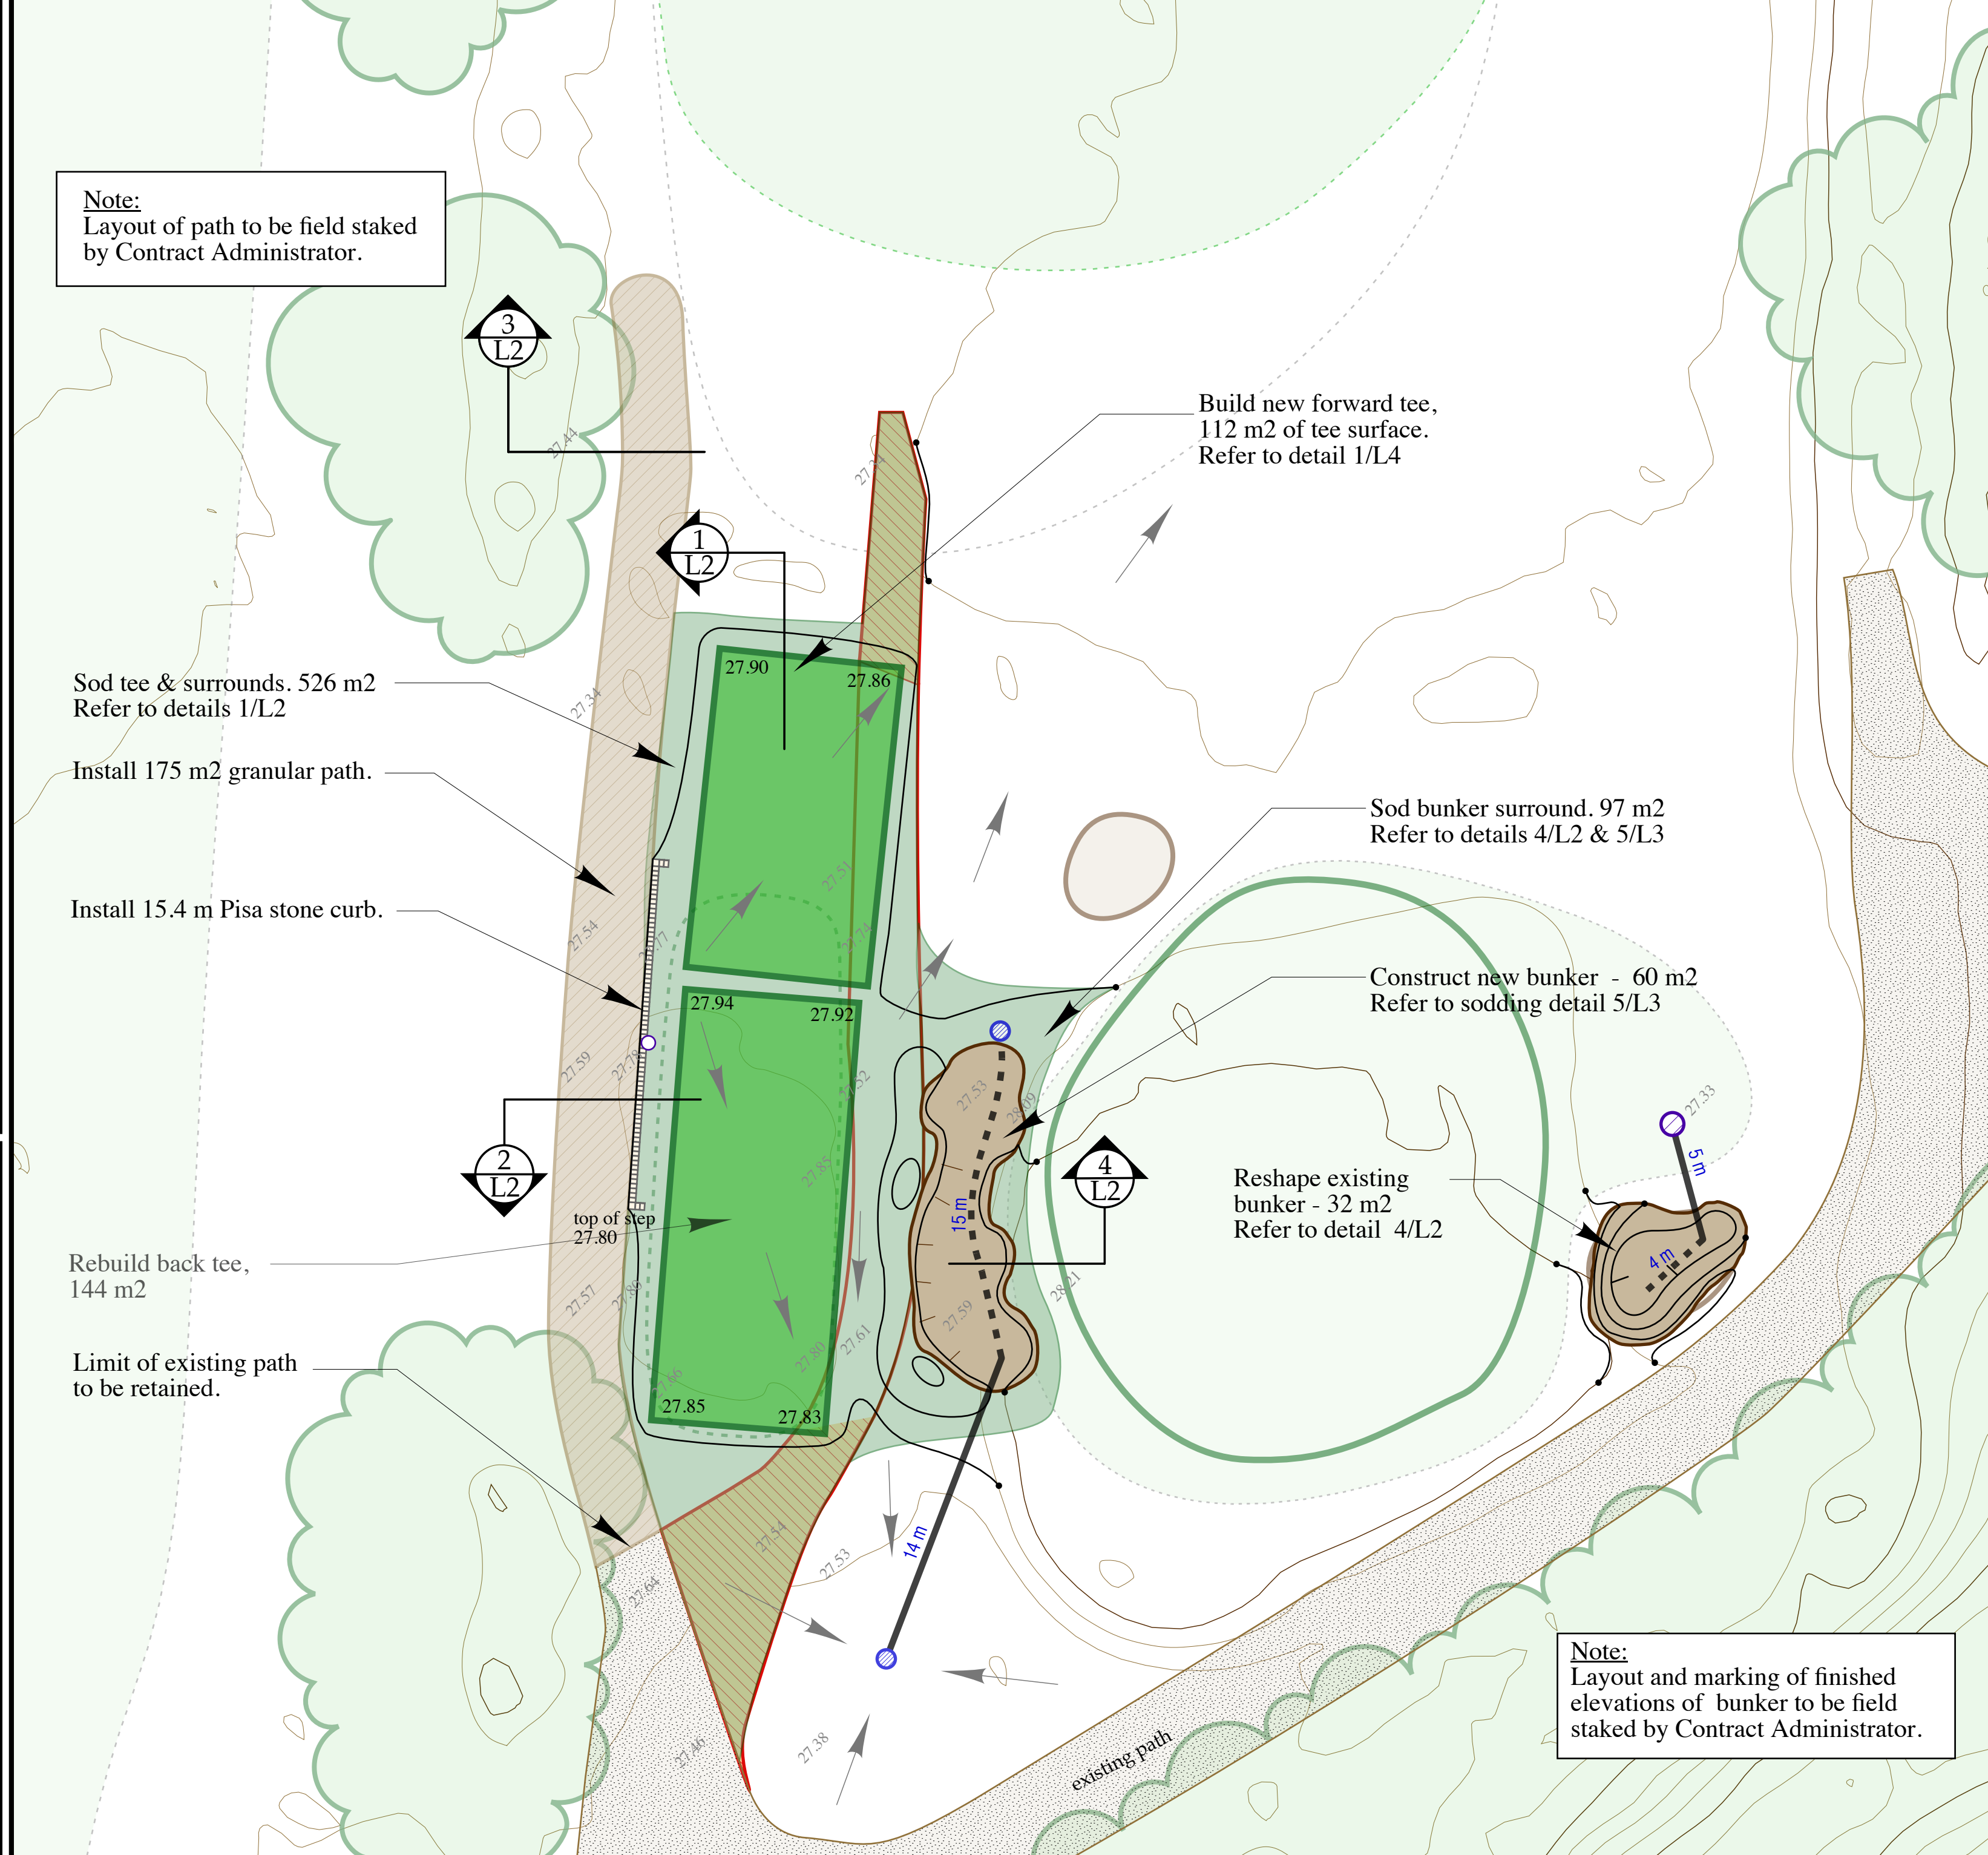

### #15 Tee

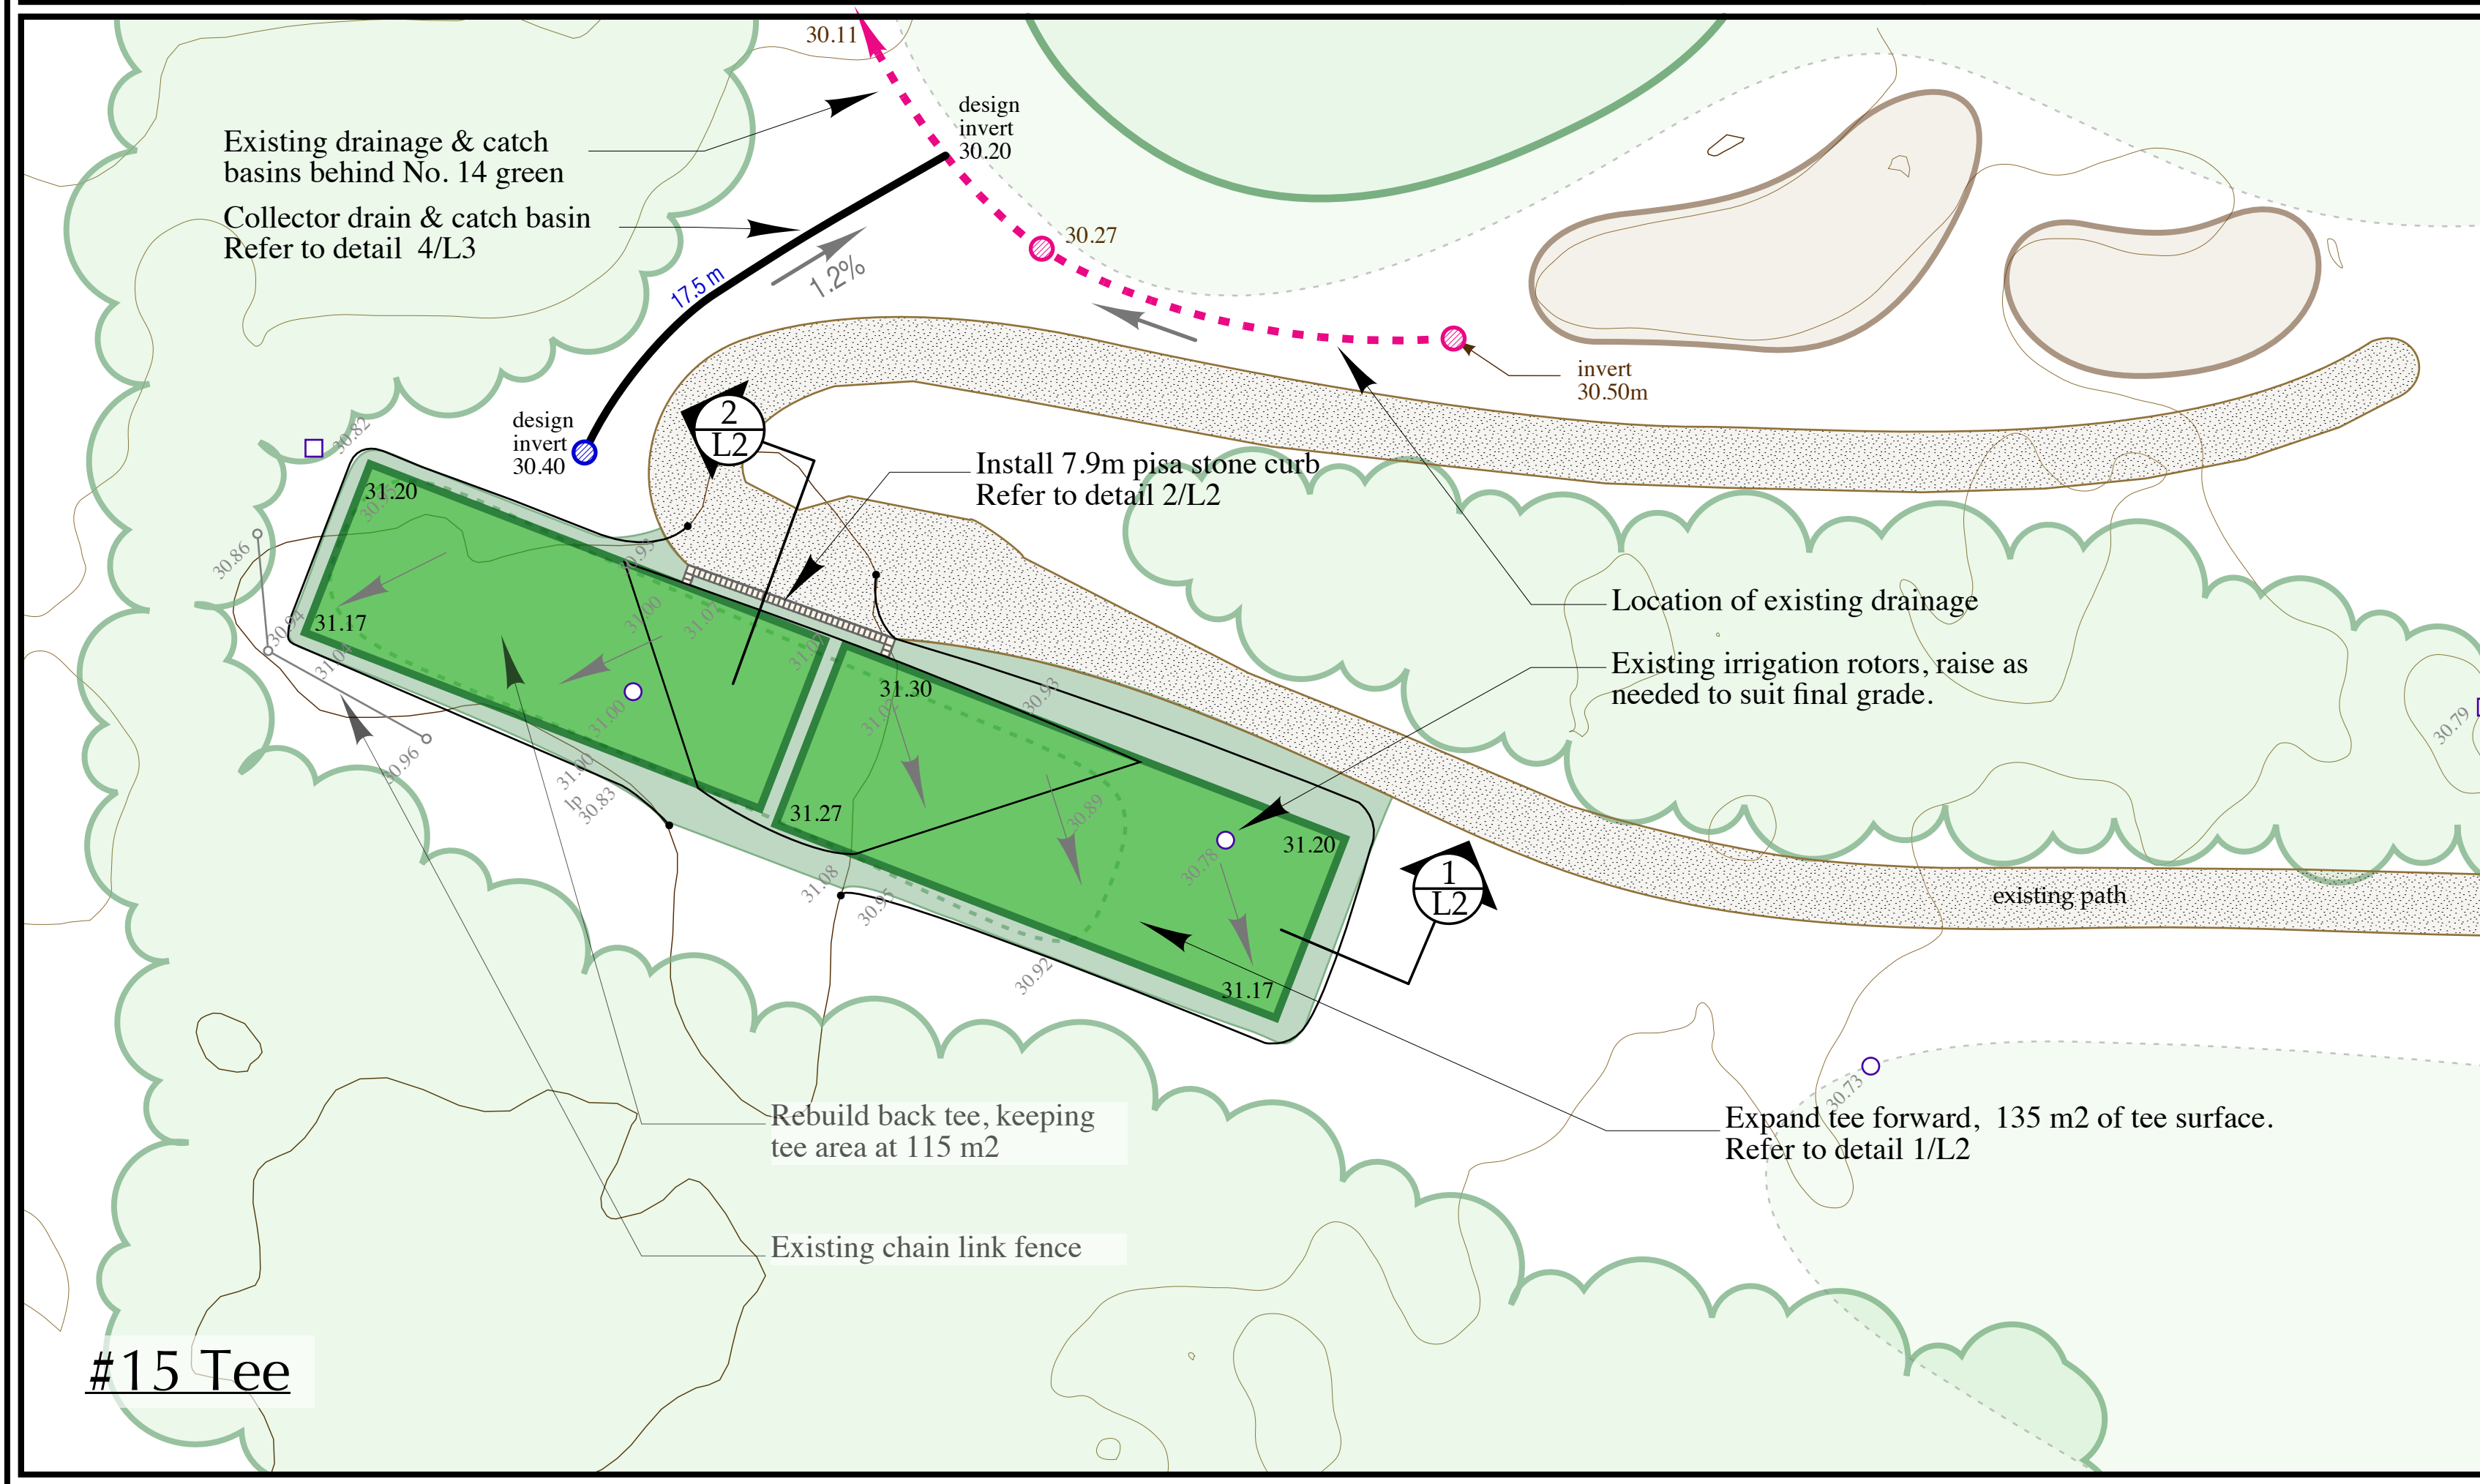

#### Material List

	Units	Quantity per hole			
		#2	#10	#11	#15
Mineral Sod	m2	476	65	537	374
Topsoil	m3	19	8	31	13
Bunker Sand	m3		11		
Tee Mix	m3	53		46	45
Pisa 2 Curb	m	6.4		15.4	7.9
100mm Solid Collector Drain	m				17.5
150mm Round Catch Basin	each		2		1

#### Legend

- Cart path to be removed
- Cart path added
- Retaining wall step
- Bunker construction
- New sod
- New Tee
- 150mm ø catch basin
- Collector Trench (m)
- Existing Drain & Basins
- New p/c irrigation head
- Existing Irrigation Heads
- New Irrigation Lines
- Trees to remove

# GRANT GOLF

Golf Course Planning • Design • Construction Management  
Winnipeg, Manitoba • (204) 229-2419 • Email: grantgolf@mac.com

Project: **Kildonan Park Golf Course**  
2021 Main St., Winnipeg, MB.  
Drawing Title: **Construction Layout Plan**

Notes:  
**Bid Opportunity 314-2018**  
1. Invert elevations and drainage pipe slope are subject to on-site verification.  
2. Elevations are shown in meters. Add 200.0m to get geodetic elevations.

Scale: **1 : 200**  
North:

Drawn: **TK**  
Checked: **DG**  
Proj. No.: **18.02**

Date: **Mar. 7, 2018**  
Revisions: **May 1, 2018**

Drawing No.: **L1**