FOR OPENINGS LESS THAN 12" [305mm] BY 12" [305mm]:

INSTALL 20 GA. STEEL SHEET OVER THE OPENING. EXTEND BEYOND THE PERIMETER OF THE OPENING 6" [152mm] MIN AND SECURE WITH DECK FASTENERS 6" [152mm] OC.

[305mm] OC

12" [305mm] MAX

EXISTING DECK

STEEL SHEET

OPENING

FASTENER

[305mm] OC

METAL PANEL INFILL * [610mm] *

•

FOR OPENINGS LESS THAN 24" [610mm] BY 24" [610mm]:

INSTALL NEW STEEL DECKING TO MATCH THE EXISTING OVER THE OPENING. EXTEND BEYOND THE PERIMETER OF THE OPENING 6" [152mm] MIN AND SECURE WITH DECK FASTENERS 6" [152mm] OC. DECKING MUST SPAN BETWEEN 2 STRUCTURAL SUPPORTS.

•


24"

•




FOR OPENINGS GREATER THAN 24" [610mm] BY 24" [610mm]:

INSTALL NEW STEEL DECKING TO MATCH THE EXISTING OVER THE OPENING. EXTEND BEYOND THE PERIMETER OF THE OPENING 6" [152mm] MIN AND SECURE WITH DECK FASTENERS 6" [152mm] OC. DECKING MUST SPAN BETWEEN 3 STRUCTURAL SUPPORTS.

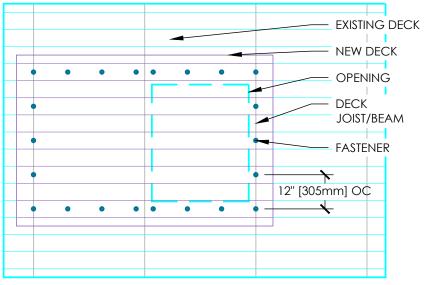


A=10' [3048mm] MAX FOR 1.5" [38mm] Ø PIPE 6' [1829mm] MAX FOR 3" [76mm] Ø PIPE

NTS

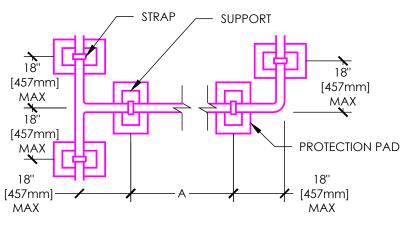

2 SUPPORT LAYOUT

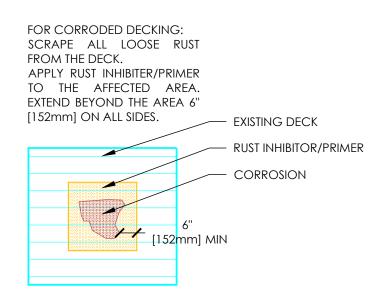

3 METAL PANEL REPAIR

RMIS ENGINEERING



389 MAXWELL CRESCENT Regina, SK S4N 5X9 www.rmiseng.ca Phone 306.352.4606 Fax 306.352.4607



WESTRIDGE COMMUNITY CENTRE C.13.MB.35-18.04.03

> 3 MARSHALL CRESCENT WINNIPEG, MB R3T 4C3

CITY OF WINNIPEG

4TH FLOOR - 185 KING STREET WINNIPEG, MB R3B I J1

NO. DATE DESCRIPTION

DESIGNED BY SMC 04/17/2018
DRAWN BY SED 04/17/2018
REVIEWED BY SMC 04/17/2018

METAL PANEL REPAIR & GAS LINE DETAILS

A 4.0