



Typical Stucco Wall Parapet

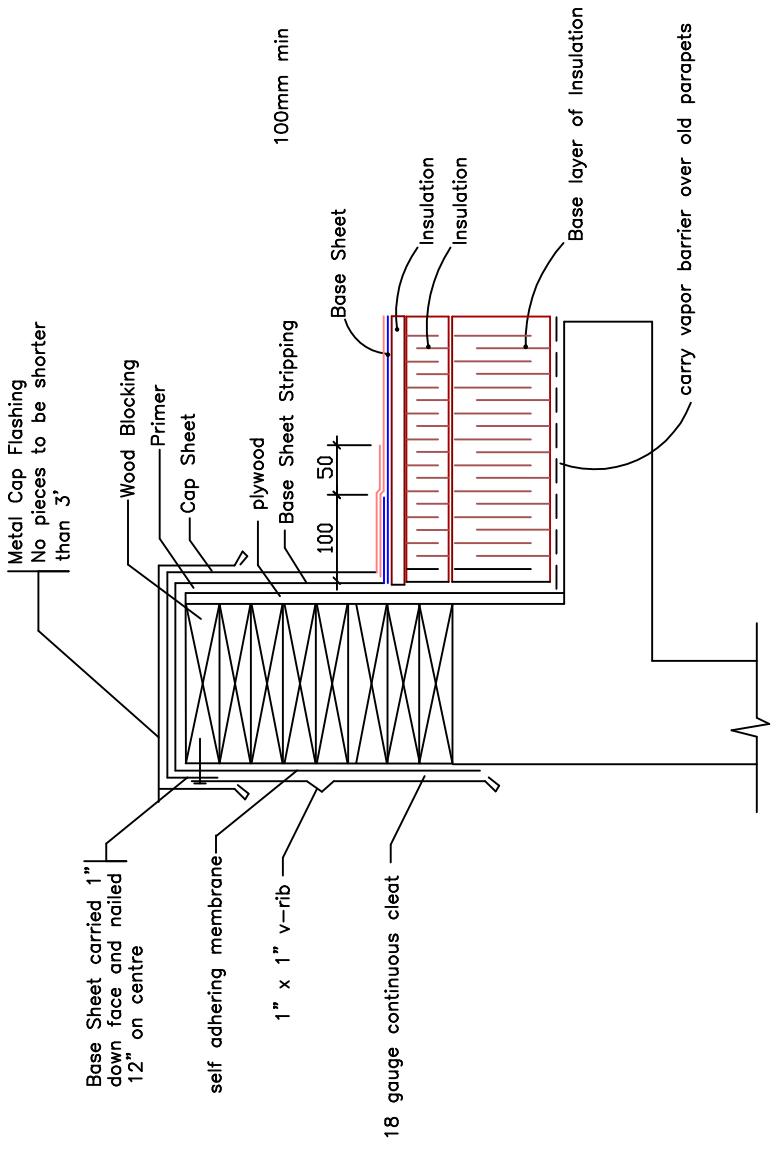

Siding Bottom Flashing

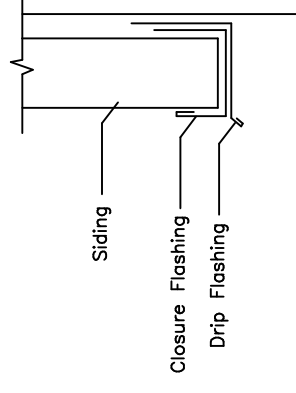

Agassiz Consulting Group Ltd.
 Box 41, Warren, Manitoba R0C 3E0
 Office Phone: (204) 383-5538

Project: Eldon Ross Pool
 1887 Pacific
 Winnipeg, MB

Date: April 16, 2018

Drawing No.: D-1

File no: 3506-18 **Scale:** NTS