


A1 SIZE (594 mm x 841 mm)

Path: February 22, 2018 at 12:58:08 PM | Last saved by: dbriff
 File: P:\2017\17m-02091-00 - Professional consulting services for chief peguis greenway extension from main street to henderson highway\WSP DWG\Structural\17m-02091-00_CPT_Greenway_DD_09-11_expansion_joint.dwg | Layout: 10_Proposed Expansion Joint

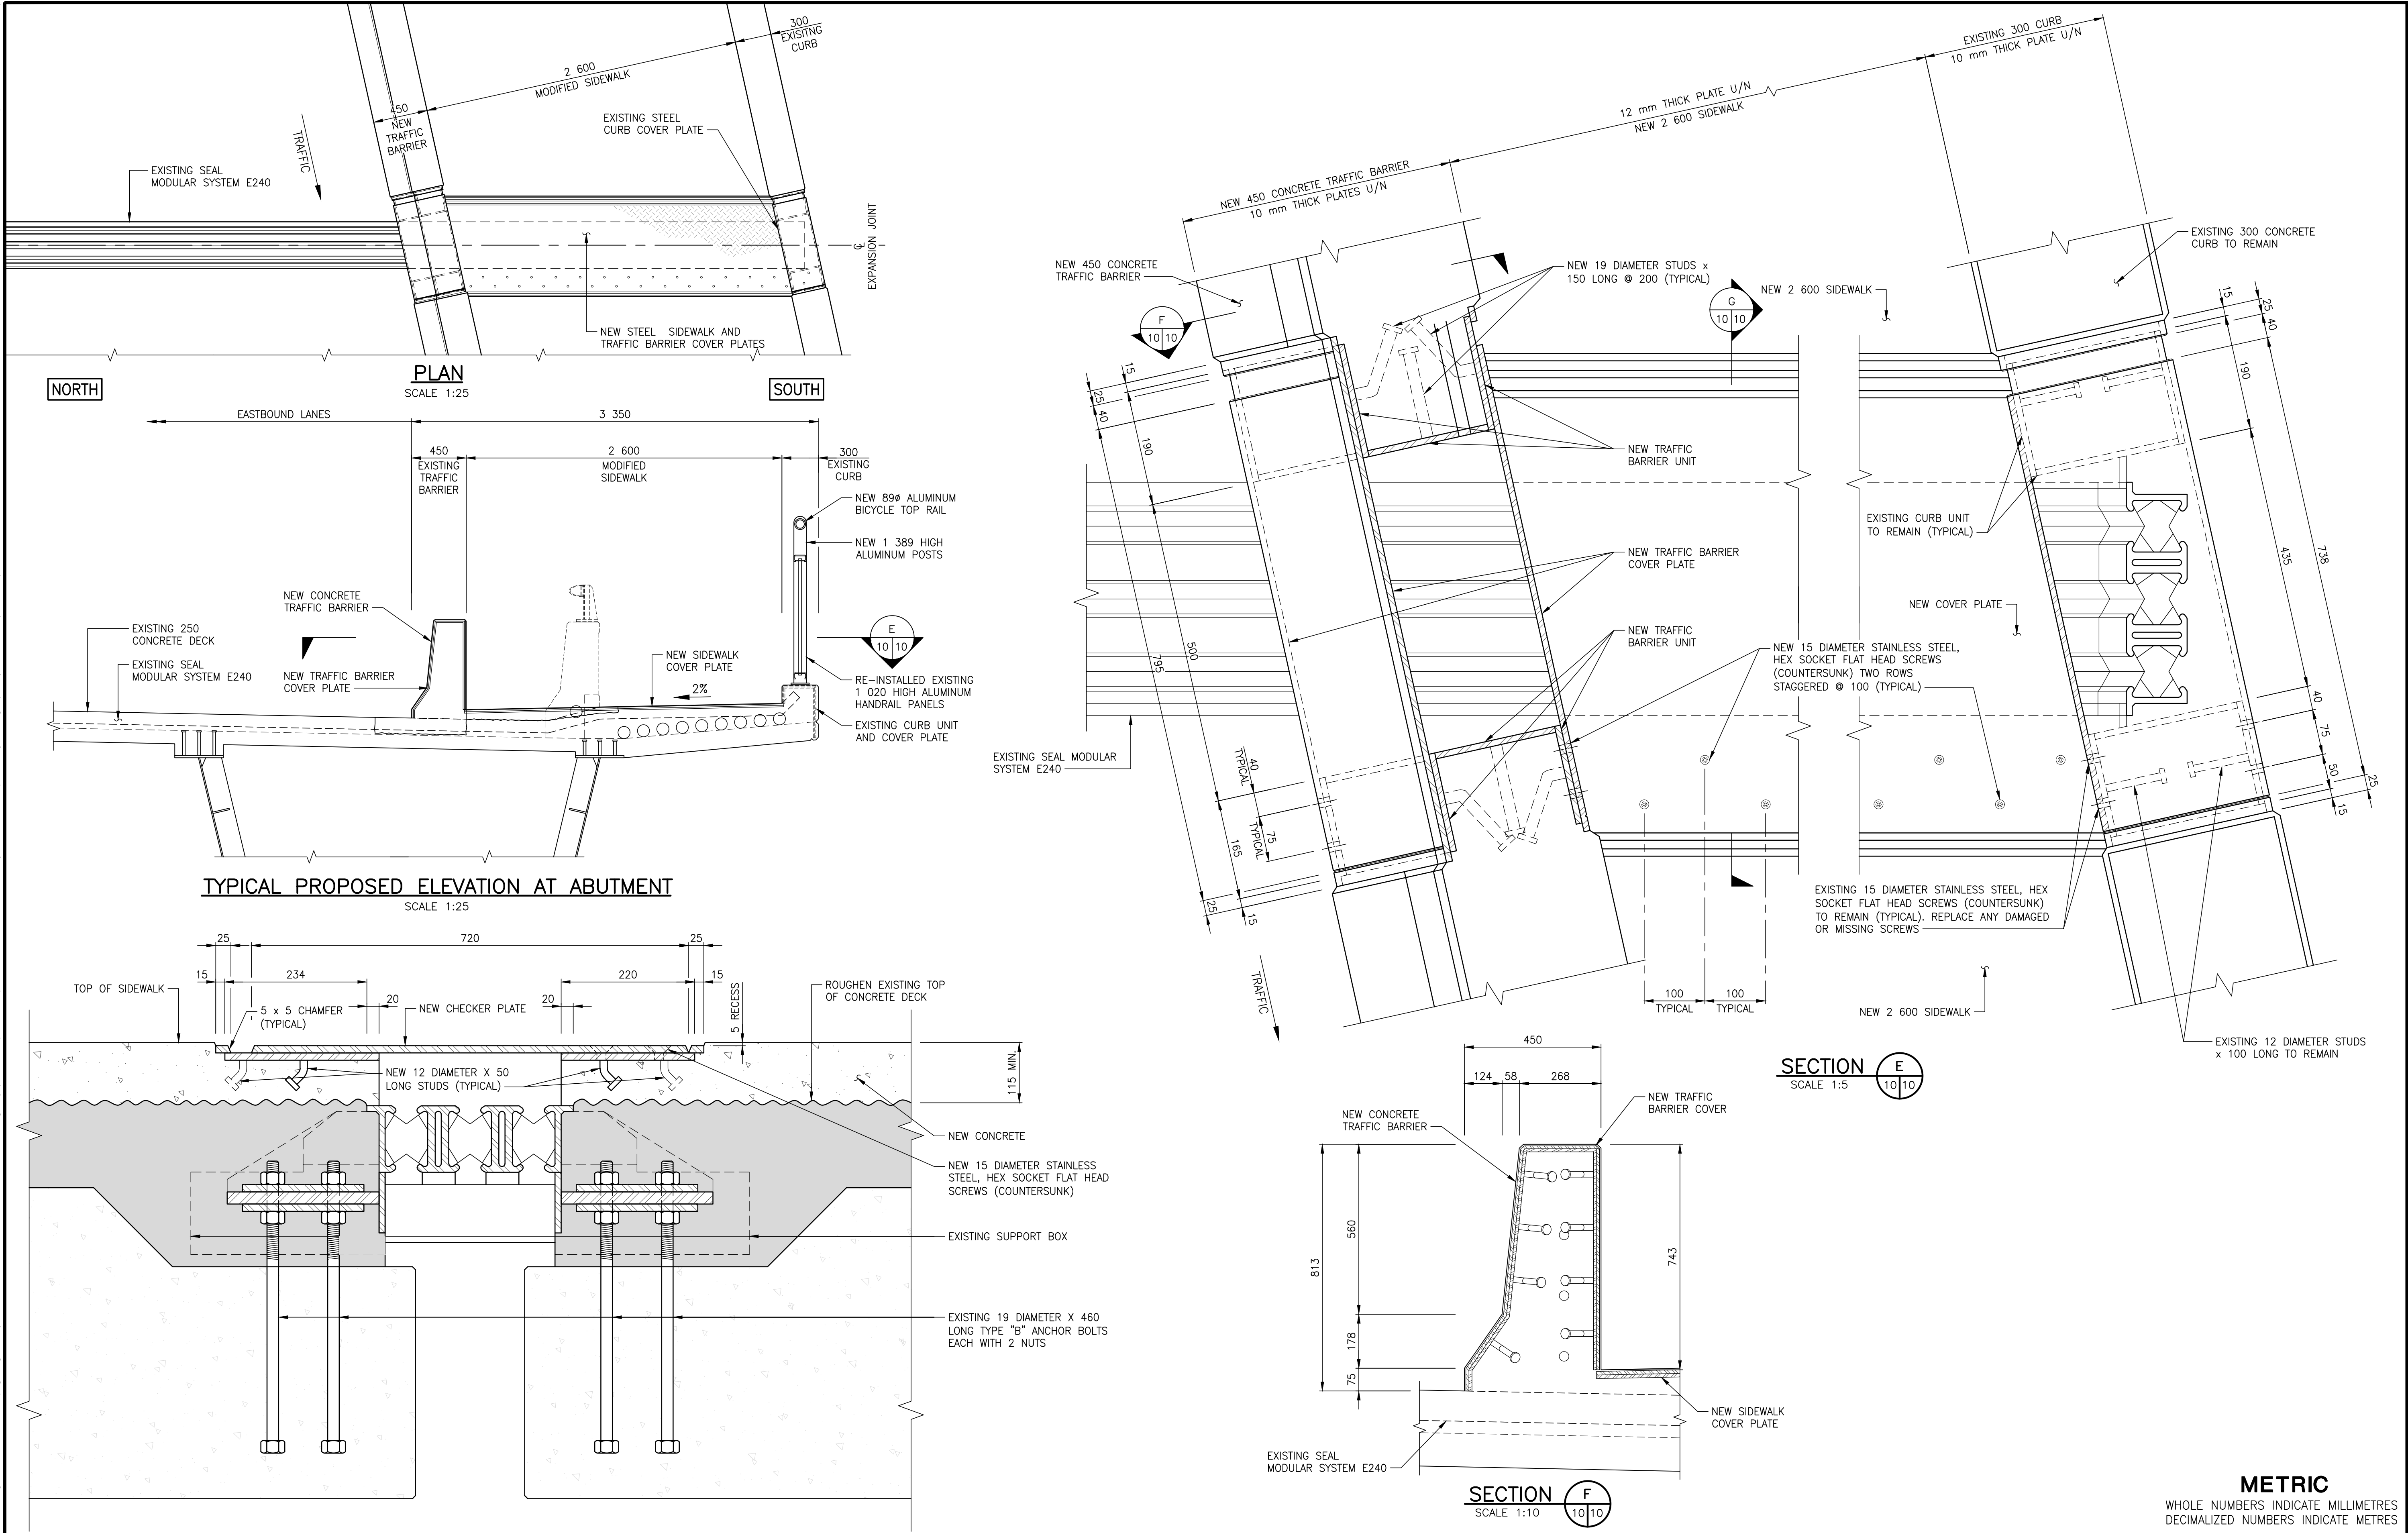

SECTION G
SCALE 1:5

**ENGINEERS
GEOSCIENTISTS
MANITOBA**
Certificate of Authorization
WSP Canada Group Limited
No. 6657

LOCATIONS APPROVED UNDERGROUND STRUCTURES	
SIGNED BY:	DATE:
SUPV U/G STRUCTURES	
LOCATION OF UNDERGROUND STRUCTURES AS SHOWN ARE BASED ON THE BEST INFORMATION AVAILABLE BUT NO GUARANTEE IS GIVEN THAT ALL EXISTING UTILITIES ARE SHOWN OR THAT THE GIVEN LOCATIONS ARE EXACT. CONFIRMATION OF EXISTENCE AND EXACT LOCATION OF ALL SERVICES MUST BE OBTAINED FROM THE INDIVIDUAL UTILITIES BEFORE PROCEEDING.	

G.B.M.	-
ELEV.	-
DESIGNED BY	BB
CHECKED BY	WC
DRAWN BY	FD
APPROVED BY	JL
HOR. SCALE	AS NOTED
VERTICAL	AS NOTED
ISSUED FOR TENDER	18.02.23 JL
REVISIONS	DATE BY
0	18.02.23

wsp
WSP Canada Group Limited
93 Lombard Avenue, Suite 111
Winnipeg MB R3B 3B1
T+ 1 204-943-3178
F+ 1 204-943-4948
www.wsp.com

ENGINEER'S SEAL
R.B. BOWLES
REGISTERED PROFESSIONAL ENGINEER
3-4037

CONSULTANT ACAD DWG. No.
17M-02091-00-S-10

THE CITY OF WINNIPEG
PUBLIC WORKS DEPARTMENT
ENGINEERING DIVISION

Winnipeg

CHIEF PEGUIS TRAIL - GREENWAY EXTENSION
KILDONAN SETTLERS BRIDGE MODIFICATIONS

PROPOSED EXPANSION JOINT

CITY DRAWING NUMBER: B216-18-10
SHEET 10 OF 26
BID OPPORTUNITY NUMBER: 4-2018

NOTE:
These design documents are prepared solely for the use by the party with whom the design professional has entered into a contract and there are no representations of any kind made by the design professional to any party with whom the design professional has not entered into a contract.