


SITE SURVEY
 Topographic Survey by WSP Group, April 26, 2016
 Geodetic Bench Mark located on Dominion Street
 Two Iron Bars located on site.

BASE PLAN
 Based on As Built Drawing from 2006, provided by
 City of Winnipeg. Underground services have not
 been verified.

- LEGEND
- Street Light Standard
 - Park Light Standard
 - Ornamental Park Light
 - IB Iron Bar
 - ▬ Bench
 - ◆ Memorial
 - ⊕ Existing Tree, Deciduous and Evergreen

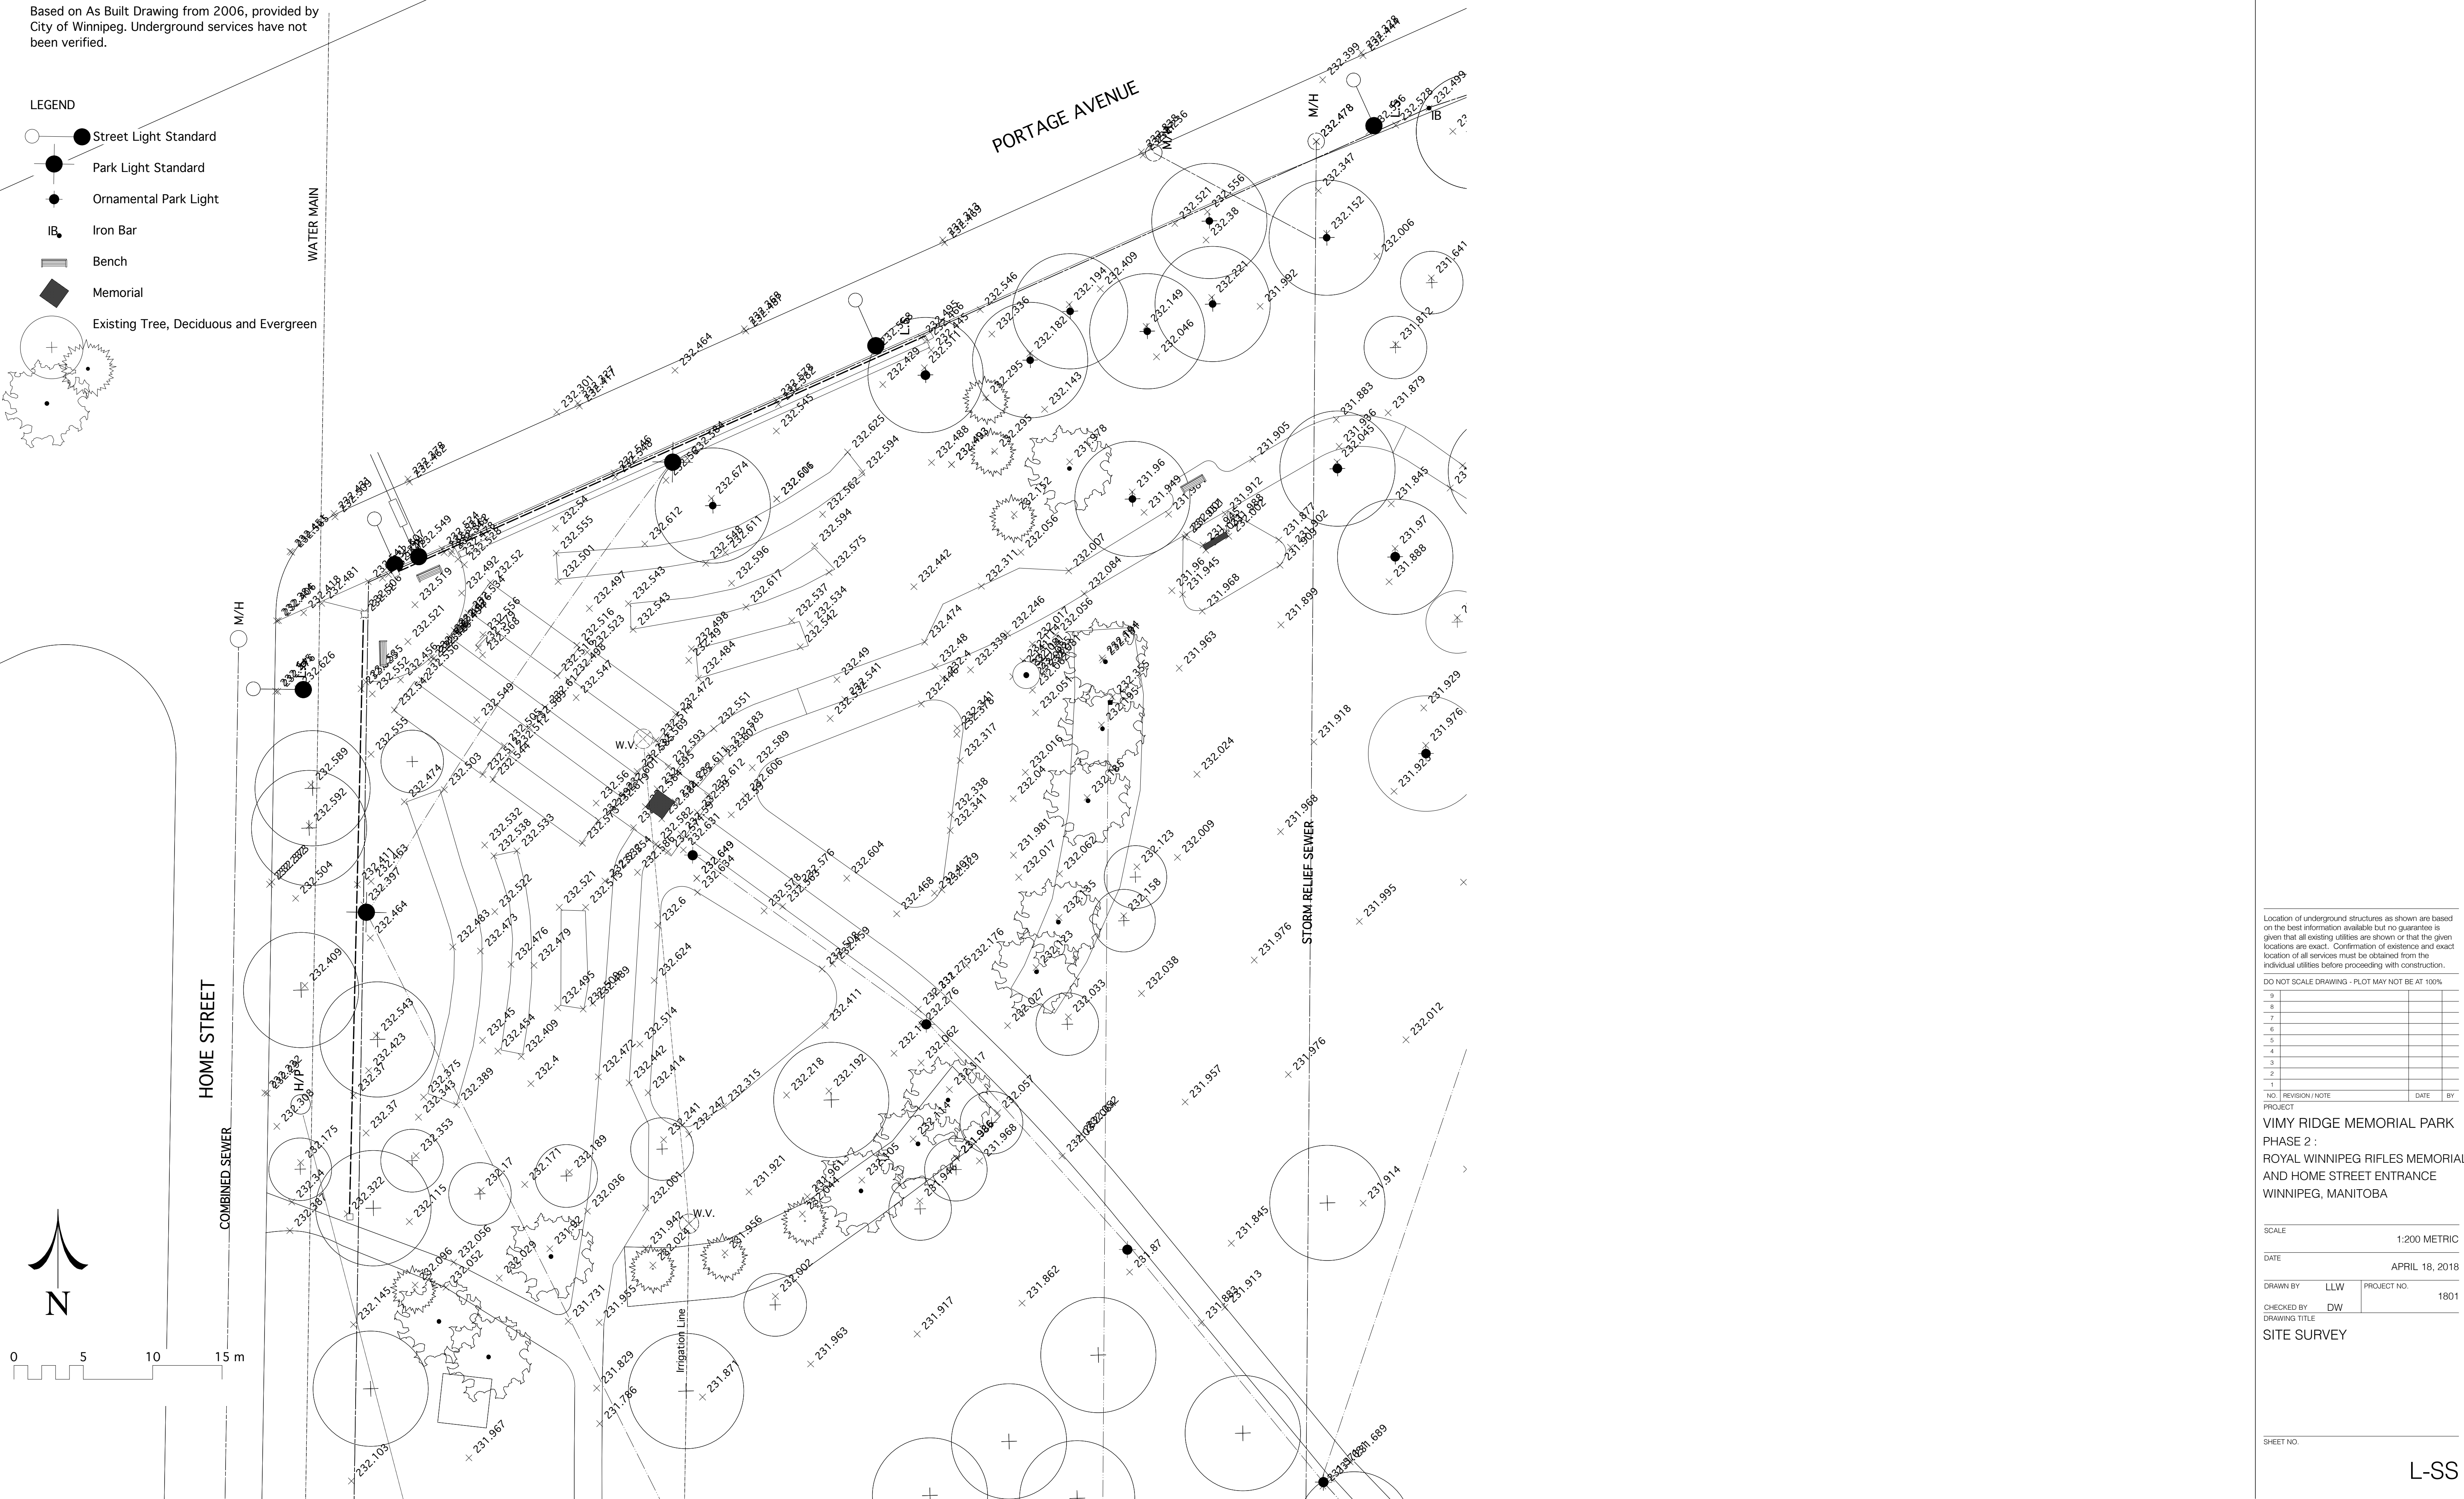

Location of underground structures as shown are based on the best information available but no guarantee is given that all existing utilities are shown or that the given locations are exact. Confirmation of existence and exact location of all services must be obtained from the individual utilities before proceeding with construction.

DO NOT SCALE DRAWING - PLOT MAY NOT BE AT 100%

NO.	REVISION / NOTE	DATE	BY
9			
8			
7			
6			
5			
4			
3			
2			
1			

PROJECT
**VIMY RIDGE MEMORIAL PARK
 PHASE 2 :
 ROYAL WINNIPEG RIFLES MEMORIAL
 AND HOME STREET ENTRANCE
 WINNIPEG, MANITOBA**

SCALE 1:200 METRIC

DATE APRIL 18, 2018

DRAWN BY LLW PROJECT NO. 1801

CHECKED BY DW DRAWING TITLE

SITE SURVEY

SHEET NO.