

Location of underground structures as shown are based on the best information available but no guarantee is given that all existing utilities are shown or that the given locations are exact. Confirmation of existence and exact location of all services must be obtained from the individual utilities before proceeding with construction.

DO NOT SCALE DRAWING - PLOT MAY NOT BE AT 100%

| | | | |
|---|--|--|--|
| 9 | | | |
| 8 | | | |
| 7 | | | |
| 6 | | | |
| 5 | | | |
| 4 | | | |
| 3 | | | |
| 2 | | | |
| 1 | | | |

NO. REVISION / NOTE DATE BY

PROJECT

VIMY RIDGE MEMORIAL PARK

PHASE 2 :

ROYAL WINNIPEG RIFLES MEMORIAL

AND HOME STREET ENTRANCE

WINNIPEG, MANITOBA

SCALE 1:150 METRIC

DATE MAY 14, 2018

DRAWN BY LLW PROJECT NO. 1801


CHECKED BY DW

DRAWING TITLE

DEVELOPMENT PLAN

SHEET NO.

L3

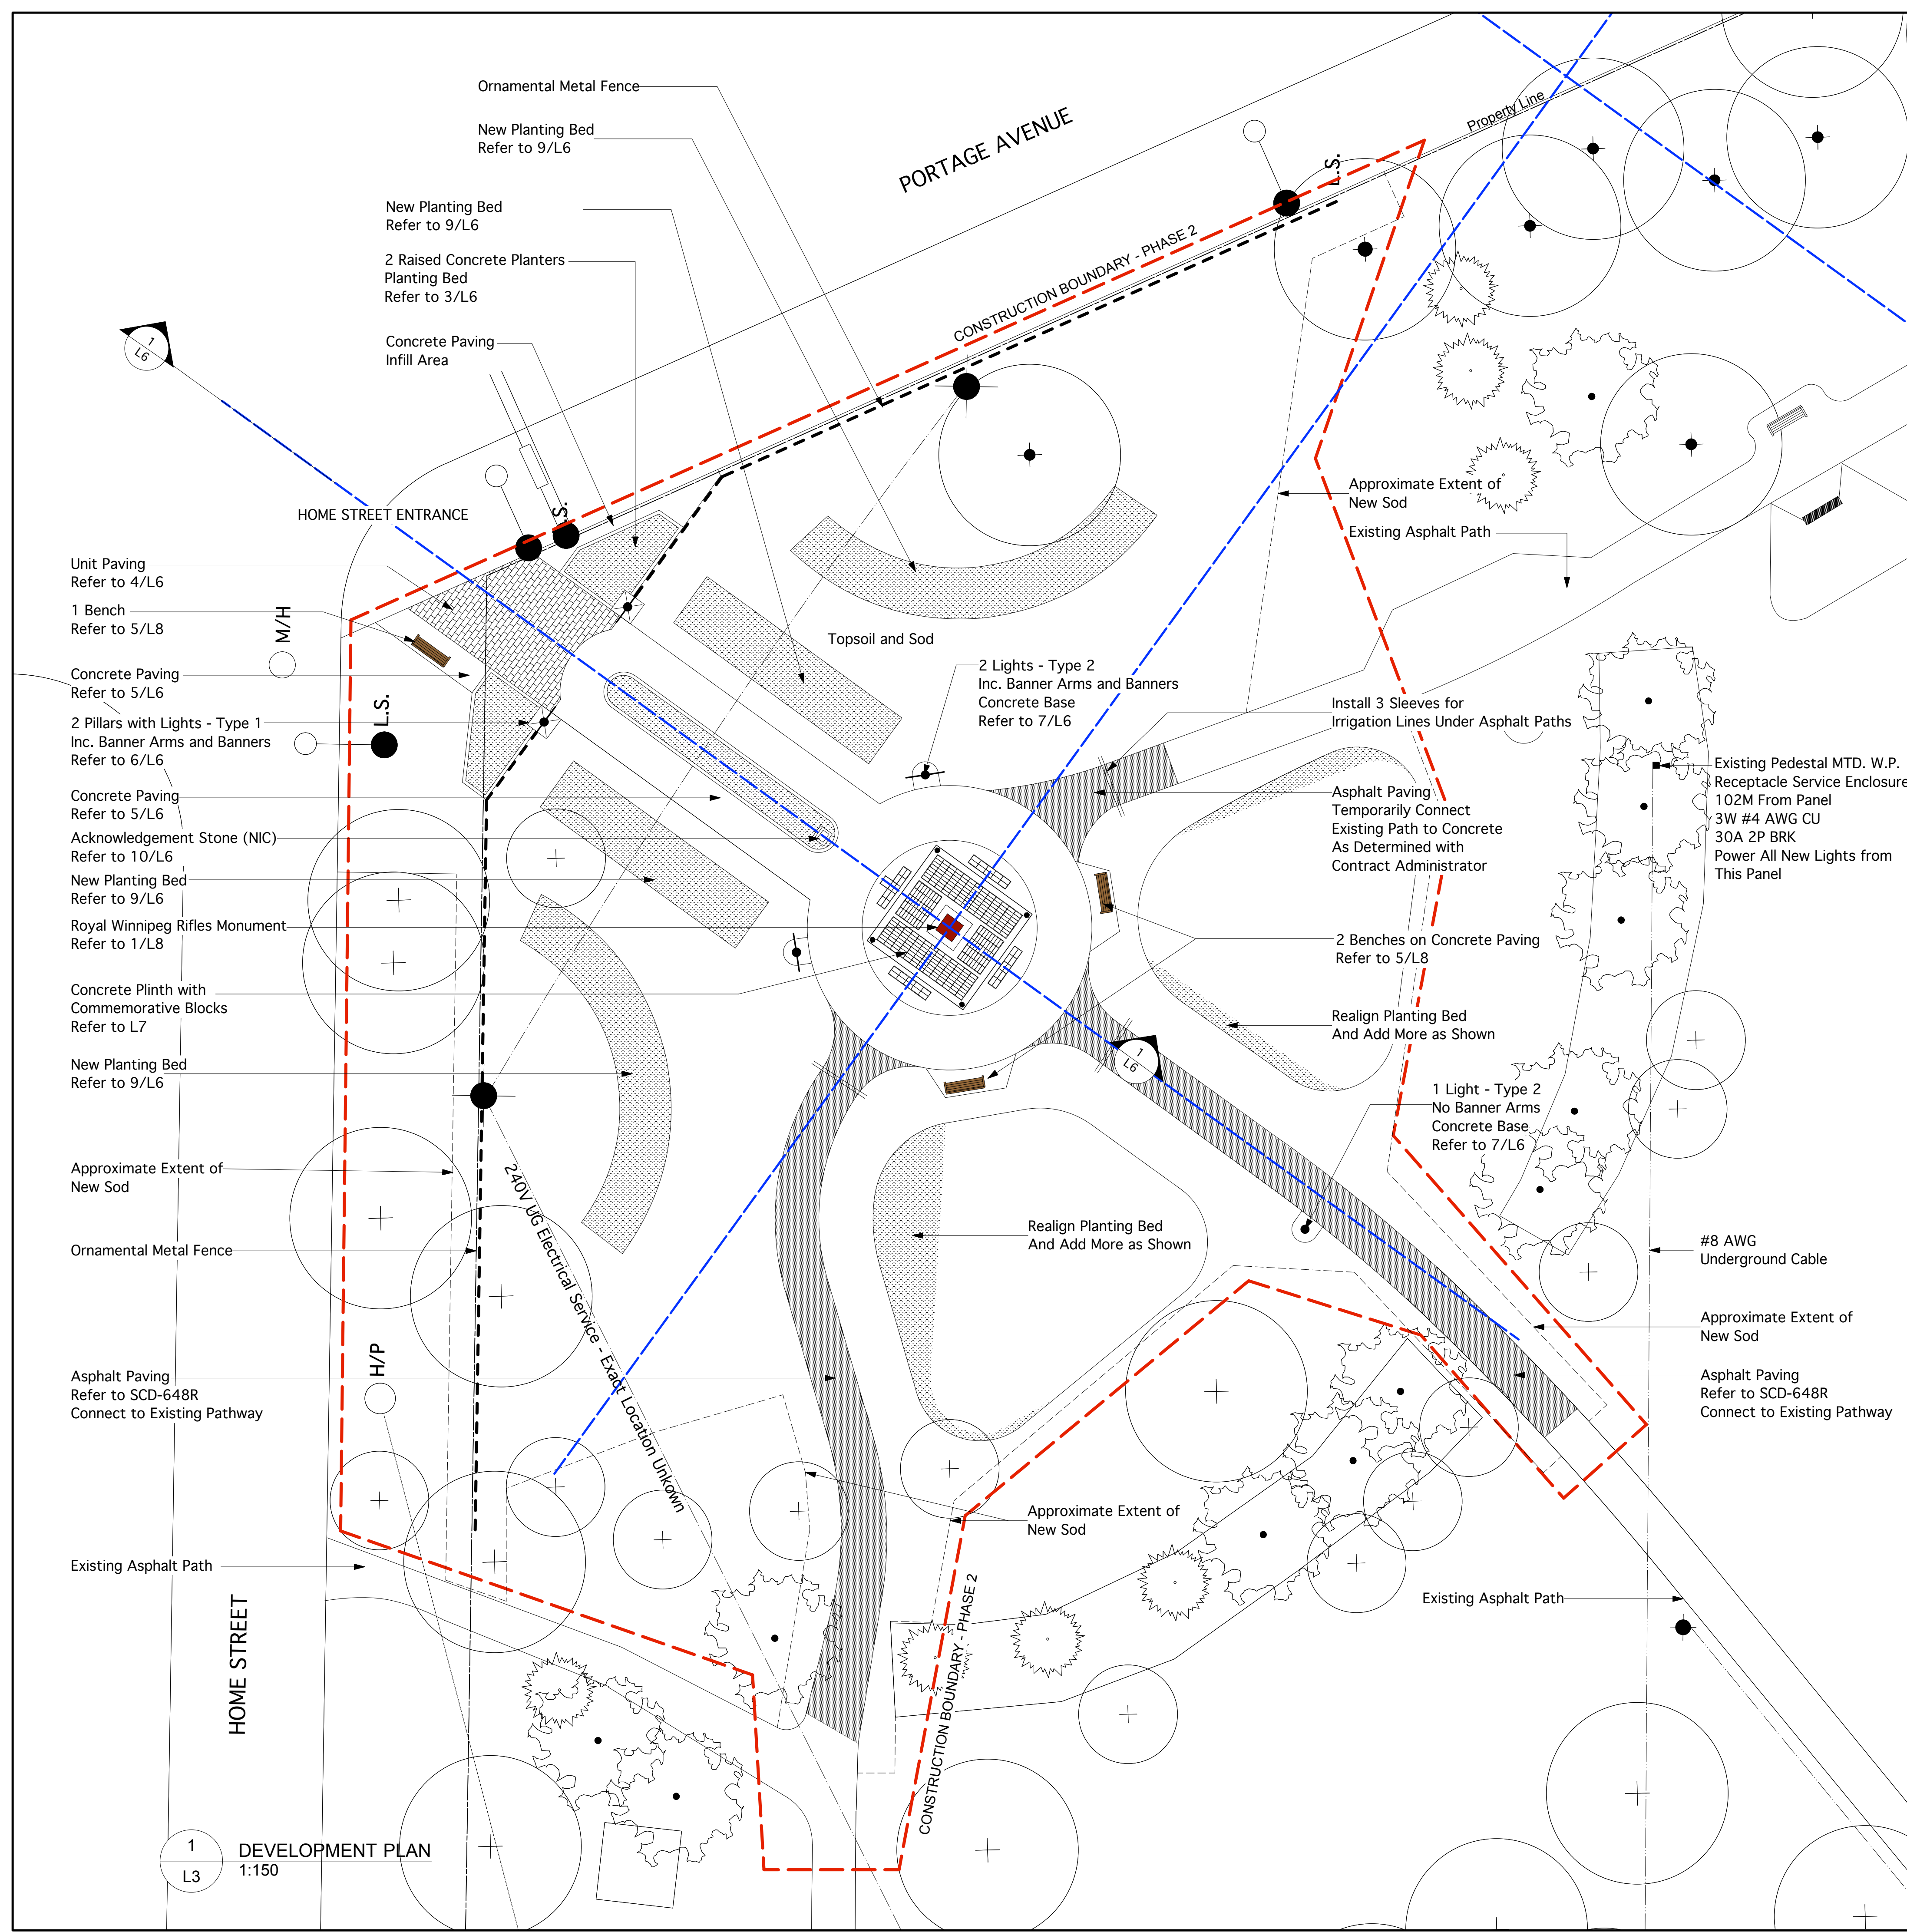

1 DEVELOPMENT PLAN
 L3 1:150

