



|                             | ITEM NO. | QTY.                                | DESCRIPTION                    |  |
|-----------------------------|----------|-------------------------------------|--------------------------------|--|
|                             | 1        | 1                                   | TYPE A FOUNDATION (BY OTHERS)  |  |
|                             | 2        | 1                                   | SIGNAL POLE (BY OTHERS)        |  |
|                             | 3        | 1                                   | SHROUD ASSEMBLY                |  |
|                             | 4        | 4                                   | FRANGIBLE COUPLING             |  |
|                             | 5        | 4                                   | 1" - 8 UNC STUD                |  |
|                             | 6        | 20                                  | 1" - 8 UNC HEAVY HEX NUT       |  |
|                             | 7        | 4                                   | SPACER                         |  |
|                             | 8        | 20                                  | 1" FLAT WASHER                 |  |
|                             | 9        | 4                                   | FASTENER COVER                 |  |
|                             | 10 1 REA |                                     | REACTION PLATE                 |  |
| 12 4 1" - 8 UNC HEX HD BOLT |          | 1                                   | TRANSITION PLATE               |  |
|                             |          | 1" - 8 UNC HEX HD BOLT X 4 1/2" LG. |                                |  |
|                             |          | 4                                   | 1" - 8 UNC HEX HD BOLT X 2" LG |  |

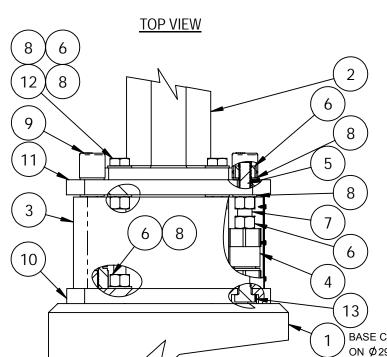

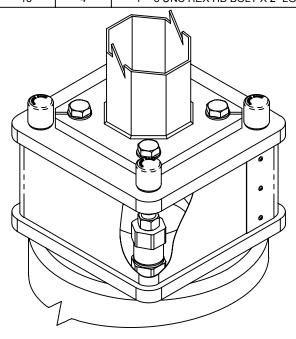

ISOMETRIC VIEW

BASE C/W 1" Ø - 8 UNC ANCHORS ON Ø 292 BCD

DIMENSIONS ARE IN MILLIMETRES (UNLESS OTHERWISE NOTED)

|   | <b>@</b> |
|---|----------|
| 1 | Vinnipeg |
|   |          |

## THE CITY OF WINNIPEG PUBLIC WORKS DEPARTMENT

REFERENCE SPEC. NO:

N/A

SIDE VIEW

TYPE A-T BREAKAWAY BASE ASSEMBLY

| No.               | Date | Descript |                   | Ву      |  |
|-------------------|------|----------|-------------------|---------|--|
| Designed By: SBTE |      | SBTE     | Drawn By: SBTE    | Scale : |  |
| Checked By:       |      |          | Date <sup>-</sup> |         |  |

Designed By: SBTE

Drawn By: SBTE

Scale:

1:8

Checked By:

Date:
AUG 5/12

Drawing No.

A-T