


ALL DRAWINGS AND SPECIFICATIONS ARE THE PROPERTY OF THE CONSULTANT AND NO REPRODUCTIONS MAY BE MADE WITHOUT THE CONSENT OF THE CONSULTANT AND ALL REPRODUCTIONS MUST BEAR THE NAME OF THE CONSULTANT. THE CONTRACTOR SHALL VERIFY ALL DIMENSIONS, DATUMS AND LEVELS NOTED ON THE DRAWINGS WITH THE CONDITIONS ON SITE AND SHALL BE RESPONSIBLE FOR REPORTING ANY ERRORS OR OMISSIONS TO THE ENGINEER FOR ADJUSTMENTS. THIS DRAWING SHALL NOT BE SCALED.

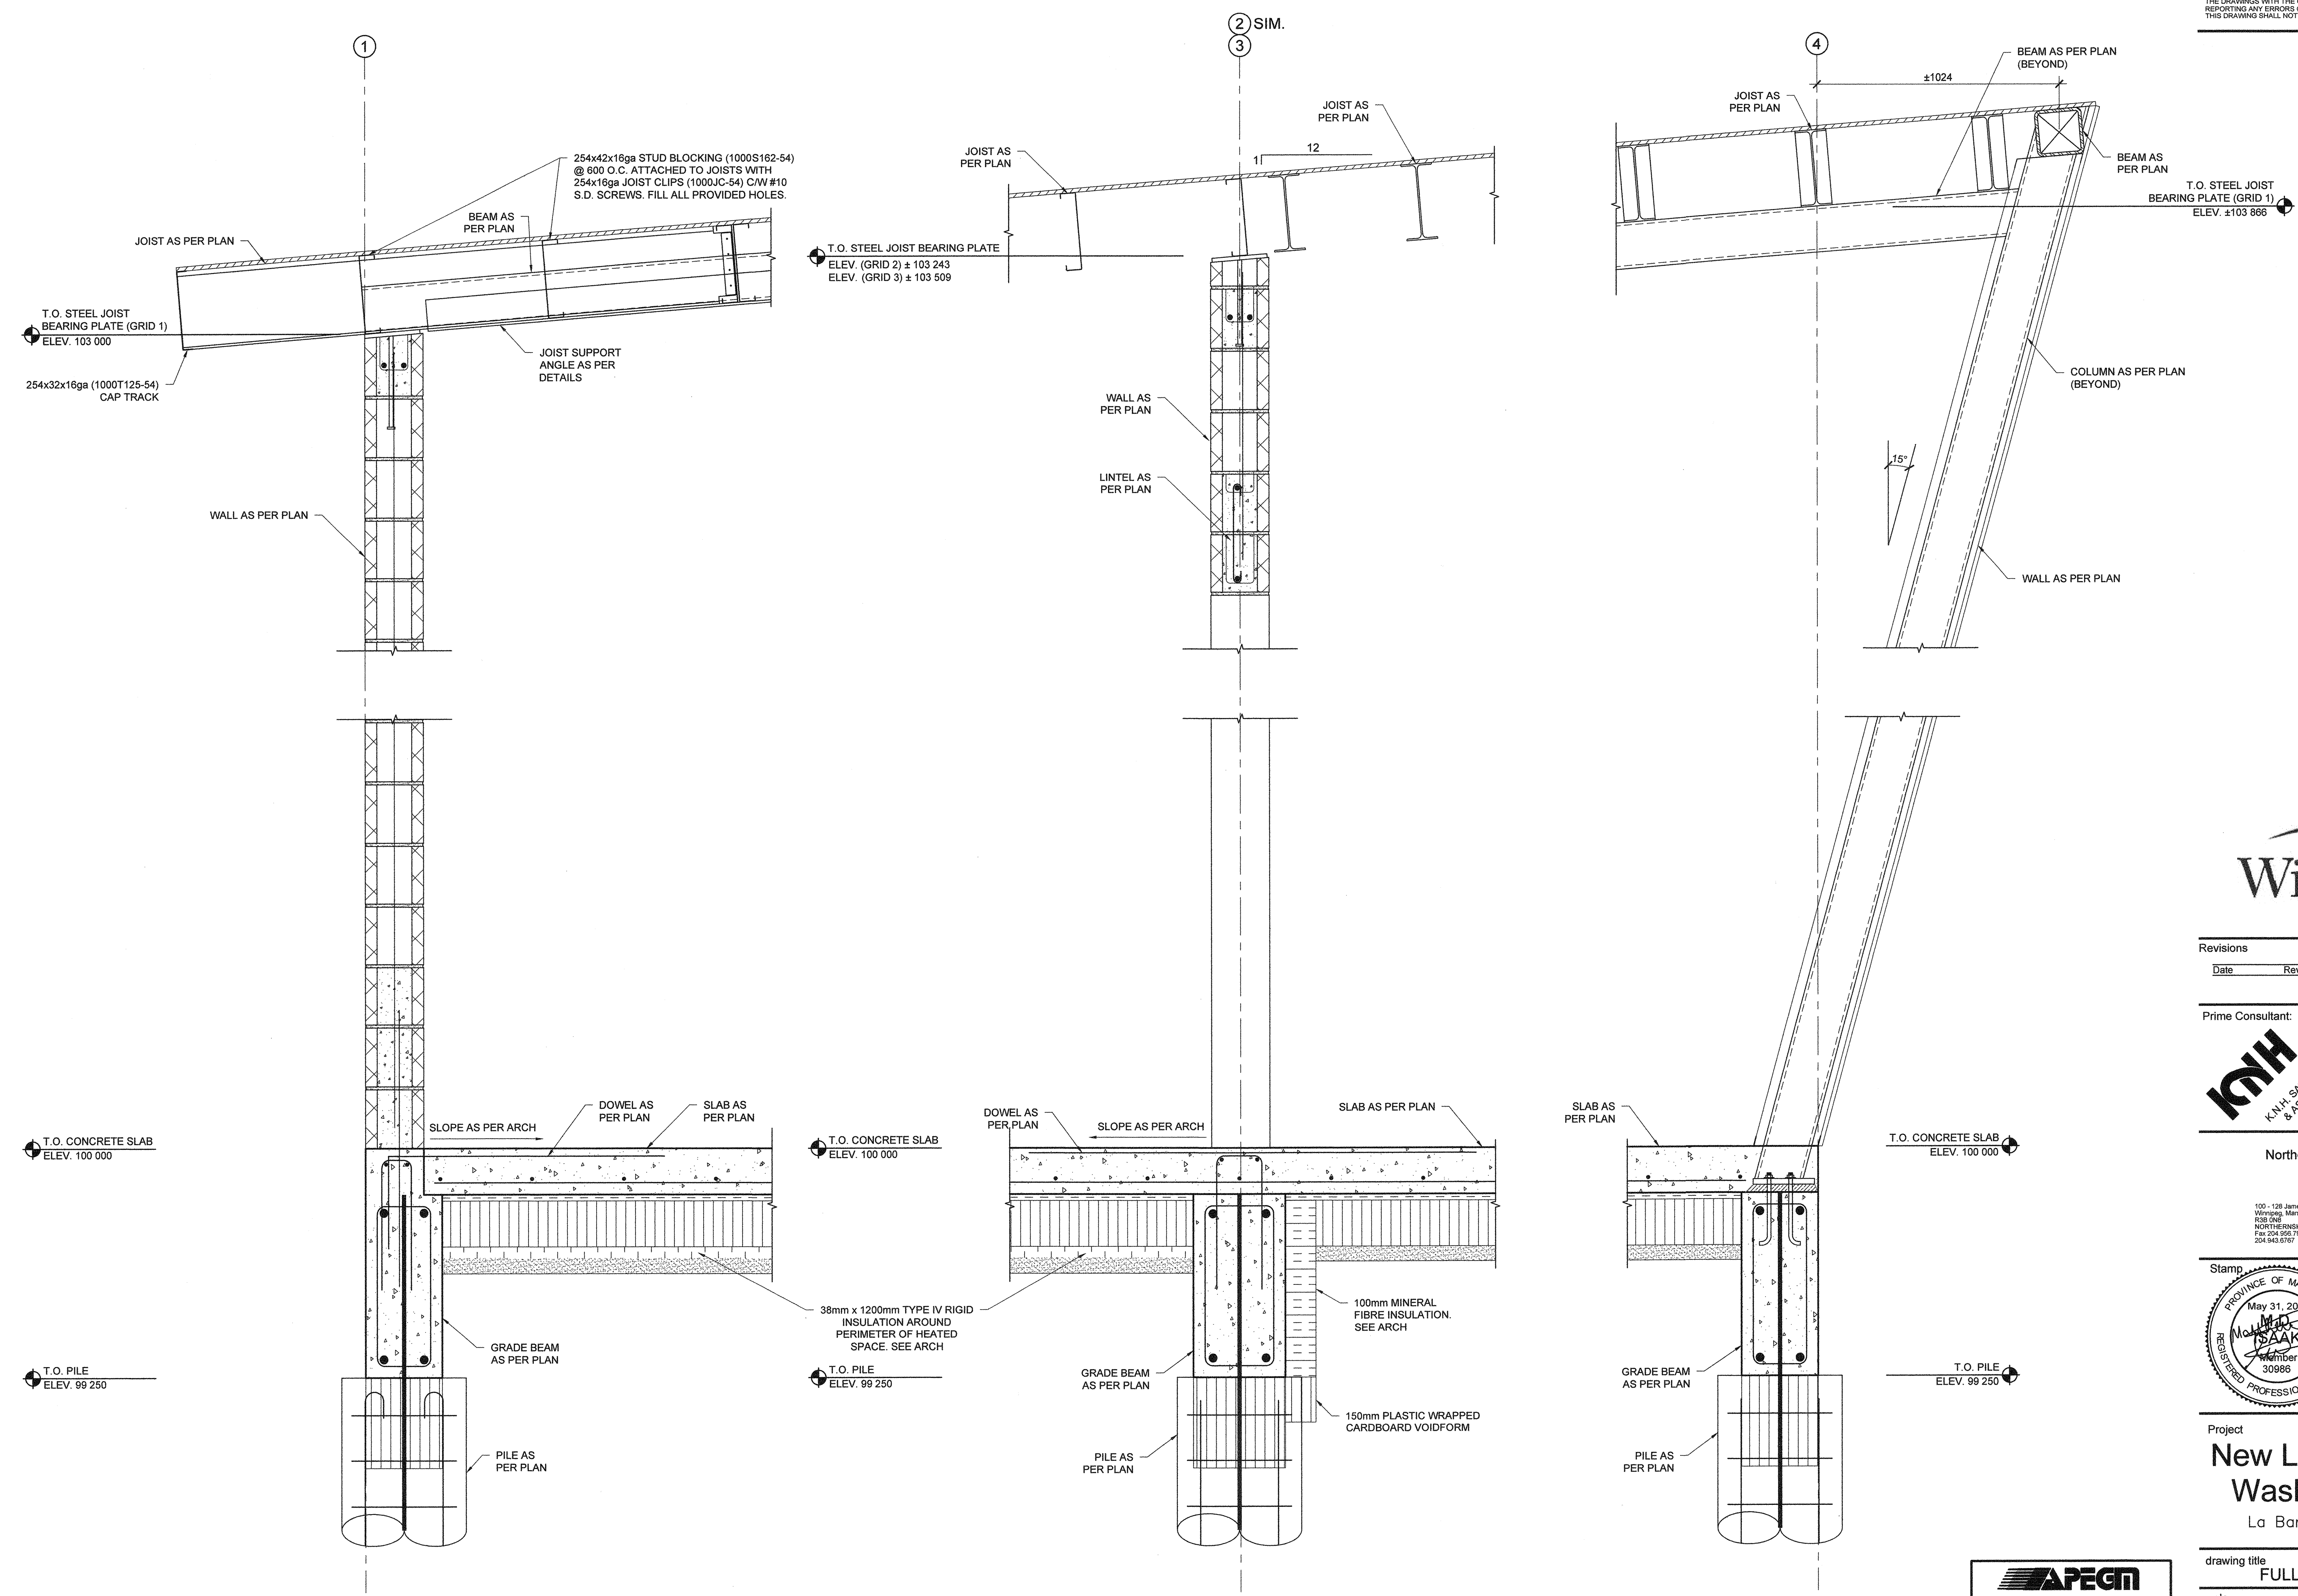

1 FULL HEIGHT SECTION
SCALE: 1:10

Revisions

Date	Revision

Prime Consultant:

KNH
K.N.H. SAWATZKY & ASSOCIATES
STRUCTURAL ENGINEERING CONSULTANTS

100 - 128 James Avenue
Winnipeg, Manitoba, Canada
R2S 0A6
North: 204-943-2017
Fax: 204-943-2017
204-943-6767

Northern Sky Architecture Inc.

100 - 128 James Avenue
Winnipeg, Manitoba, Canada
R2S 0A6
North: 204-943-2017
Fax: 204-943-2017
204-943-6767

Stamp - STRUCTURAL ONLY

Stamp - CONTACT ENGINEER AT (204)947-2550 WHEN INSPECTIONS ARE REQUIRED

PROVINCE OF MANITOBA
May 31, 2018
K.N.H. SAWATZKY
REGISTERED PROFESSIONAL ENGINEER
Member 30986

Project
New La Barriere Park Washroom Project
La Barriere Park, Manitoba

APEGM
Certificate of Authorization
KNH Sawatzky & Associates Ltd.
No. 1193 Date: May 31, 2018

drawing title
FULL HEIGHT SECTIONS

scale	as noted	designed by	mi
date	May 2018	drawn by	cb
project no.	16.235	approved by	mi
bid opp. no.	436-2018	sheet	S4.1
		REV.	