




ALL DRAWINGS AND SPECIFICATIONS ARE THE PROPERTY OF THE CONSULTANT. NO REPRODUCTIONS MAY BE MADE WITHOUT THE CONSENT OF THE CONSULTANT. THE CONTRACTOR SHALL VERIFY ALL DIMENSIONS, DATUMS AND LEVELS NOTED ON THE DRAWINGS WITH THE CONDITIONS ON SITE AND SHALL BE RESPONSIBLE FOR REPORTING ANY ERRORS OR OMISSIONS TO THE ENGINEER FOR ADJUSTMENTS. THIS DRAWING SHALL NOT BE SCALED.

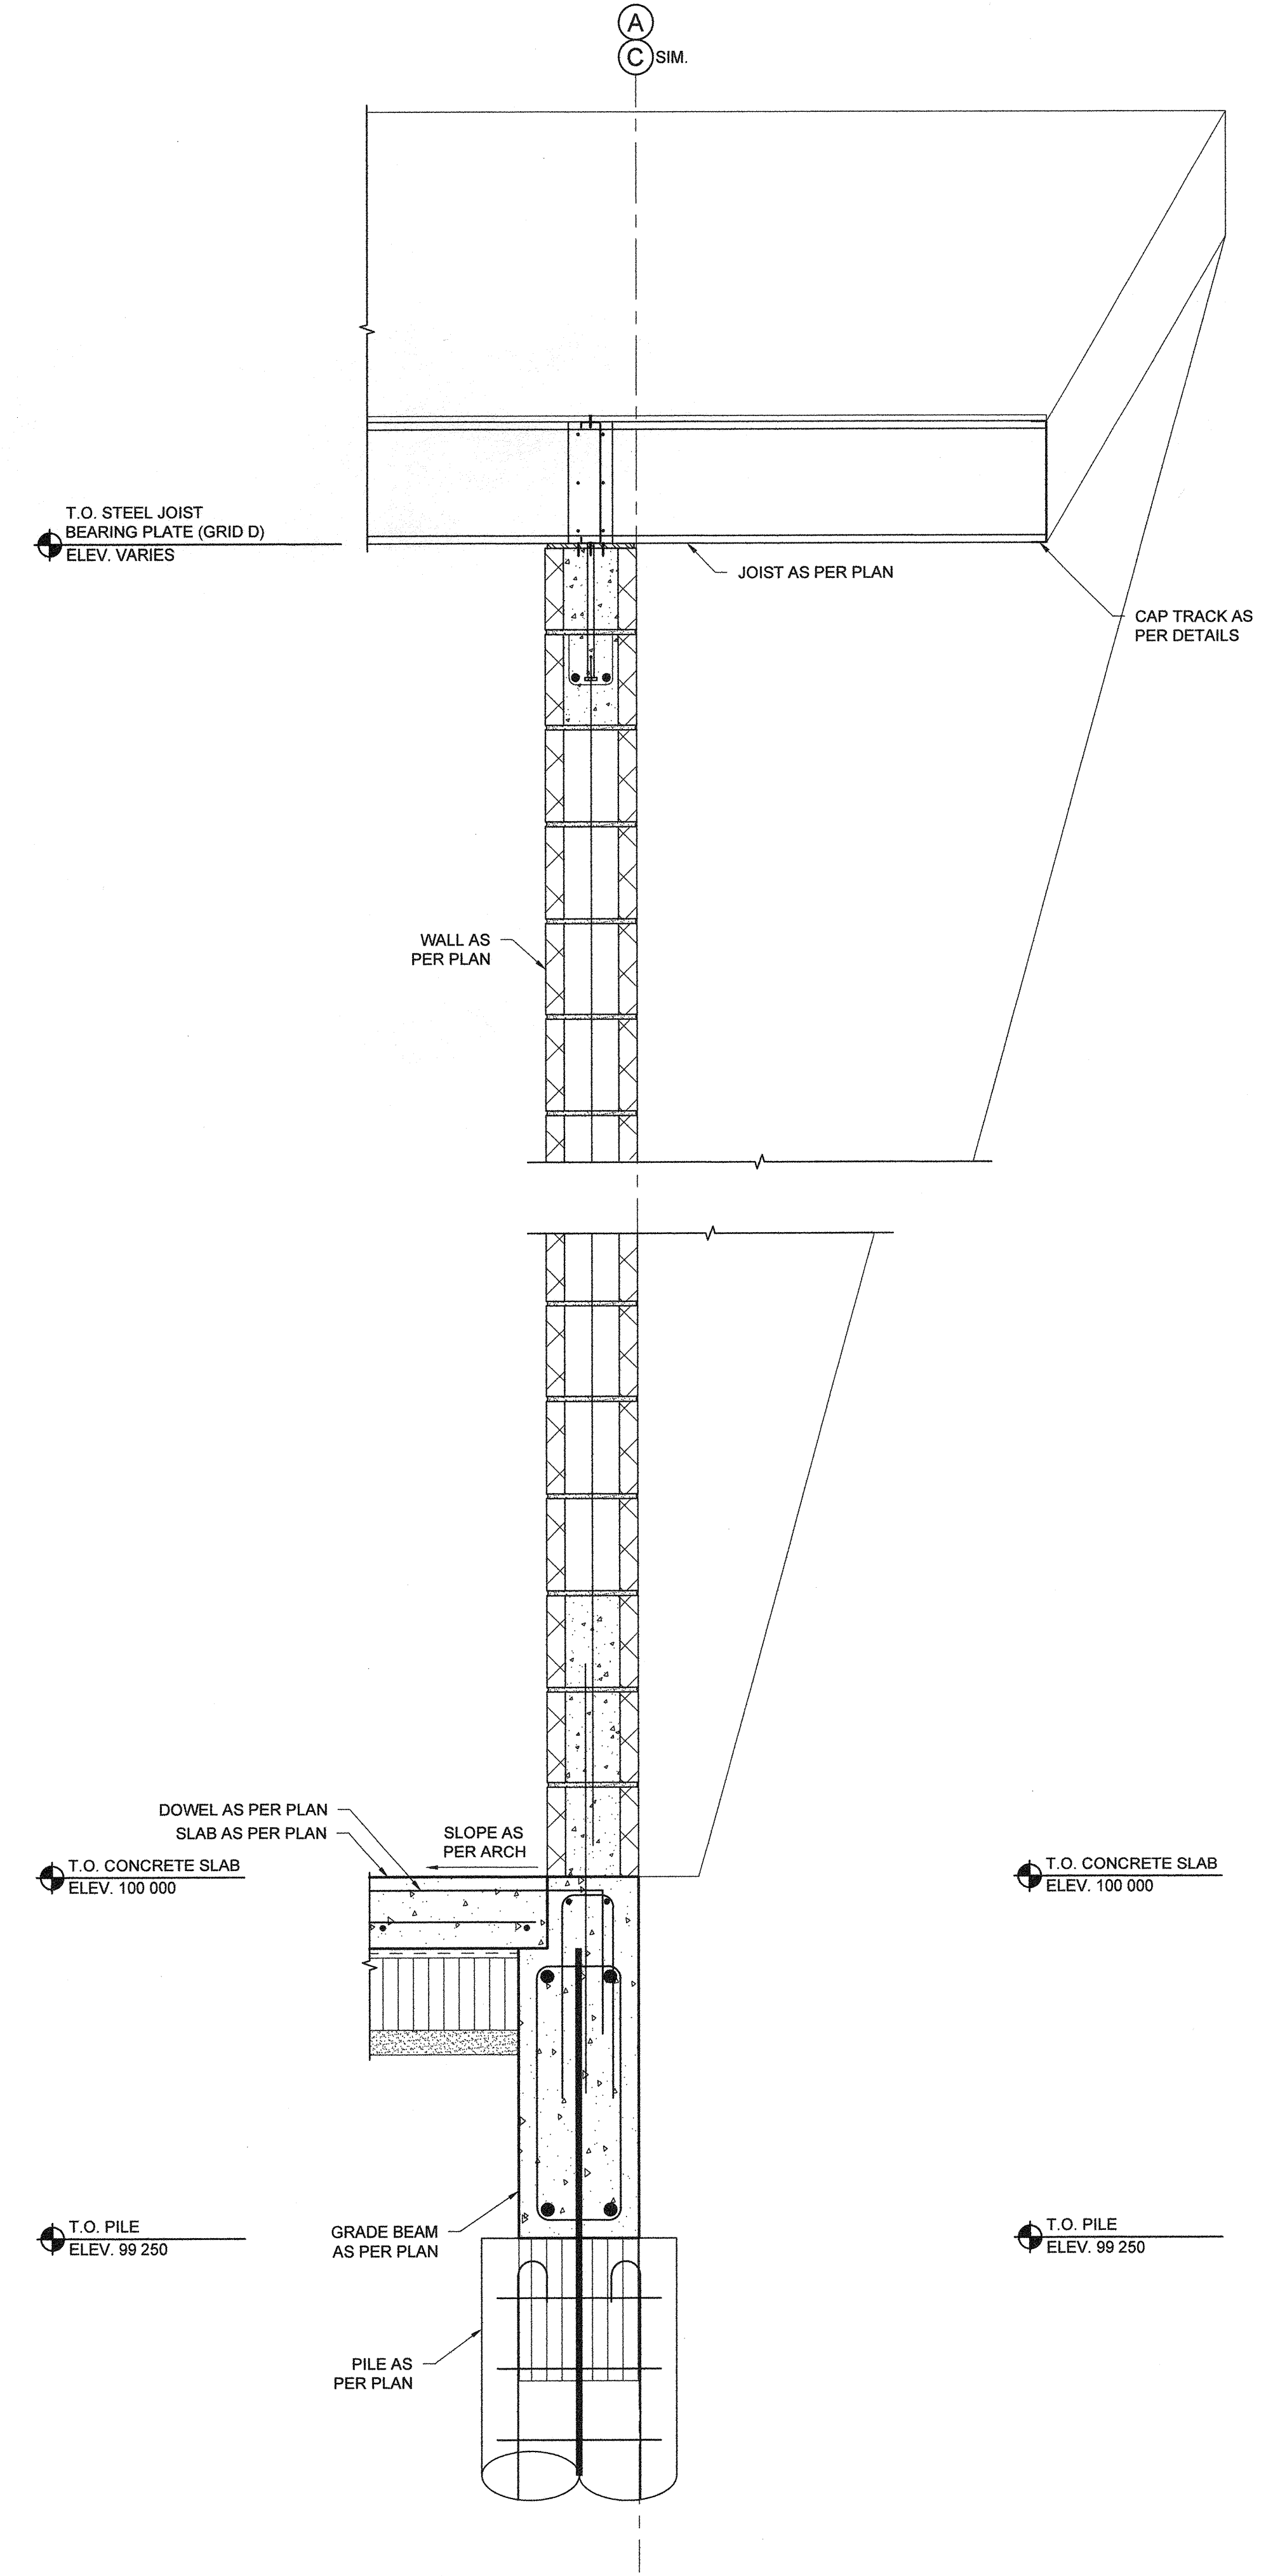

1 FULL HEIGHT SECTION  
SCALE: 1:10

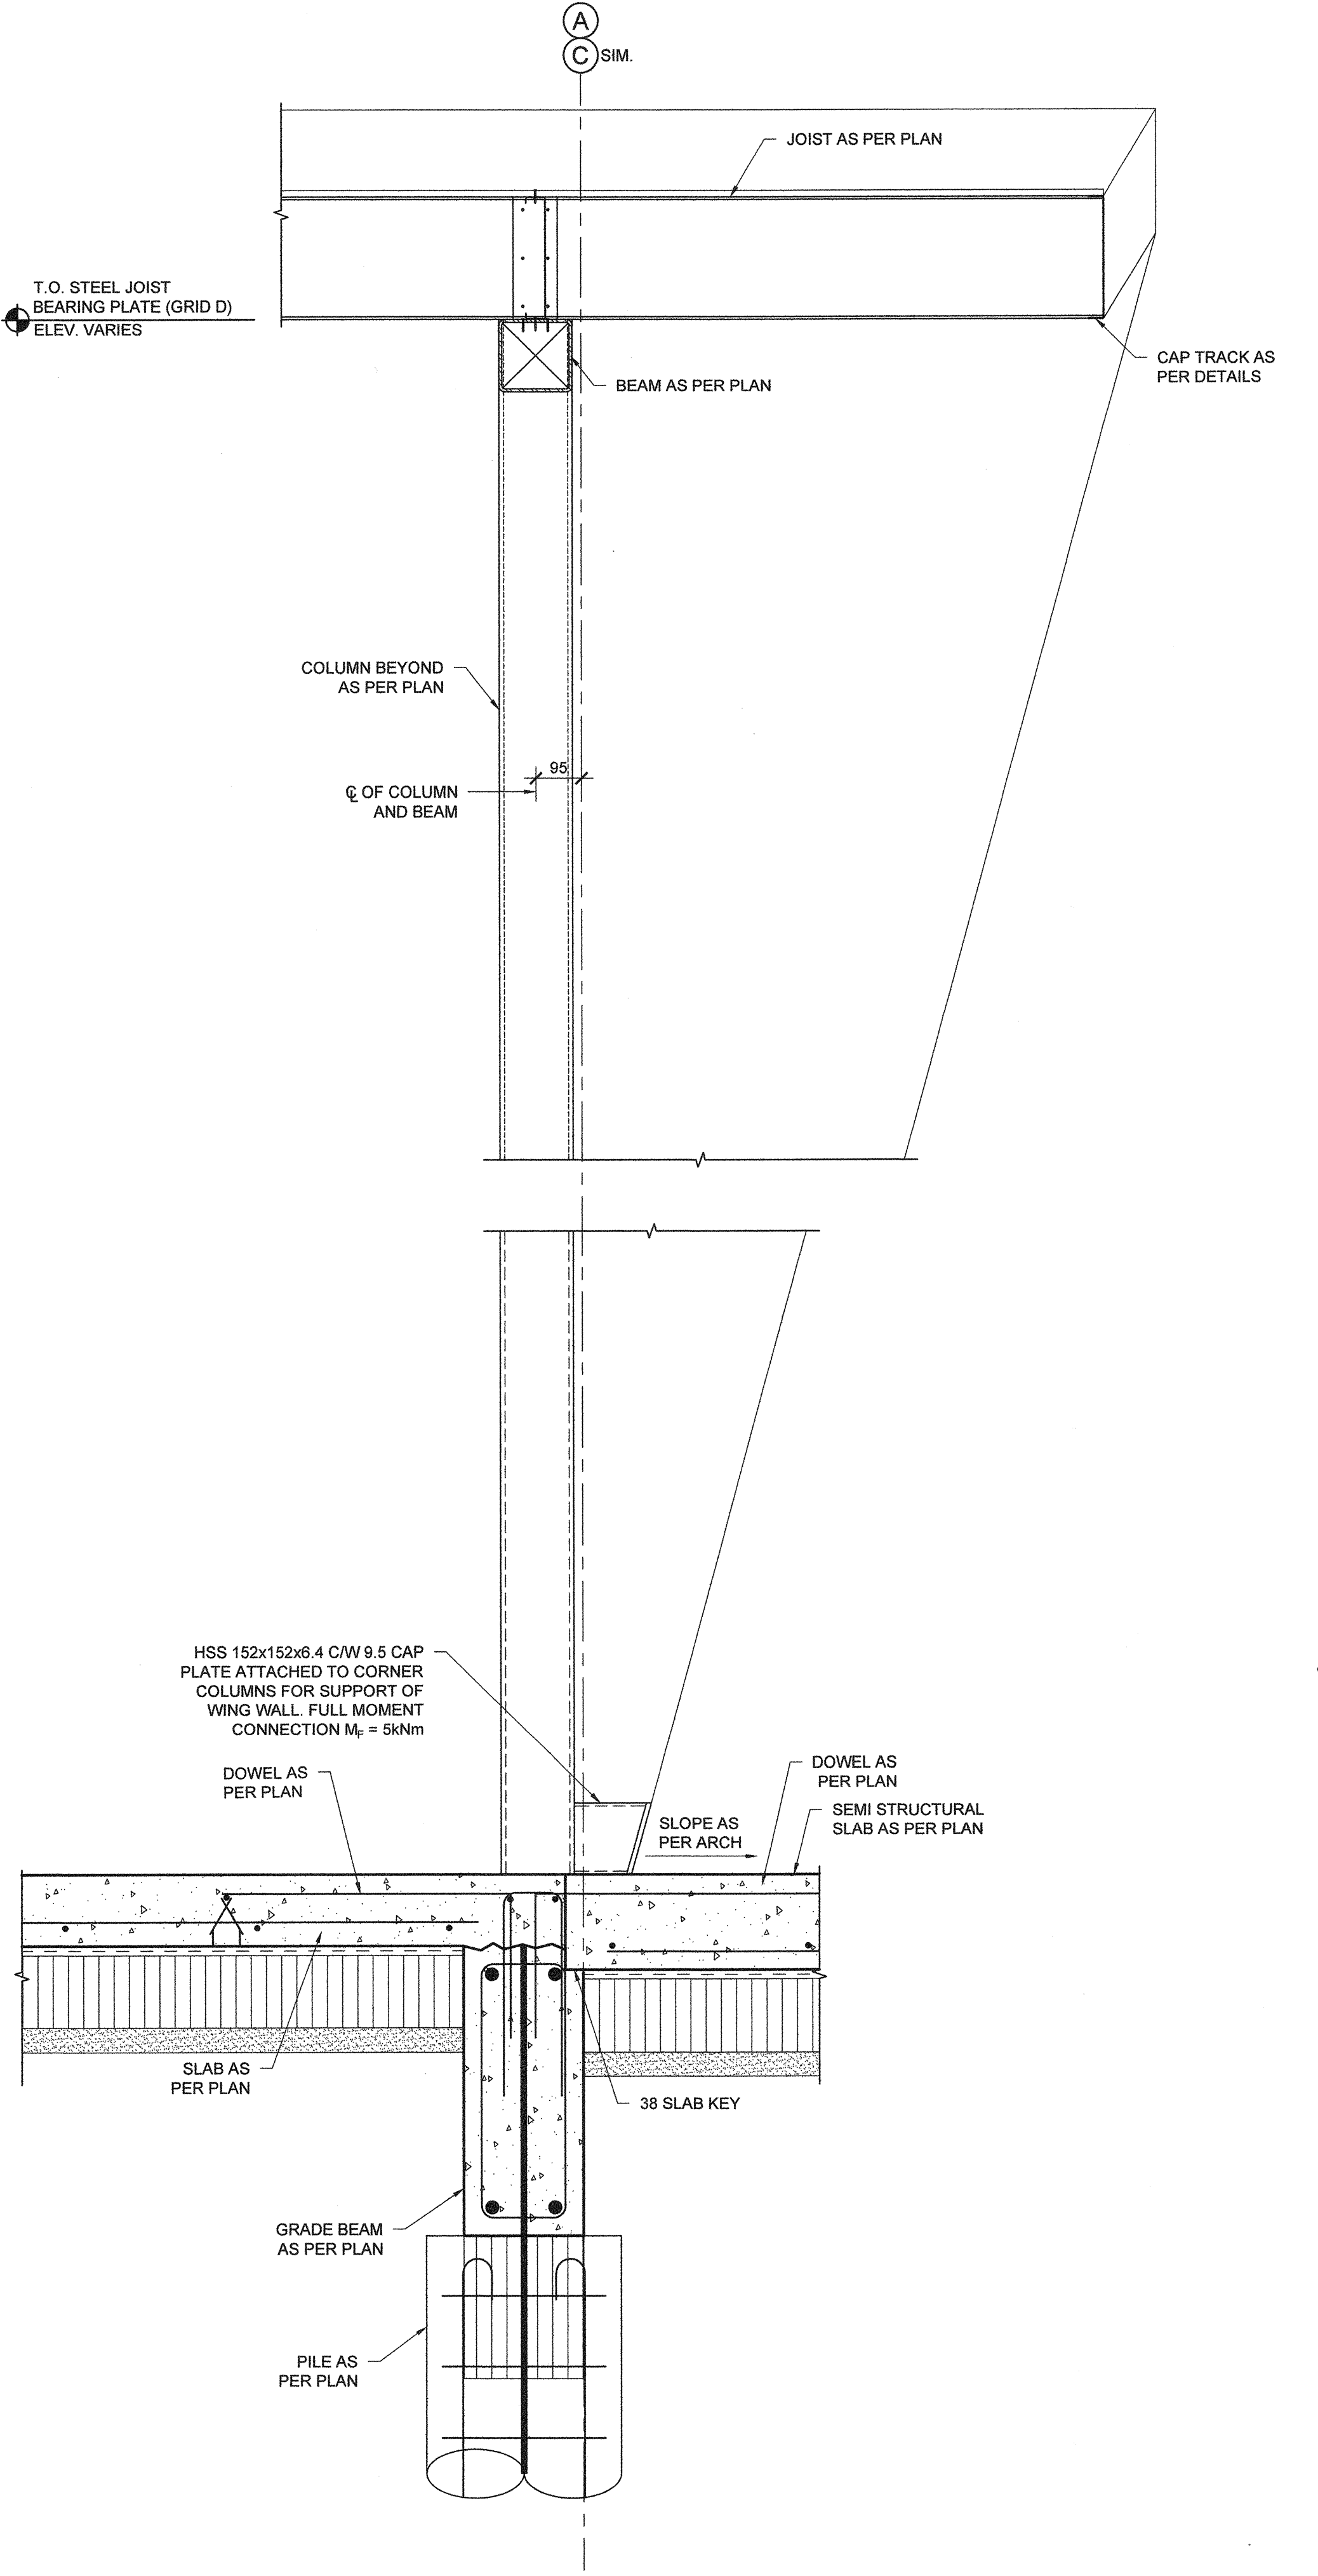

2 FULL HEIGHT SECTION  
SCALE: 1:10

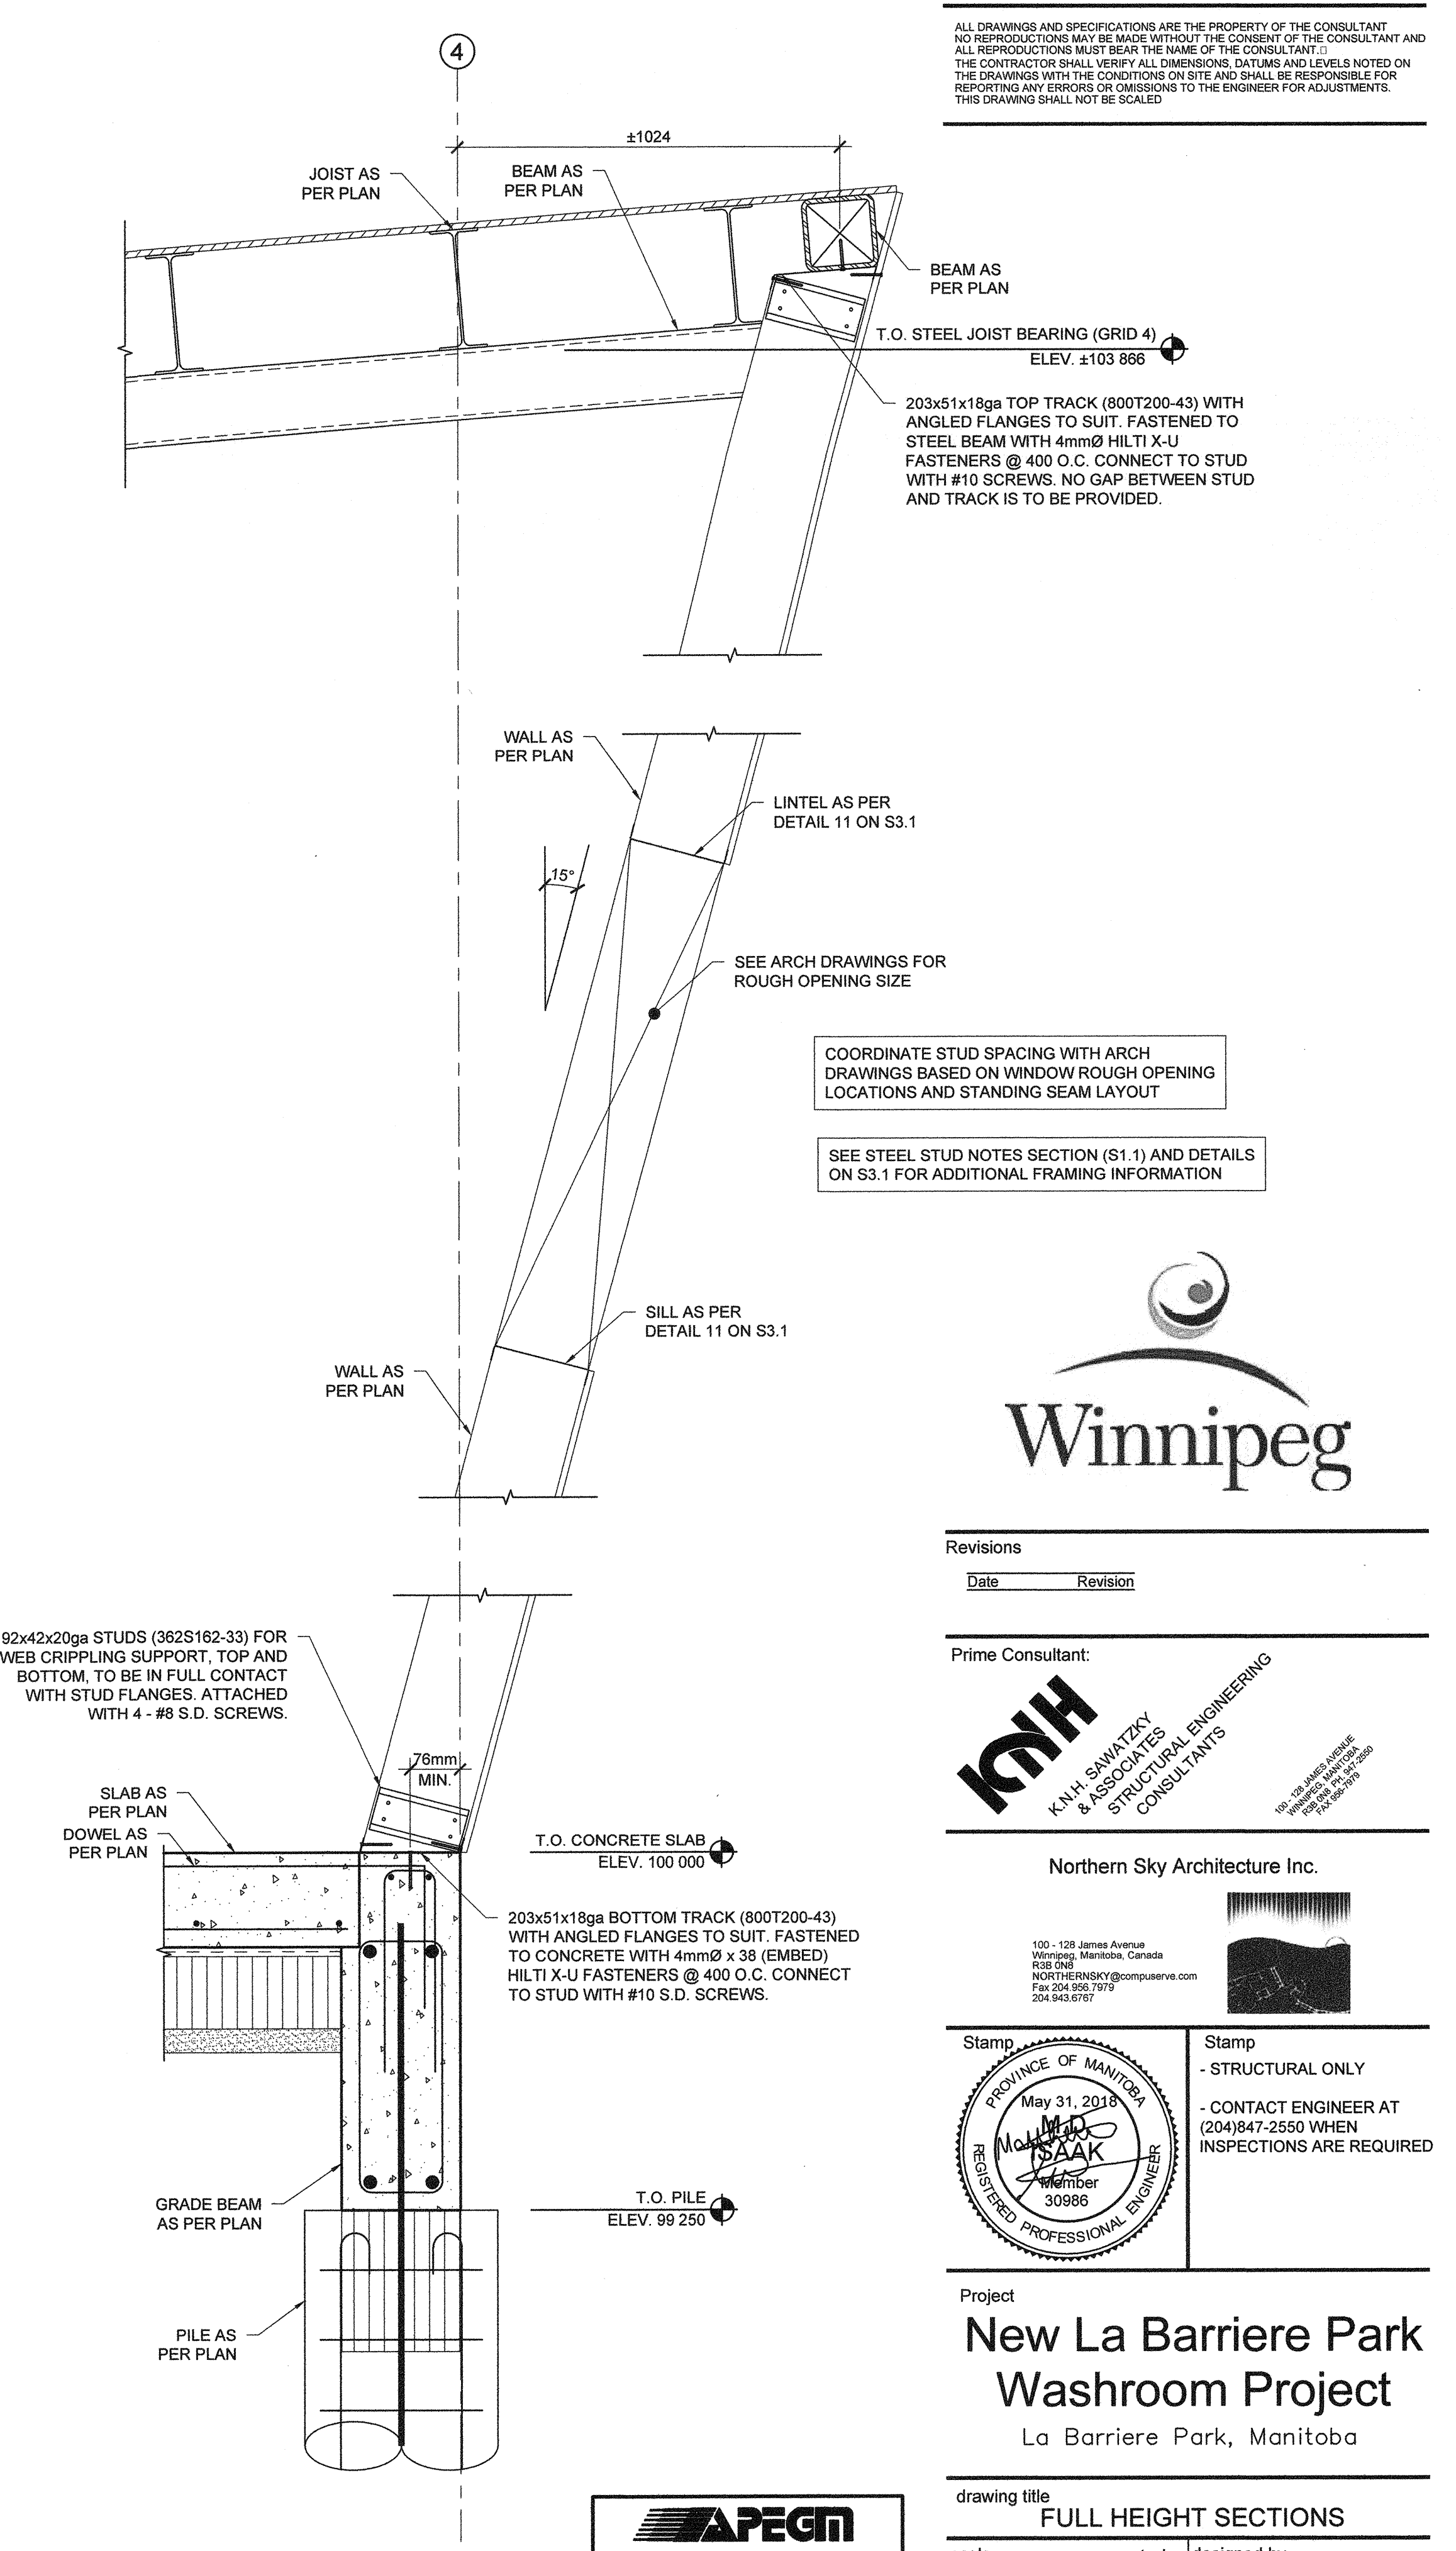


3 FULL HEIGHT SECTION  
SCALE: 1:10

COORDINATE STUD SPACING WITH ARCH DRAWINGS BASED ON WINDOW ROUGH OPENING LOCATIONS AND STANDING SEAM LAYOUT


SEE STEEL STUD NOTES SECTION (S1.1) AND DETAILS ON S3.1 FOR ADDITIONAL FRAMING INFORMATION



Revisions  
Date Revision

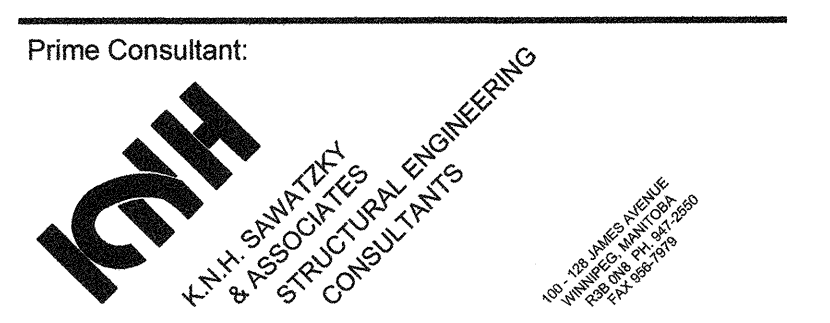

Northern Sky Architecture Inc.  
100 - 128 James Avenue  
Winnipeg, Manitoba, Canada  
R3B 0N8  
NORTHERNSKY@COMPUSERVE.COM  
Fax: 204.950.7979  
204.950.8707

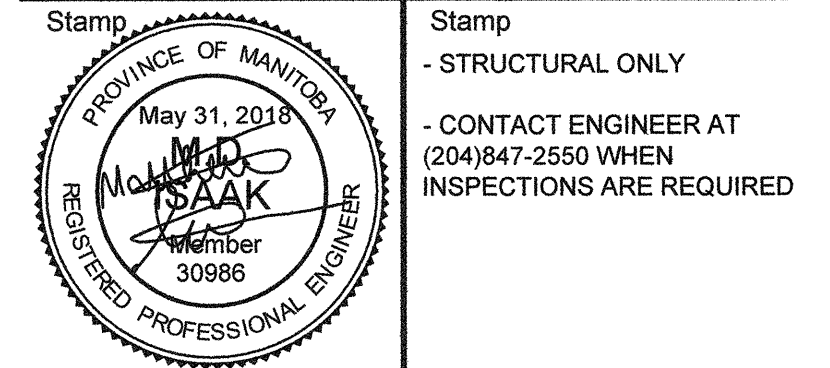

Project  
**New La Barriere Park Washroom Project**  
La Barriere Park, Manitoba

**APEGM**  
Certificate of Authorization  
KNH Sawatzky & Associates Ltd.  
No. 1193 Date: May 31, 2018

drawing title			
FULL HEIGHT SECTIONS			
scale	as noted	designed by	mi
date	May 2018	drawn by	cb
project no.	16.235	approved by	mi
bid opp. no.	436-2018	sheet	S4.2 REV.