


NOTE: CHAINAGES SHOWN ARE ALONG S. R. OF OLIVEWOOD CRESCENT

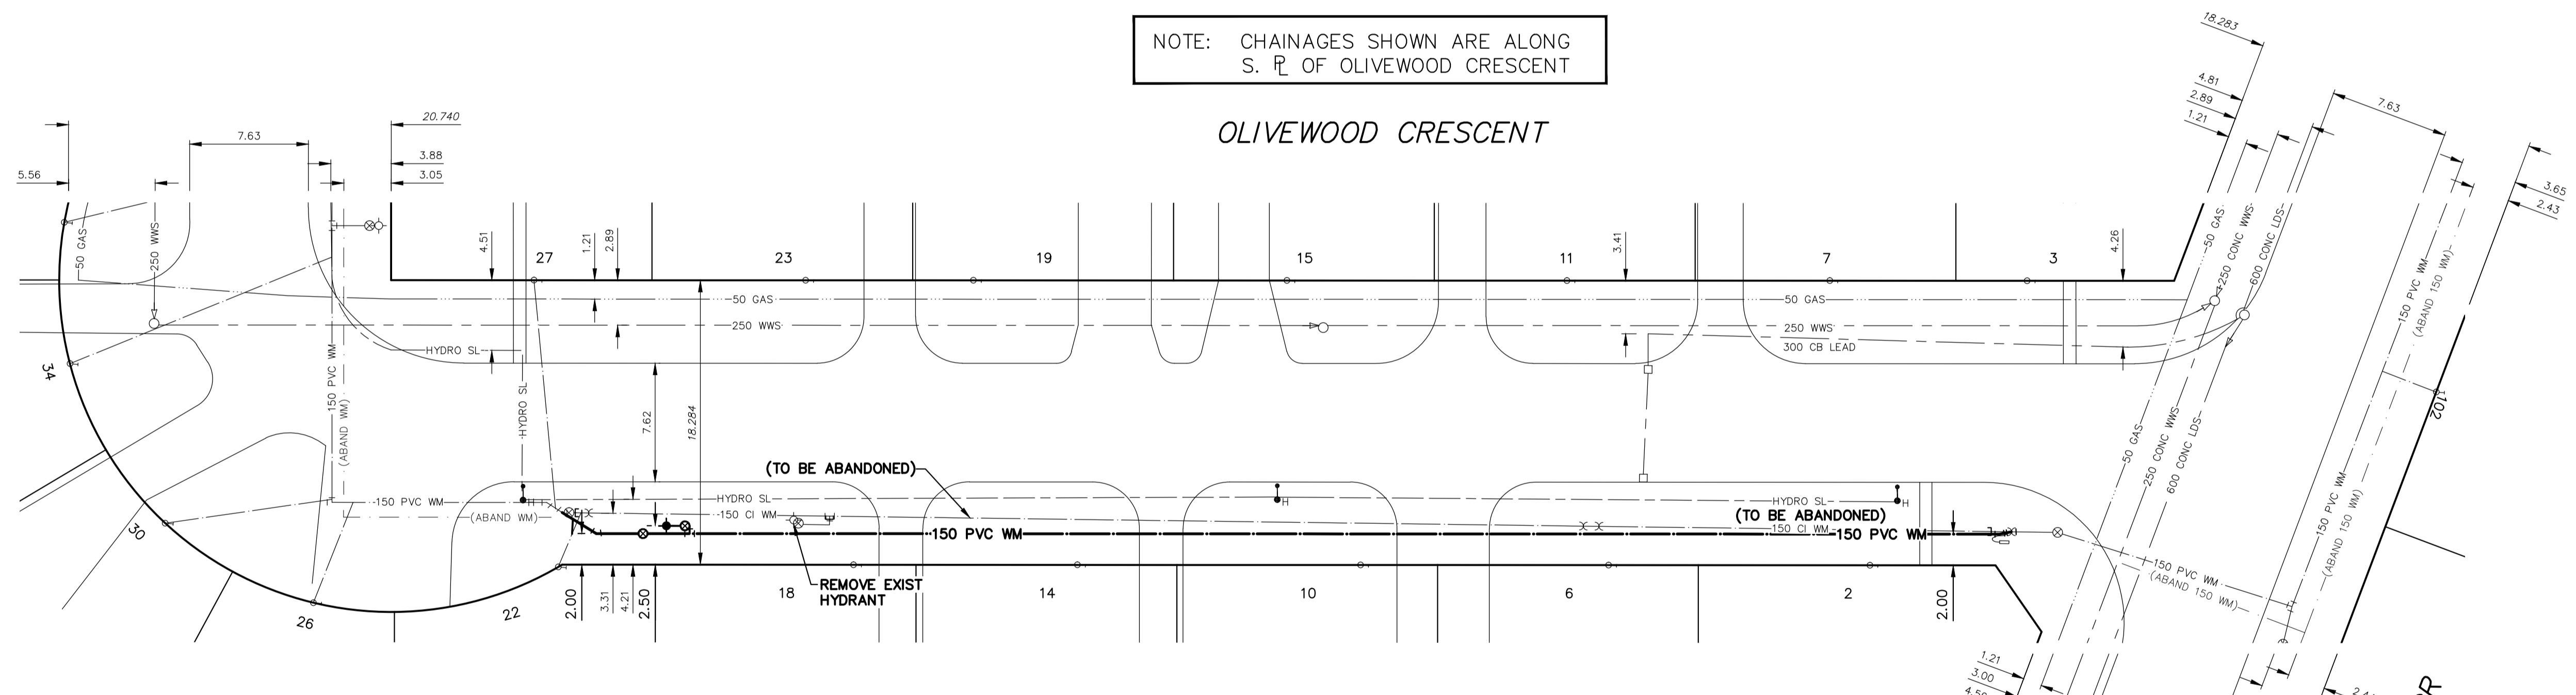

WATER SERVICE INFORMATION


ADDRESS	SIZE (mm) MATERIAL (STREET)	SIZE (mm) MATERIAL (PROP.)	SHORT & LONG MEASUREMENT	CORP. LOCATION	REMARKS
2 OLIVEWOOD CR RESIDENTIAL	-	20 CU	9.48 NSL HSE	-	RECONNECT SERVICE
3 OLIVEWOOD CR RESIDENTIAL	-	20 CU	11.036 SSL WILLOWMEADE CR	-	RECONNECT SERVICE
6 OLIVEWOOD CR RESIDENTIAL	-	20 CU	3.11 NSL HSE	-	RECONNECT SERVICE
7 OLIVEWOOD CR RESIDENTIAL	-	20 CU	9.455 SSL WILLOWMEADE CR	-	RECONNECT SERVICE
10 OLIVEWOOD CR RESIDENTIAL	-	20 CU	7.66 NSL HSE	-	RECONNECT SERVICE
11 OLIVEWOOD CR RESIDENTIAL	-	20 CU	27.829 SSL WILLOWMEADE CR	-	RECONNECT SERVICE
14 OLIVEWOOD CR RESIDENTIAL	-	20 CU	5.56 NSL HSE	-	RECONNECT SERVICE
15 OLIVEWOOD CR RESIDENTIAL	-	20 CU	22.136 SSL WILLOWMEADE CR	-	RECONNECT SERVICE
18 OLIVEWOOD CR RESIDENTIAL	-	20 CU	9.62 NSL HSE	-	RECONNECT SERVICE
19 OLIVEWOOD CR RESIDENTIAL	-	20 CU	43.785 SSL WILLOWMEADE CR	-	RECONNECT SERVICE
22 OLIVEWOOD CR RESIDENTIAL	-	20 CU	5.56 NSL HSE	-	RECONNECT SERVICE
23 OLIVEWOOD CR RESIDENTIAL	-	20 CU	39.029 SSL WILLOWMEADE CR	-	RECONNECT SERVICE
27 OLIVEWOOD CR RESIDENTIAL	-	20 CU	8.89 NSL HSE	-	RECONNECT SERVICE
34 OLIVEWOOD CR RESIDENTIAL	-	20 CU	61.983 SSL WILLOWMEADE CR	-	RECONNECT SERVICE
34 OLIVEWOOD CR RESIDENTIAL	-	20 CU	0.41 SSL HSE	-	RECONNECT SERVICE
34 OLIVEWOOD CR RESIDENTIAL	-	20 CU	57.028 SSL WILLOWMEADE CR	-	RECONNECT SERVICE

*SERVICES TO BE RENEWED TO R. ALL OTHERS TO BE RECONNECTED

WATER SERVICE INFORMATION

ADDRESS	SIZE (mm) MATERIAL (STREET)	SIZE (mm) MATERIAL (PROP.)	SHORT & LONG MEASUREMENT	CORP. LOCATION	REMARKS
18 OLIVEWOOD CR RESIDENTIAL	-	20 CU	0.63 SNL HSE	-	RECONNECT SERVICE
19 OLIVEWOOD CR RESIDENTIAL	-	20 CU	76.359 SSL WILLOWMEADE CR	-	RECONNECT SERVICE
22 OLIVEWOOD CR RESIDENTIAL	-	20 CU	2.72 NSL HSE	-	RECONNECT SERVICE
23 OLIVEWOOD CR RESIDENTIAL	-	20 CU	77.173 SSL WILLOWMEADE CR	-	RECONNECT SERVICE
27 OLIVEWOOD CR RESIDENTIAL	-	20 CU	5.75 SNL HSE	-	RECONNECT SERVICE
27 OLIVEWOOD CR RESIDENTIAL	-	20 CU	95.334 SSL WILLOWMEADE CR	-	RECONNECT SERVICE
27 OLIVEWOOD CR RESIDENTIAL	-	20 CU	8.57 NSL HSE	-	RECONNECT SERVICE
27 OLIVEWOOD CR RESIDENTIAL	-	20 CU	87.956 SSL WILLOWMEADE CR	-	RECONNECT SERVICE
27 OLIVEWOOD CR RESIDENTIAL	-	20 CU	6.61 SNL HSE	-	RECONNECT SERVICE
27 OLIVEWOOD CR RESIDENTIAL	-	20 CU	105.408 SSL WILLOWMEADE CR	-	RECONNECT SERVICE

*SERVICES TO BE RENEWED TO R. ALL OTHERS TO BE RECONNECTED

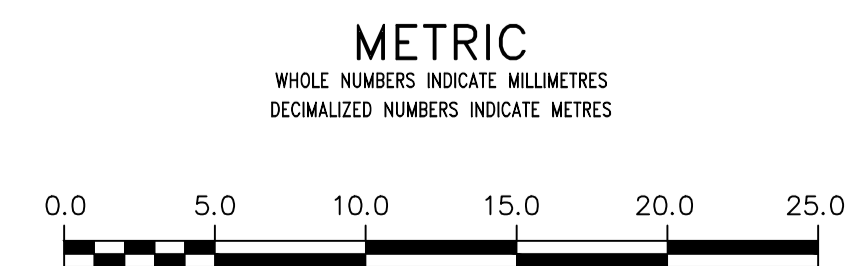

WARNING
IF POWER EQUIPMENT OR EXPLOSIVES ARE TO BE USED FOR EXCAVATION ON THIS PROJECT THE CONTRACTOR MUST:
1) NOTIFY THE GAS COMPANY OF THE PROPOSED LOCATION OF EXCAVATION.
2) TAKE PRECAUTION TO AVOID DAMAGE TO GAS COMPANY INSTALLATIONS.
SEE PROVINCIAL REGULATION 210/72 FOR DETAILS

LOCATION APPROVED UNDERGROUND STRUCTURES
SUPV. U/G STRUCTURES COMMITTEE DATE
NOTE:
LOCATION OF UNDERGROUND STRUCTURES AS SHOWN ARE BASED ON THE BEST INFORMATION AVAILABLE BUT NO GUARANTEE IS GIVEN THAT ALL EXISTING UTILITIES ARE SHOWN OR THAT THE GIVEN LOCATIONS ARE EXACT. CONFIRMATION OF EXISTENCE AND EXACT LOCATION OF ALL SERVICES MUST BE OBTAINED FROM THE INDIVIDUAL UTILITIES BEFORE PROCEEDING WITH CONSTRUCTION.

B.M. ELEV.	NO.	REVISIONS	DATE	BY

DESIGNED BY	MJK	CHECKED BY	SC
DRAWN BY	AJ	APPROVED BY	KZ
SCALE:	HORIZONTAL 1:250 VERTICAL 1:50		
DATE	2018 05 31	DATE	2018 05 31

ENGINEER'S SEAL
ORIGINAL SIGNED BY S.R.J COURNOYER 18/05/31
CONSULTANT DRAWING NUMBER

THE CITY OF WINNIPEG
WATER AND WASTE DEPARTMENT
ENGINEERING DIVISION

2018 WATER MAIN RENEWALS
CONTRACT 10
OLIVEWOOD CRESCENT
WILLOWMEADE CRESCENT TO
95 S OF WILLOWMEADE CRESCENT

SHEET 14 OF 14
CITY DRAWING NUMBER
D-15156