


29 June 2018

163523-04-5.dwg

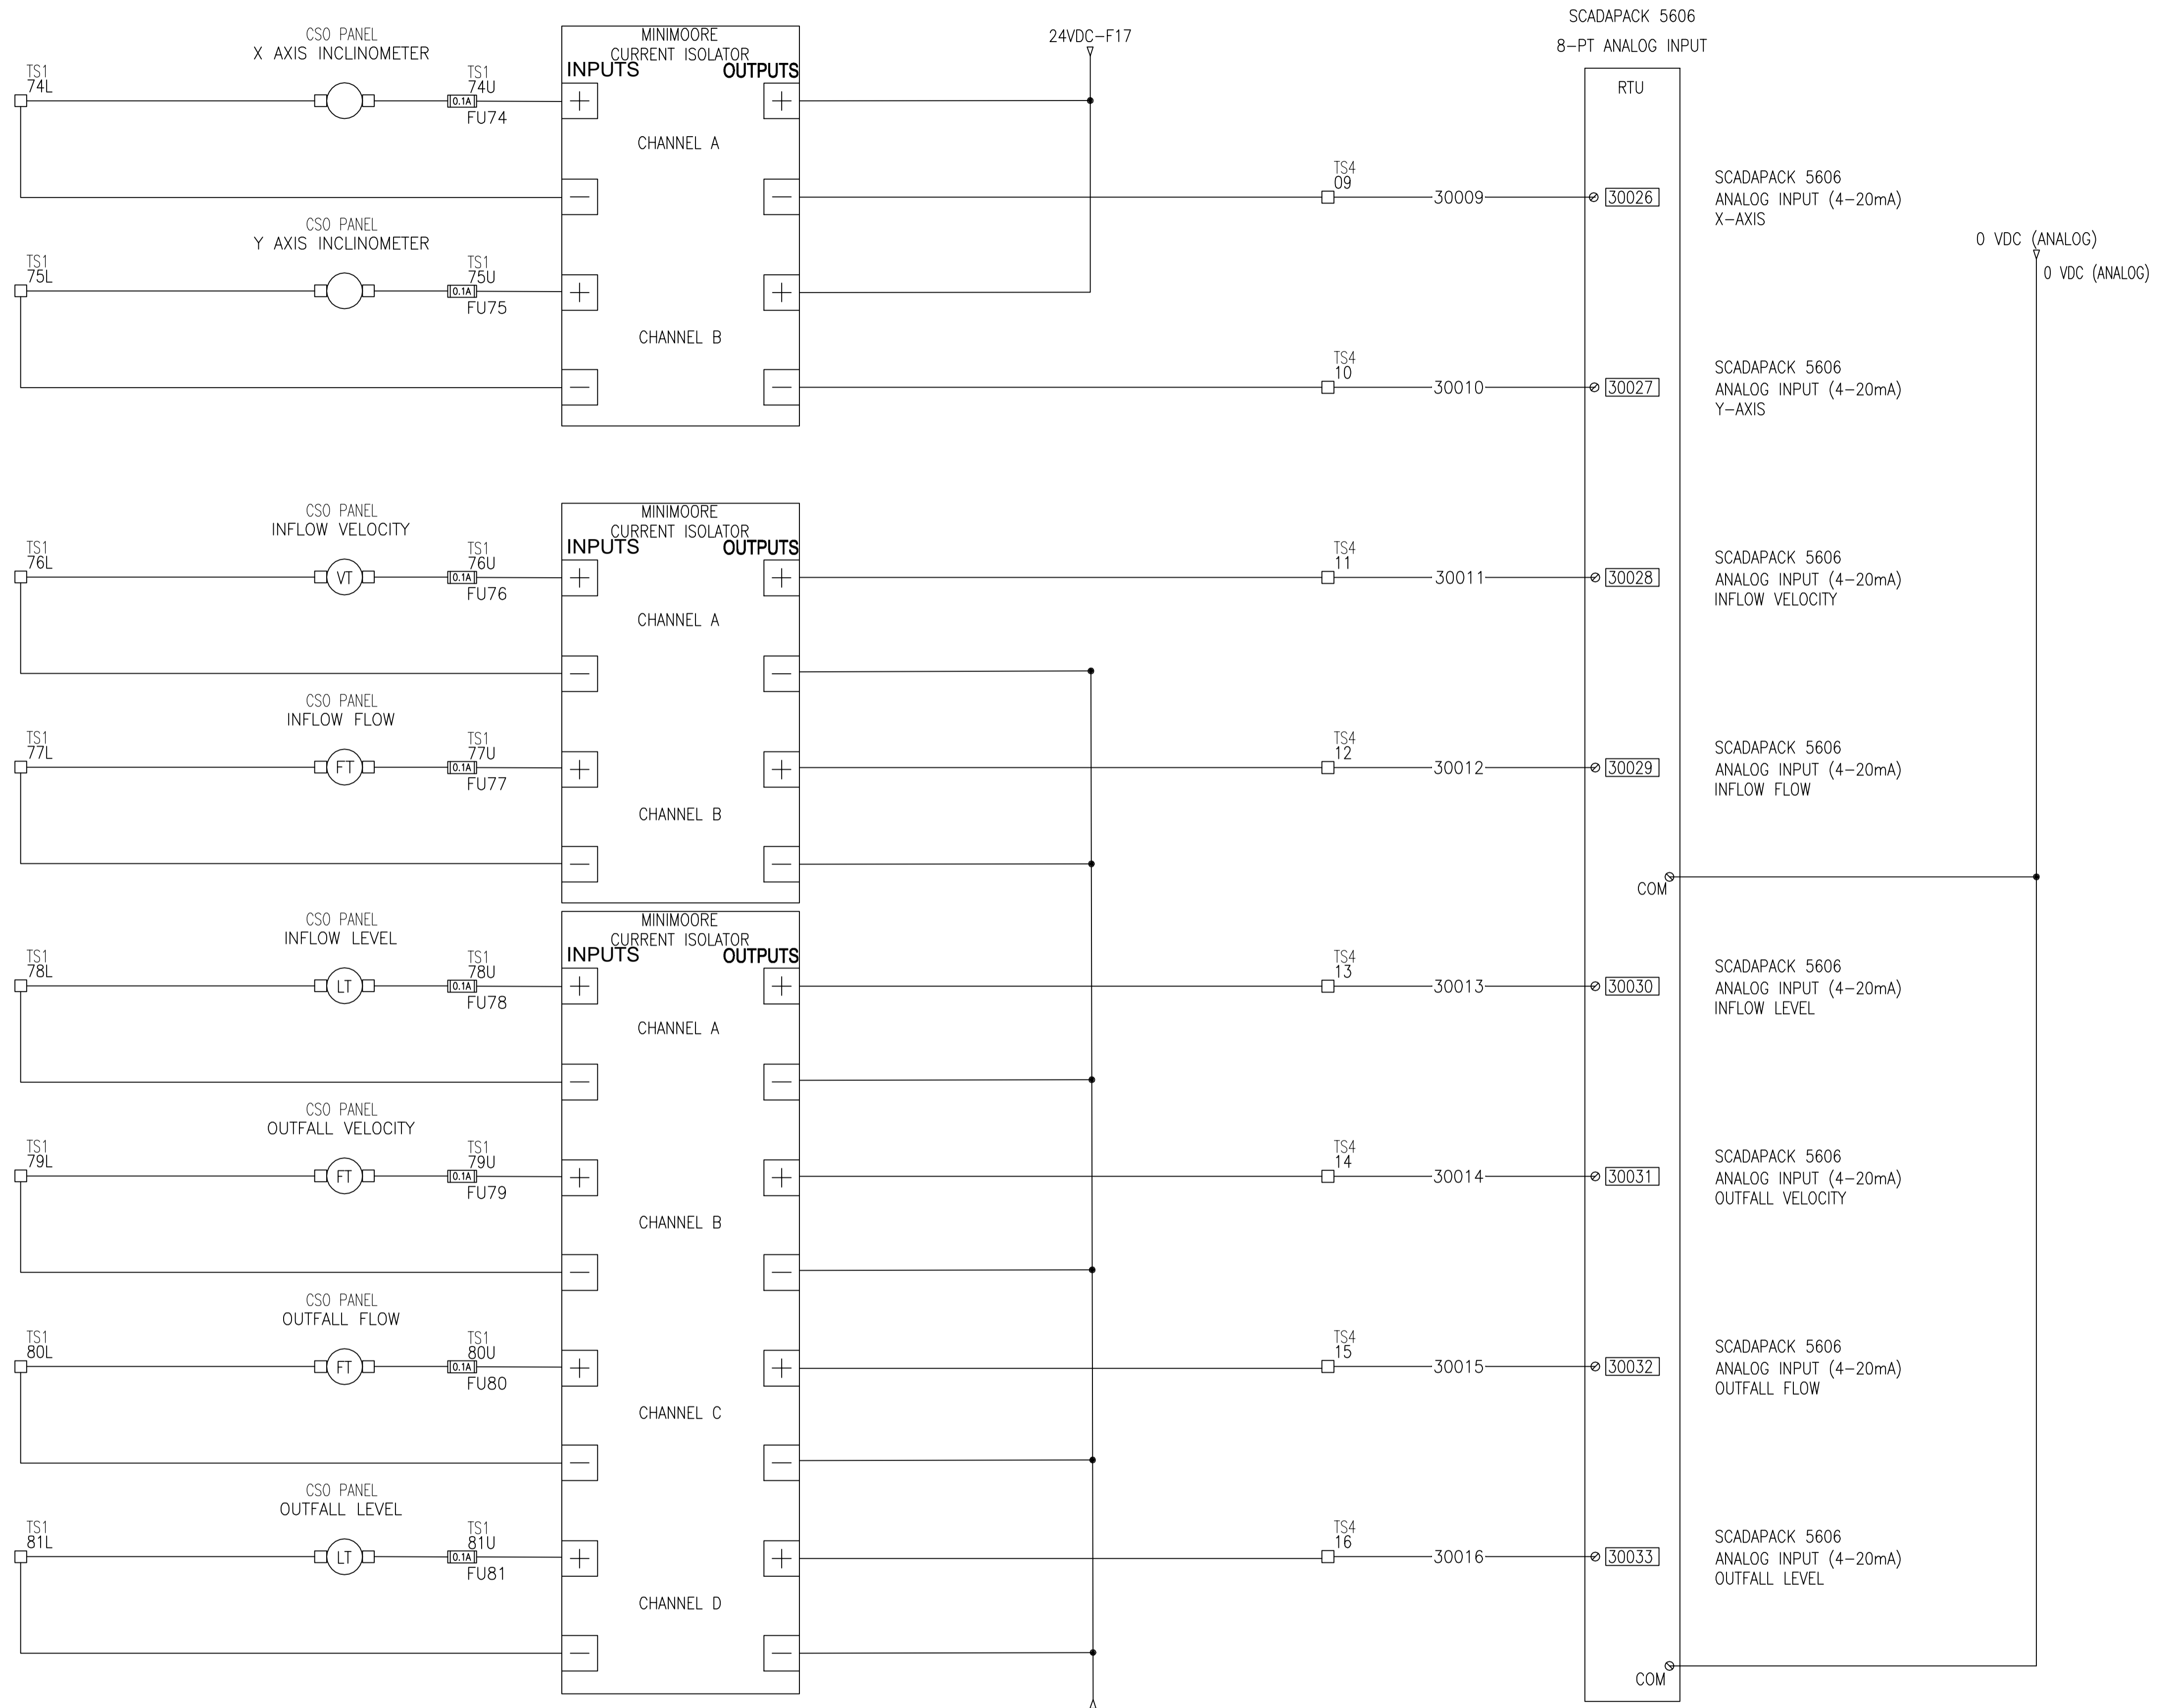

NOT FOR CONSTRUCTION



NO.	REVISIONS	DATE	BY
0	ISSUED FOR TENDER	06/29/18	BLM

		DESIGNED BY	BKB	CHECKED BY	BLM
		DRAWN BY	SCK	APPROVED BY	MH
HOR. SCALE		NONE			
VERTICAL		RELEASED FOR CONSTRUCTION			
DATE		JUNE 2018		DATE	

ENGINEER'S SEAL
CONSULTANT PROJECT NUMBER
18-6936

		THE CITY OF WINNIPEG WATER AND WASTE DEPARTMENT	
HAWTHORNE WASTEWATER PUMPING STATION UPGRADES		CITY DRAWING NUMBER 1-0145L- A0023-001	
AI 26-33 CSO PANEL		SHEET 23 OF 25 CONSULTANT DRAWING NUMBER 23	