


4 July 2018

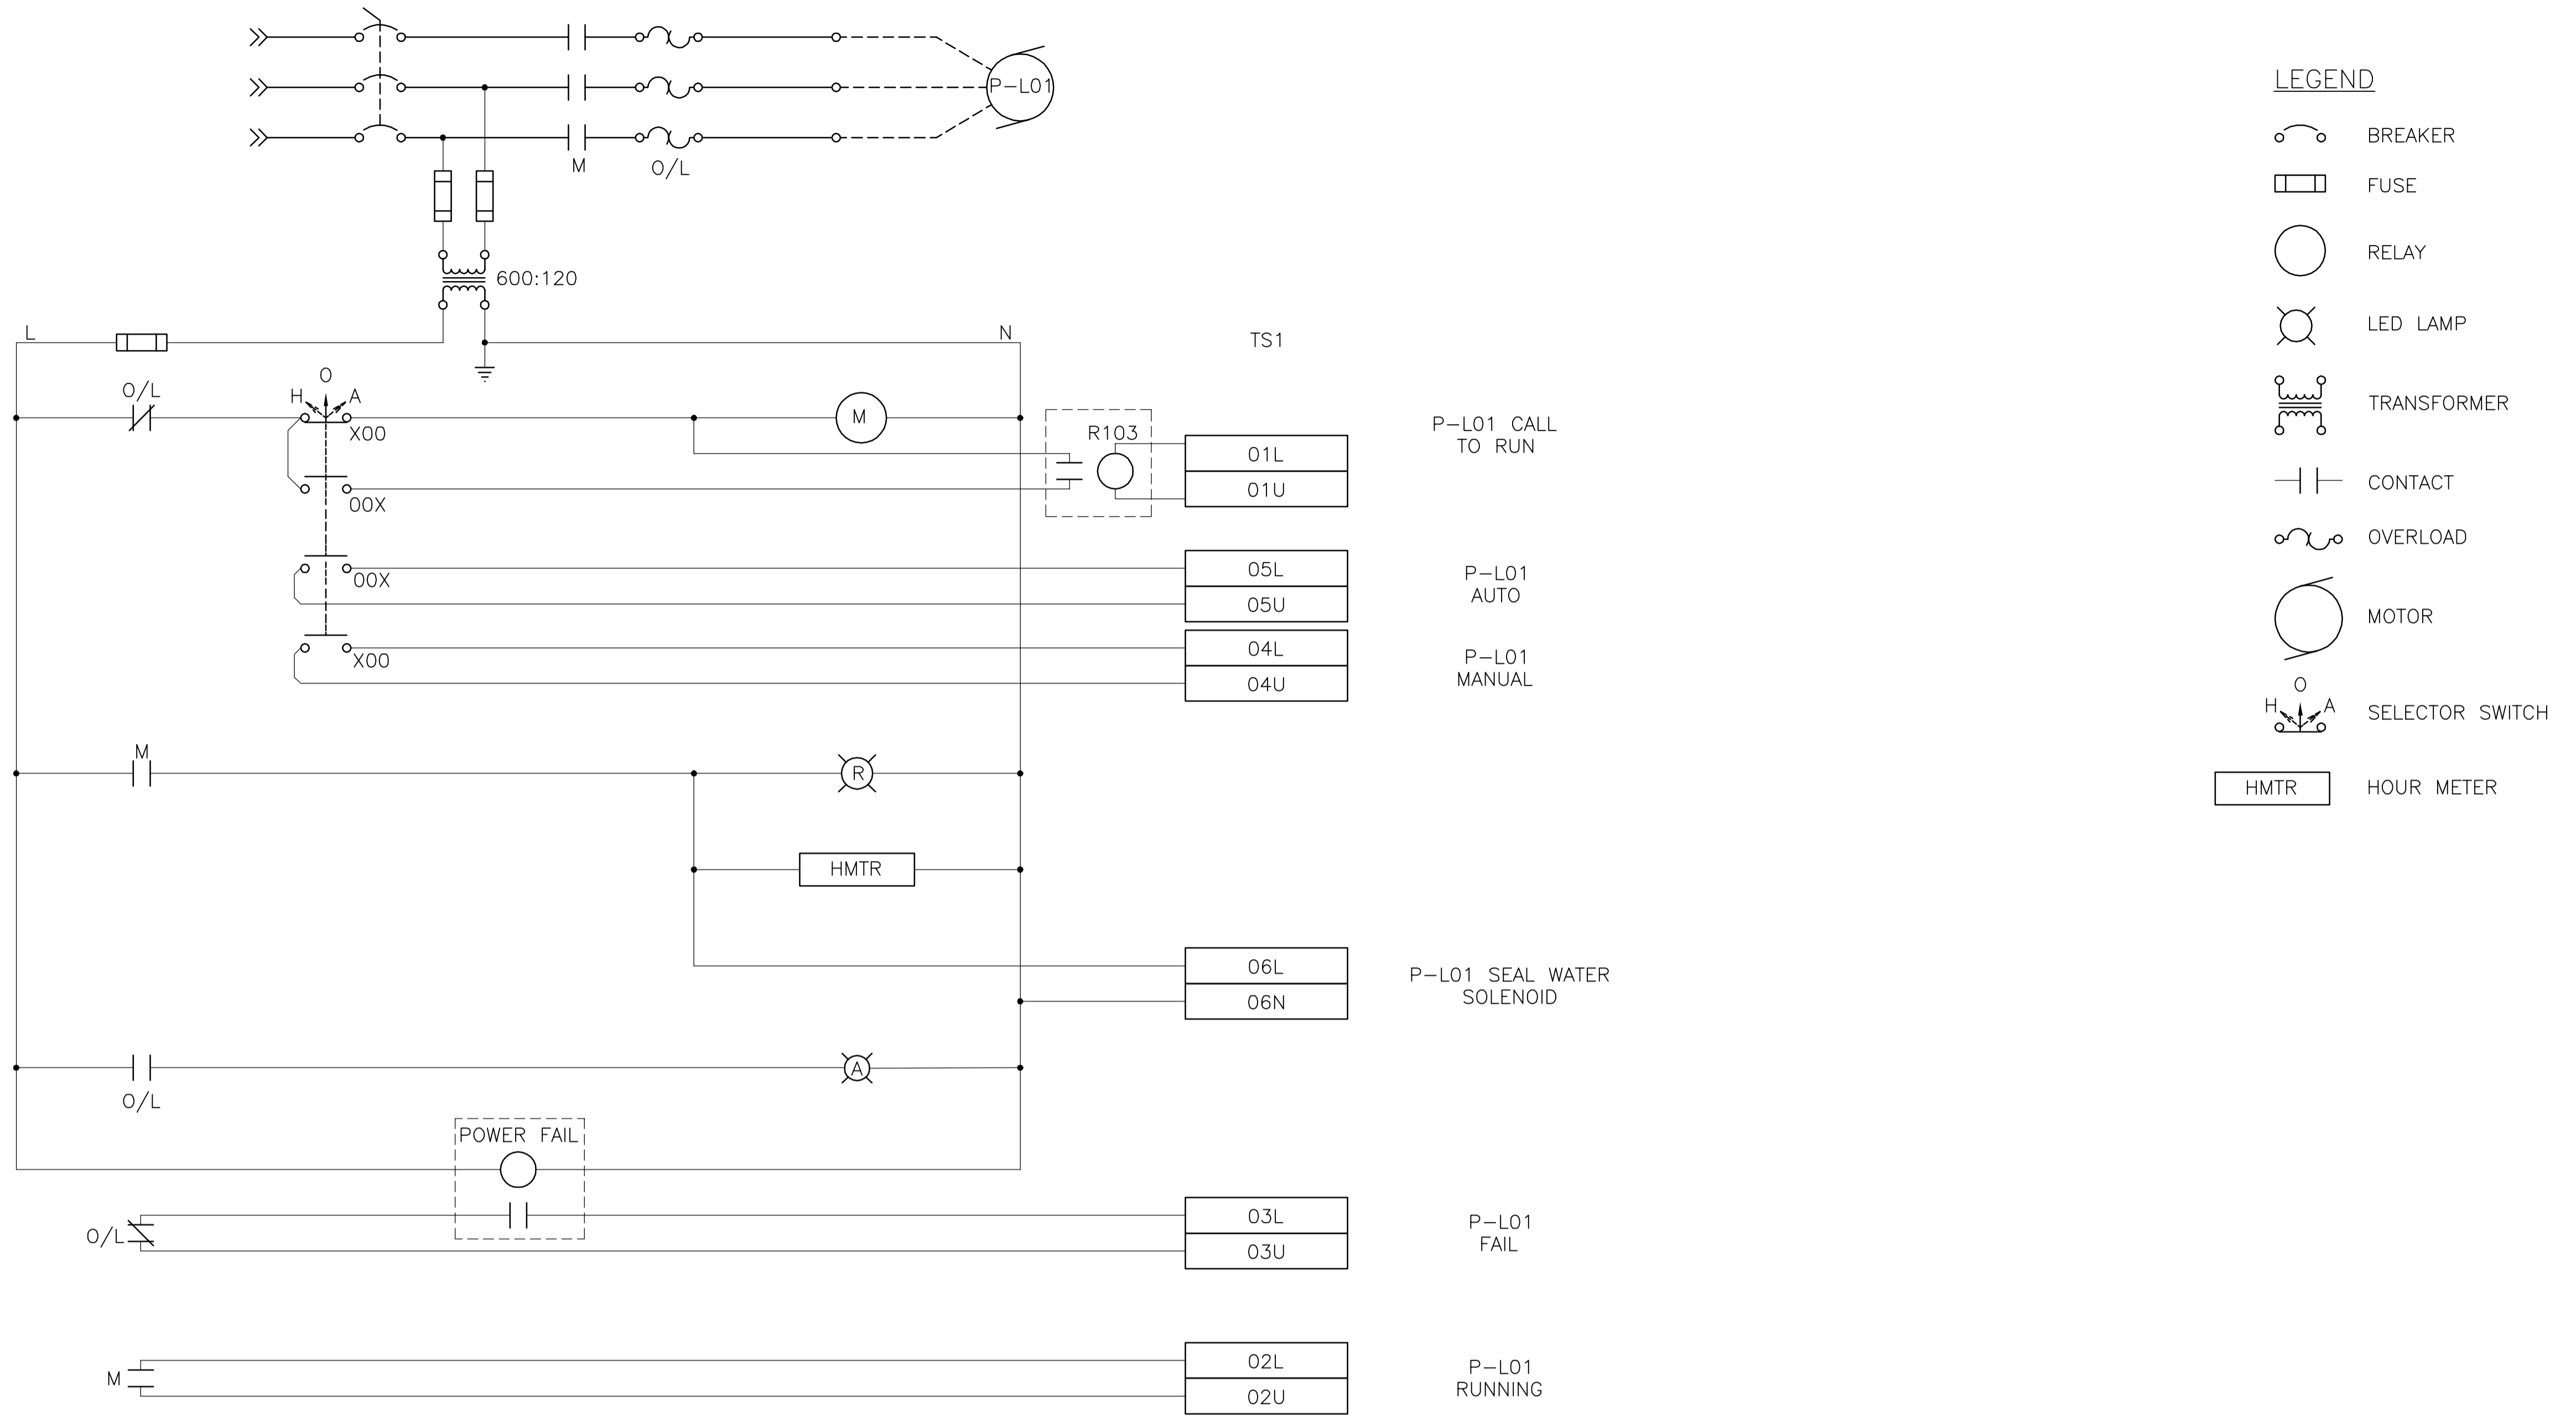

- LEGEND**
- BREAKER
 - FUSE
 - RELAY
 - LED LAMP
 - TRANSFORMER
 - CONTACT
 - OVERLOAD
 - MOTOR
 - SELECTOR SWITCH
 - HMTR

163523-04-5.dwg

NOT FOR CONSTRUCTION



NO.	REVISIONS	DATE	BY
0	ISSUED FOR TENDER	06/29/18	BLM

		DESIGNED BY: BKB	CHECKED BY: BLM
		DRAWN BY: SCK	APPROVED BY: MH
HOR. SCALE: NONE		RELEASED FOR CONSTRUCTION	
VERTICAL		DATE: JUNE 2018	

ENGINEER'S SEAL

CONSULTANT PROJECT NUMBER: 18-6936

THE CITY OF WINNIPEG
 WATER AND WASTE DEPARTMENT

HAWTHORNE WASTEWATER PUMPING STATION UPGRADES

PUMP P-L01 CONTROL (TYP.) SCHEMATIC

CITY DRAWING NUMBER: 1-0145L-A0024-001
 SHEET 24 OF 25
 CONSULTANT DRAWING NUMBER: 24