


29 June 2018



163523-04-5.dwg

NOT FOR CONSTRUCTION

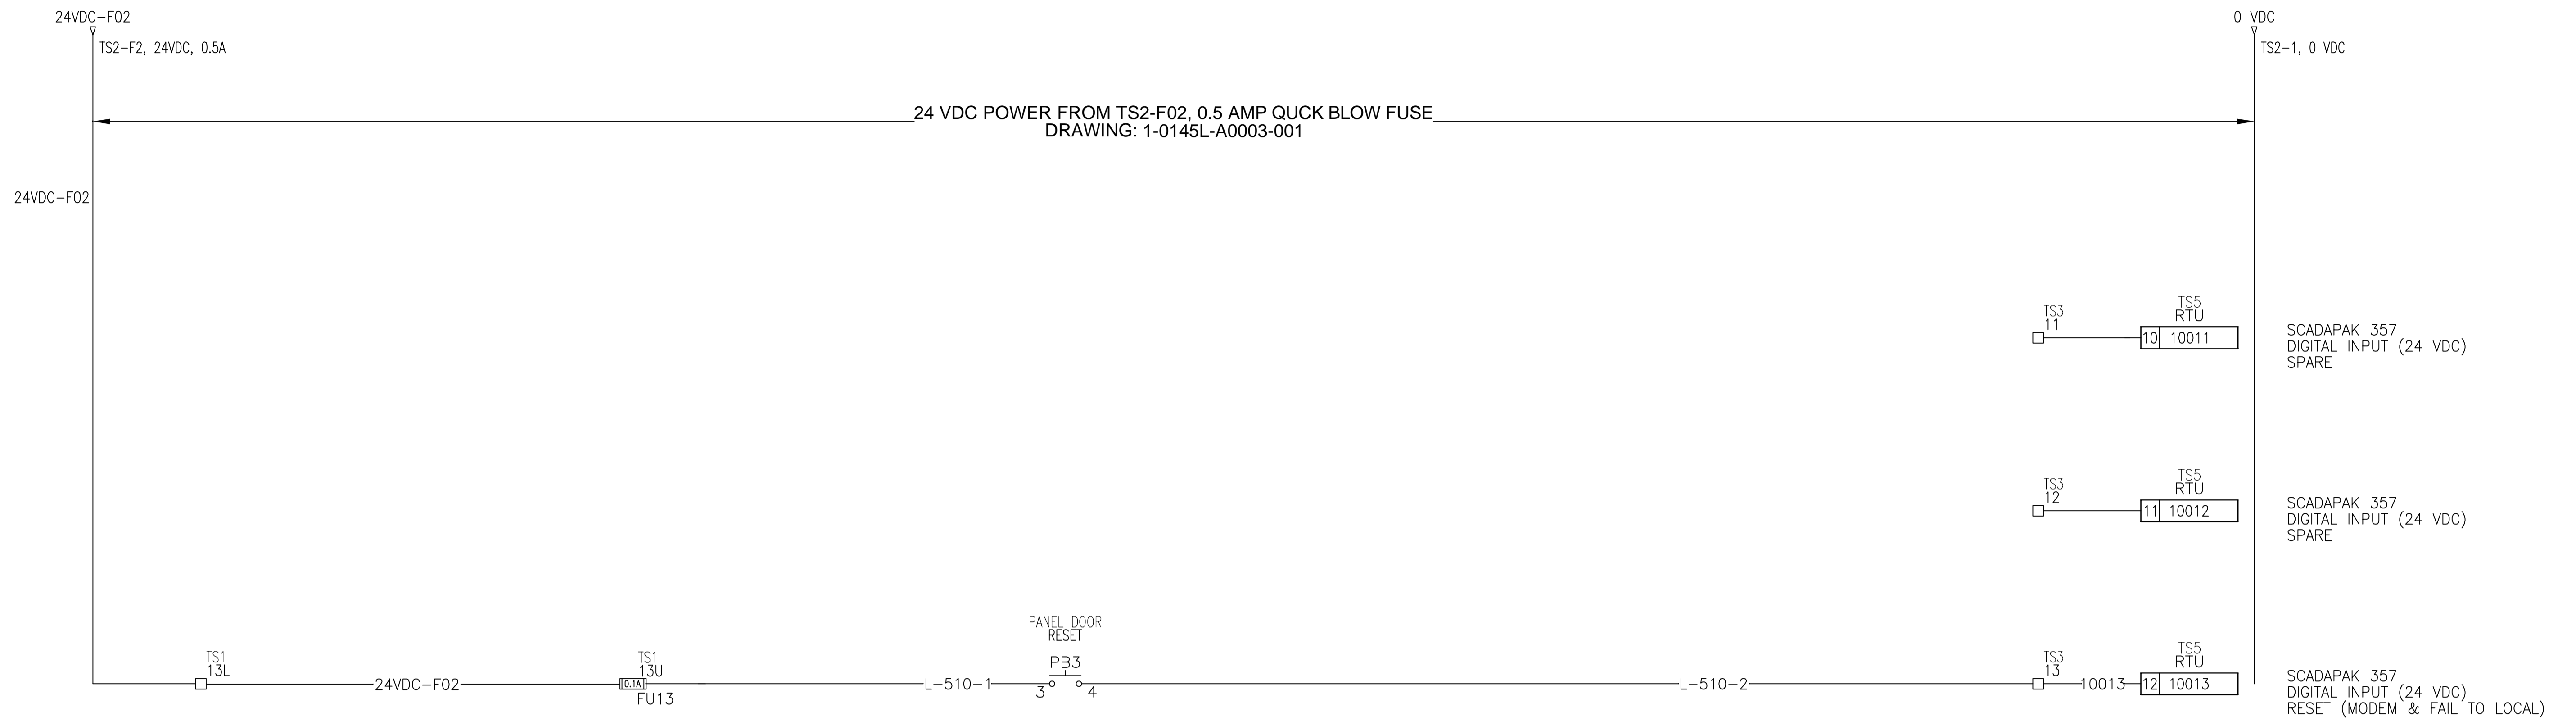

				DILLON CONSULTING		ENGINEER'S SEAL		THE CITY OF WINNIPEG WATER AND WASTE DEPARTMENT		
				DESIGNED BY: BKB	CHECKED BY: BLM			Winnipeg		
				DRAWN BY: SCK	APPROVED BY: MH					
				HOR. SCALE: NONE	RELEASED FOR CONSTRUCTION					
				VERTICAL		CONSULTANT PROJECT NUMBER: 18-6936		DI 11-13 LOCAL RTU AND FAIL TO LOCAL LOOPS		
				0 ISSUED FOR TENDER	06/29/18	BLM			CITY DRAWING NUMBER: 1-0145L-A0007-001	
				NO. REVISIONS	DATE	BY	DATE	JUNE 2018	DATE	SHEET 7 OF 25
								CONSULTANT DRAWING NUMBER: 7		