
Drawing Title:


Drawing No:

Timber Edging Detail to Fence

SCD-651B

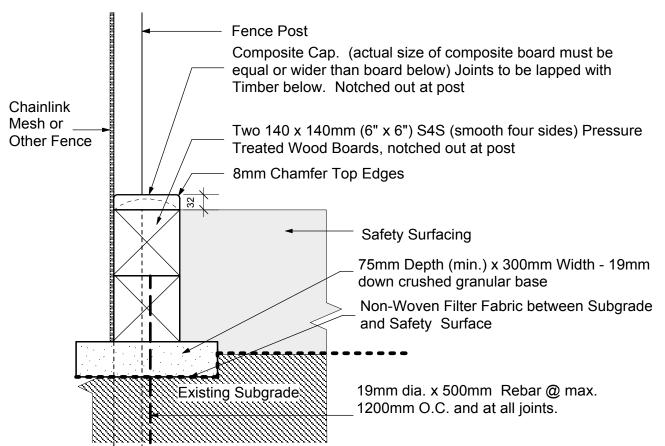

Double Course Section - Adjacent to Fence

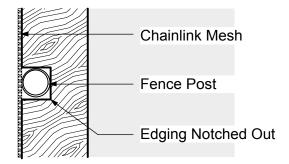

Double Course Plan - Adjacent to Fence

DIMENSIONS SHOWN ARE IN MILLIMETRES UNLESS OTHERWISE SPECIFIED

REVISION: 4

DATE: September 2, 2016

SCALE: NTS DRAWN BY: SP

The City of Winnipeg

Planning, Property and Development Department Planning and Land Use Division

Unit 15 - 30 Fort Street, Winnipeg, MB, R3C 4X5

