
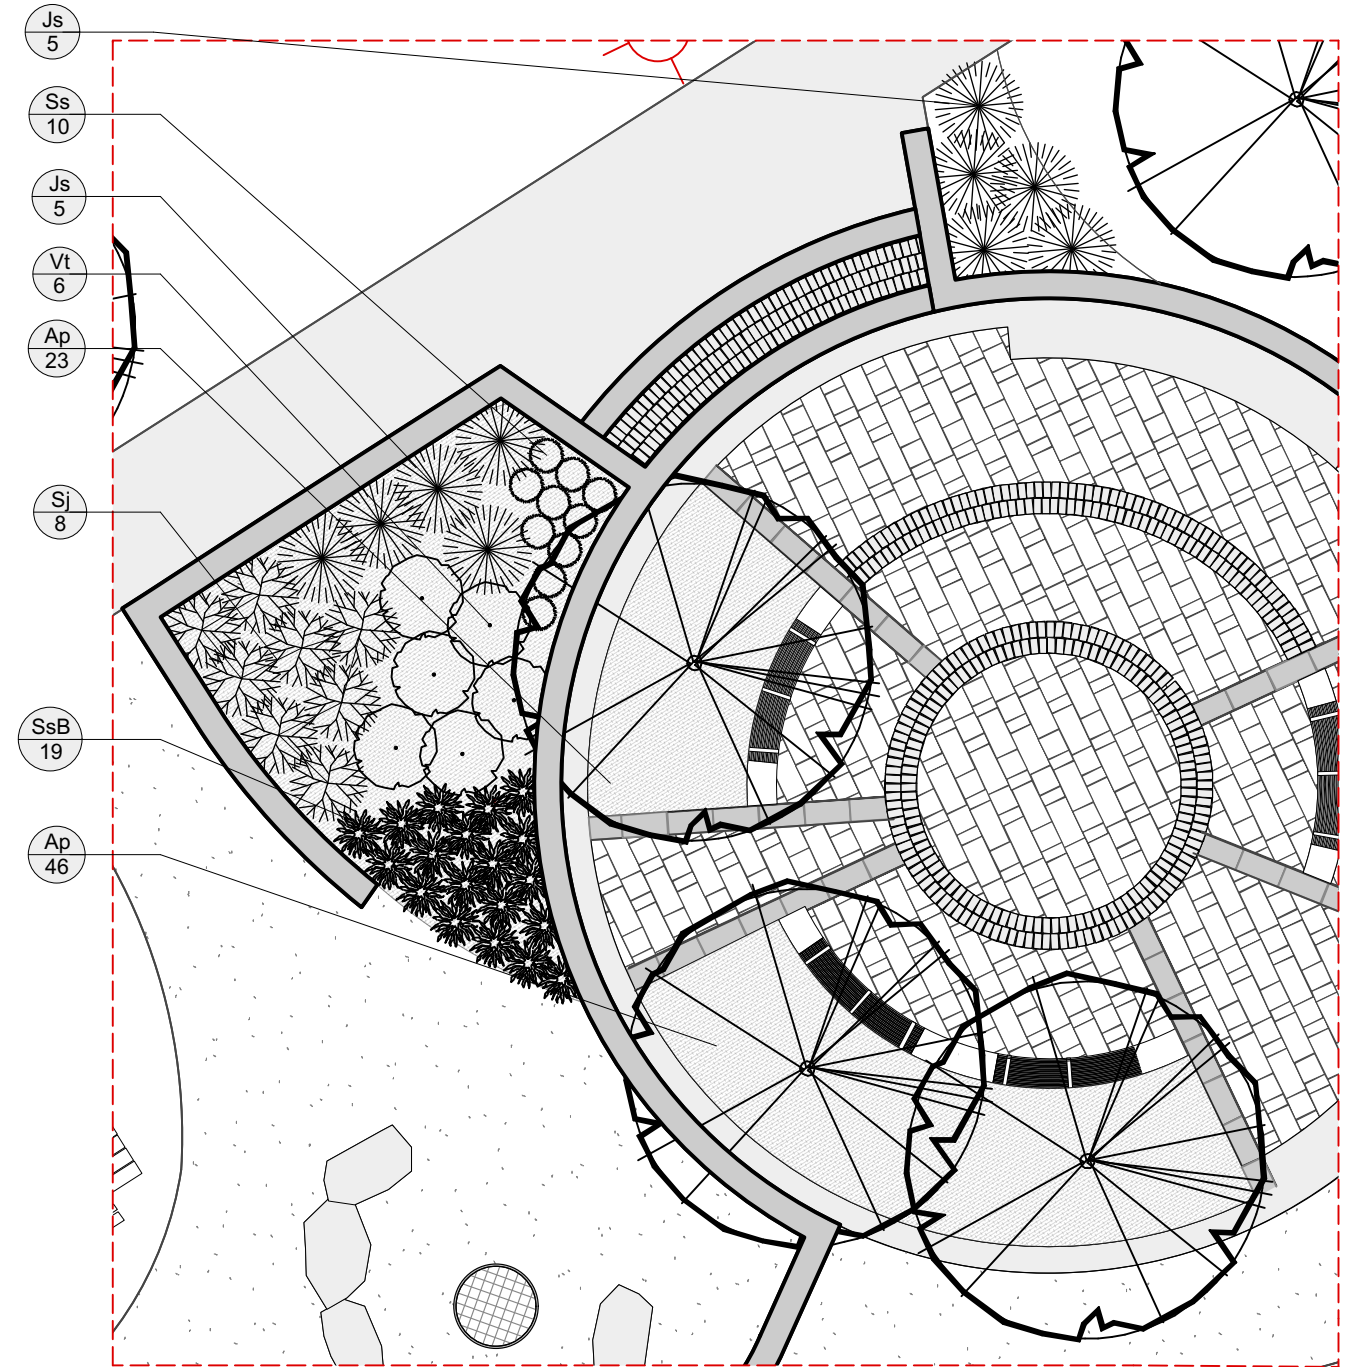


KEY PLAN

Plant Specification List					
ID	Common Name	Botanical Name	Qty	Size	Remarks
TREES					
As	Lord Selkirk Sugar Maple	Acer saccharum 'Jefselk'	3	60 mm caliper	Per SCD-516
Co	Delta Hackberry	Celtis occidentalis	2	60 mm caliper	Per SCD-516
Tf	Dropmore Linden	Tilia x flavescens 'Dropmore'	3	60 mm caliper	Per SCD-516
UMG	Triumph Elm	Ulmus 'Morton Glossy'	4	60 mm caliper	Per SCD-516
Sr	Japanese Tree Lilac	Syringa reticulata	2	60 mm caliper	Per SCD-515
MxG	Goodland Apple	Malus X 'Goodland'	3	15 gal	Per SCD-515
MxN	Norland Apple	Malus X 'Norland'	2	15 gal	Per SCD-515
SHRUBS					
Js	Calgary Carpet Juniper	Juniperus sabina 'Monna'	31	3 gal	Per SCD-501
Vt	Dwarf Cranberry	Viburnum trilobum 'Compactum'	6	2 gal	Per SCD-501
Rc	Champlain Rose	Rosa X 'Champlain'	3	2 gal	Per SCD-501
Ra	Gro-Low Sumac	Rhus aromatica 'Gro-Low'	18	2 gal	Per SCD-501
Sj	Little Princess Spirea	Spiraea japonica 'Little Princess'	8	2 gal	Per SCD-501
GRASSES & PERENNIALS					
Ss	May Night Salvia	Salvia sylvestris 'May Night'	10	1 gal	Per SCD-501
Ap	Bishop's Goutweed	Aegopodium podagraria 'Variegata'	69	4 inch	Per SCD-501
SsB	The Blues Little Bluestem	Schizachyrium scoparium 'The Blues'	49	1 gal	Per SCD-501
Ca	Variegated Reed Grass	Calamagrostis x acutiflora 'Overdam'	55	1 gal	Per SCD-501

*Refer to Materials Plan for Trees

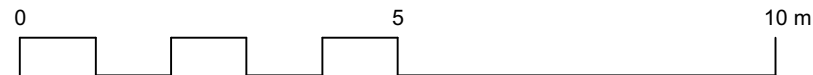

PLANTING AREA 1

CONTRACTOR TO CONFIRM ALL DIMENSIONS AND REPORT ANY DISCREPANCIES TO CONTRACT ADMINISTRATOR PRIOR TO CONSTRUCTION. LOCATION OF UNDERGROUND STRUCTURES AS SHOWN ARE BASED ON THE BEST INFORMATION AVAILABLE BUT NO GUARANTEE IS GIVEN THAT ALL EXISTING UTILITIES ARE SHOWN OR THAT THE GIVEN LOCATIONS ARE EXACT. CONFIRMATION OF EXISTENCE AND EXACT LOCATION OF ALL SERVICES MUST BE OBTAINED FROM THE INDIVIDUAL UTILITIES BEFORE PROCEEDING WITH CONSTRUCTION.



THE CITY OF WINNIPEG
 Planning, Property and Development Department
 Planning and Land Use Division
 Unit 15 - 30 Fort Street, Winnipeg, MB, (R3C 4X5)

DESIGNED BY	IL/IM	CHECKED BY	
DRAWN BY	IL/IM	APPROVED BY	
HORIZ. SCALE			
VERT. SCALE	1:100		
DATE	April 2018		

MANAGER, PARK AND OPEN SPACES	DATE
MANAGER, PLANNING AND LAND USE DIVISION	DATE

DRAWING TITLE	DRAWING NO.
Gord Dong Park REDEVELOPMENT Planting Plan A	G.043-5
SITE ADDRESS	BID OPPORTUNITY NO.
348 Pacific Avenue	54-2018