



U:\1154\active\115418015\0300_drawing\0302_sheet_files\03_structural\1801_s_s-101.dwg s-101 2018/05/08 1:59 PM By: Rossnagel, kan

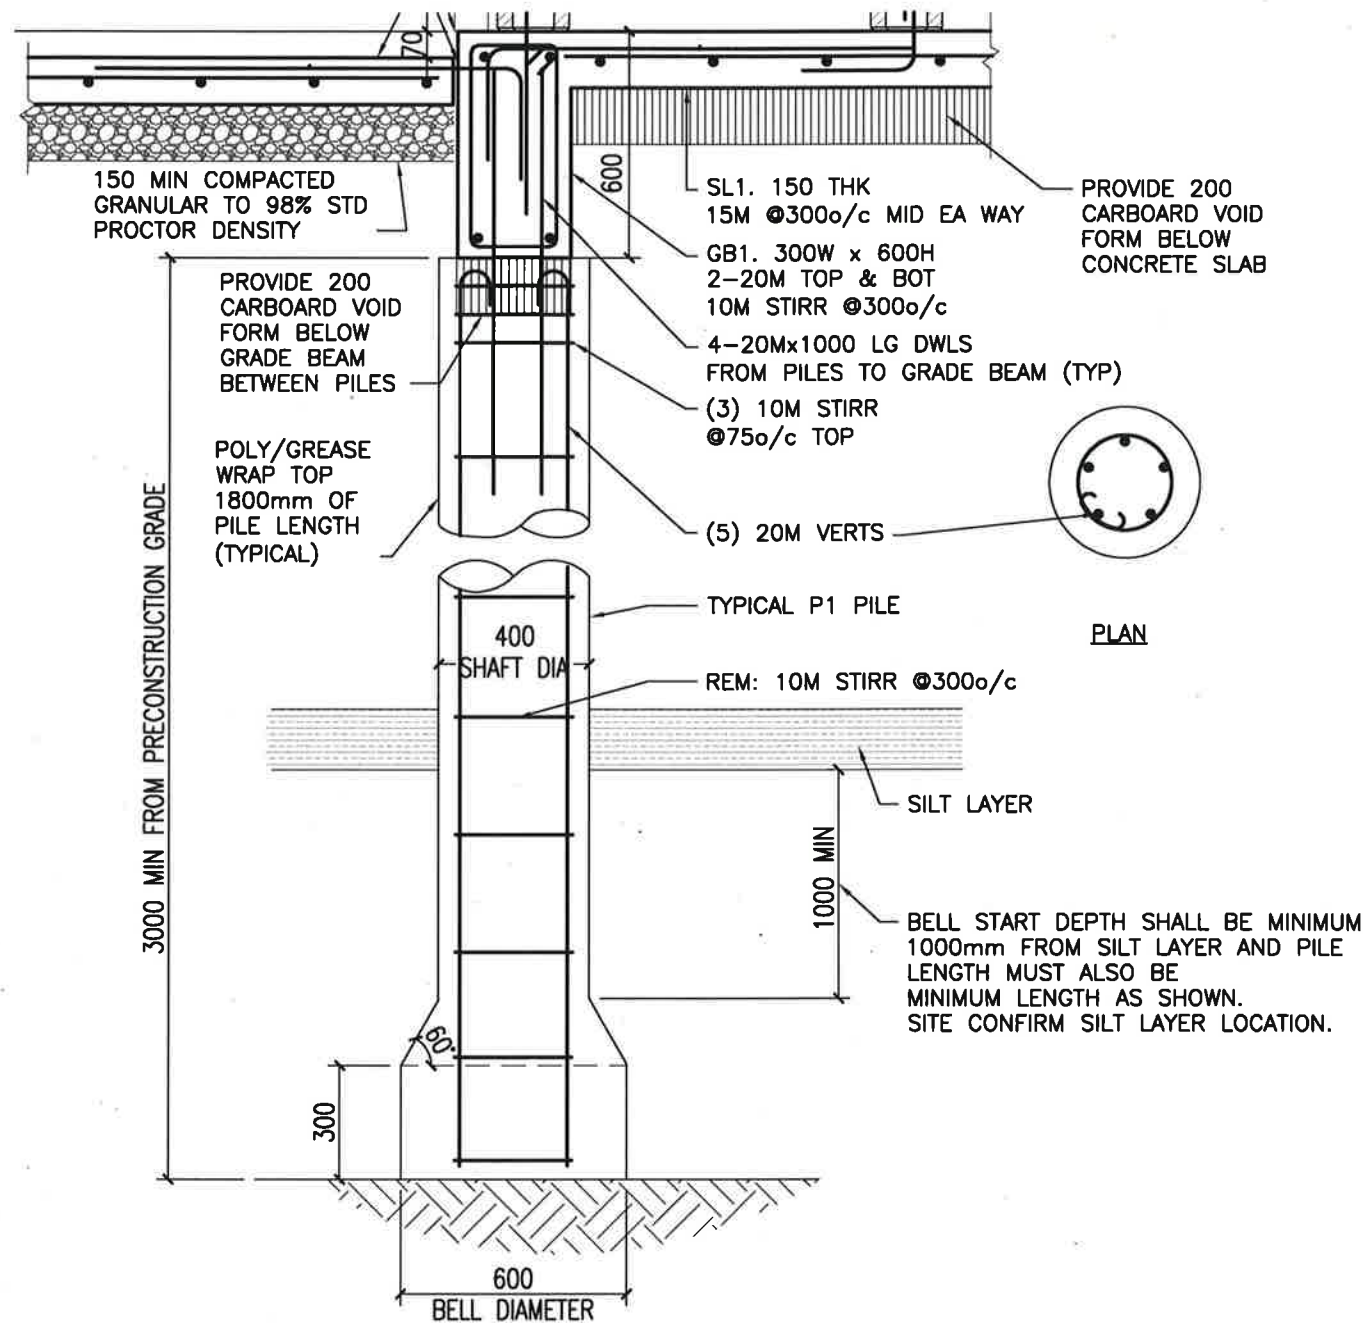

A TYPICAL P1 PILE
S-301 1:20

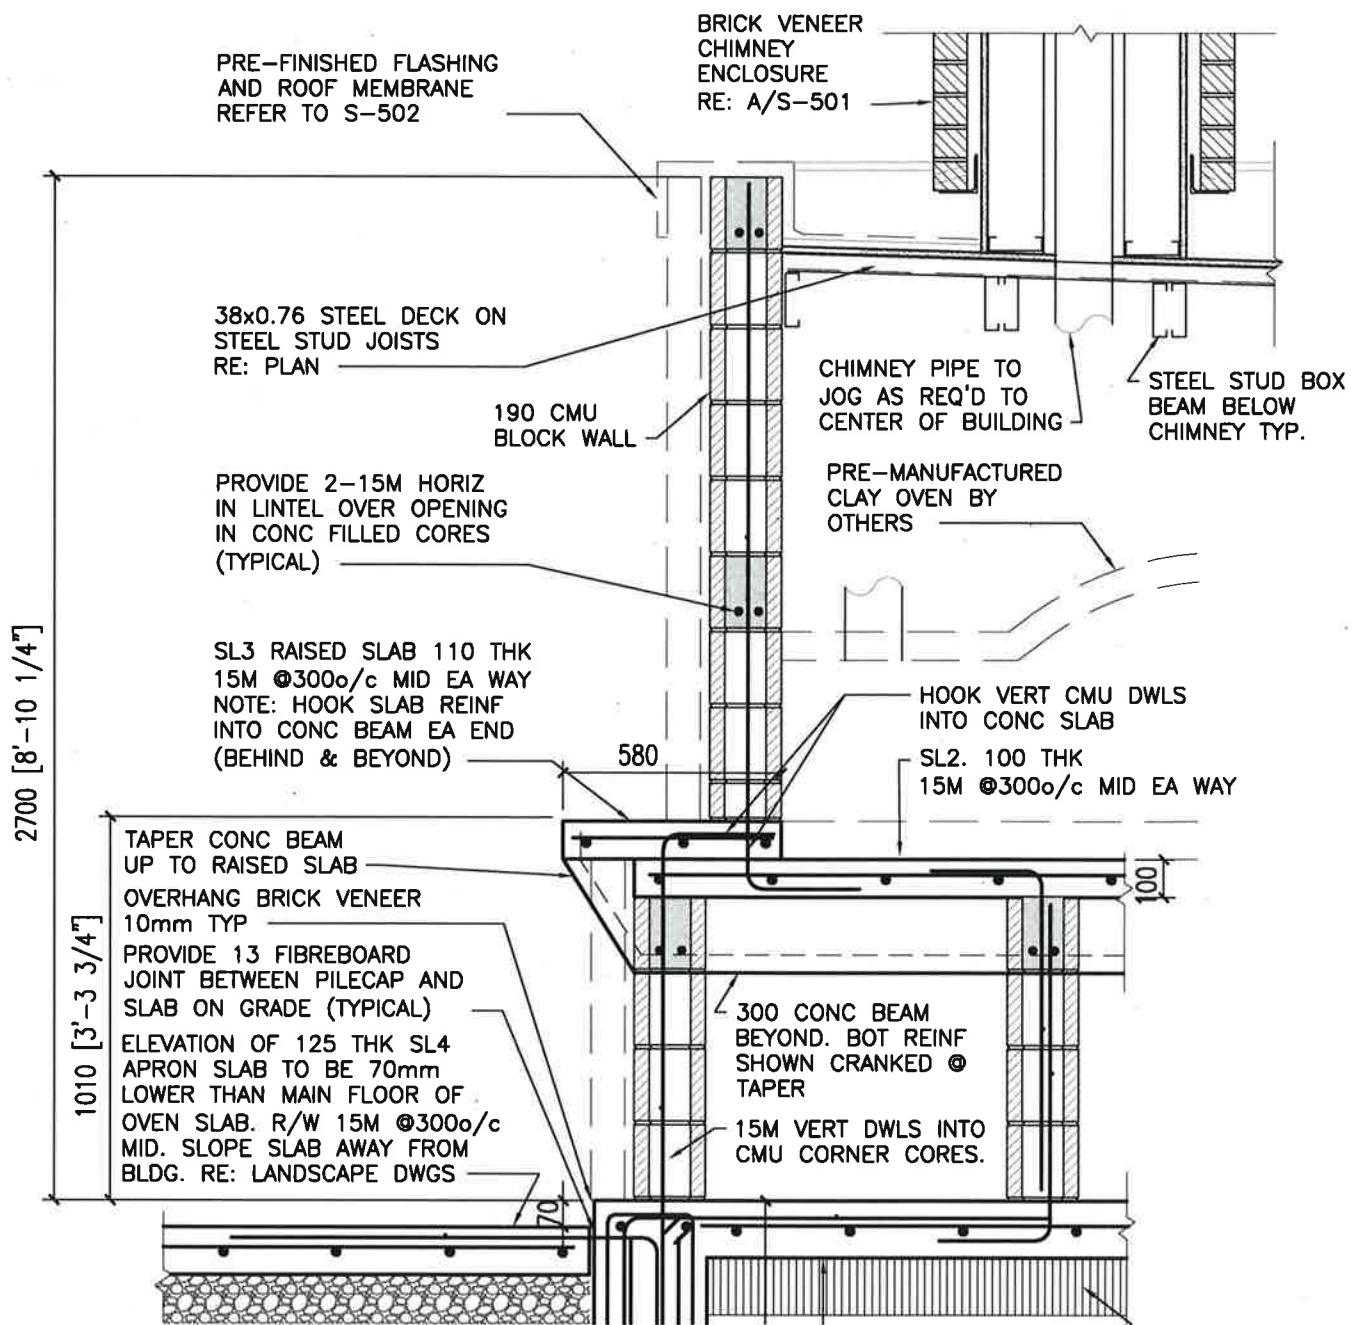

B WALL SECTION
S-301 1:20

ORIGINAL SHEET - ISO 11x17 - v17.05

2018-05-08
115418015



Stantec Consulting Ltd.
Suite 500, 311 Portage Avenue
Winnipeg, MB Canada R3B 2B9
Tel. 204.489.5900 Fax. 204.453.9012
www.stantec.com



Certificate of Authorization
Stantec Consulting Ltd.
No. 1301



E			
D			
C			
B			
A	ISSUED FOR CONSTRUCTION	IR	BF 2018.05.07
Issued		By	Appd. YY.MM.DD

Client/Project
CITY OF WINNIPEG PLANNING, PROPERTY & DEVELOPMENT
GORD DONG PARK REDEVELOPMENT
Winnipeg, Manitoba

Figure No.
S-301

Title
SECTIONS AND DETAILS
FOR COMMUNITY OVEN ENCLOSURE