


CONTRACTOR TO INSTALL GREEN BIKE LANE TREATMENTS, ALL OTHER PAVEMENT MARKINGS TO BE INSTALLED BY CITY OF WINNIPEG - TRAFFIC SERVICES
 SEE PLAN DRAWINGS FOR END BARRIER PLACEMENT DWG C02 TO C21 | EXISTING PAVEMENT MARKINGS TO BE REMOVED AS NEEDED

**ENGINEERS
GEOSCIENTISTS
MANITOBA**
 Certificate of Authorization
 Urban Systems Ltd.
 No. 5053

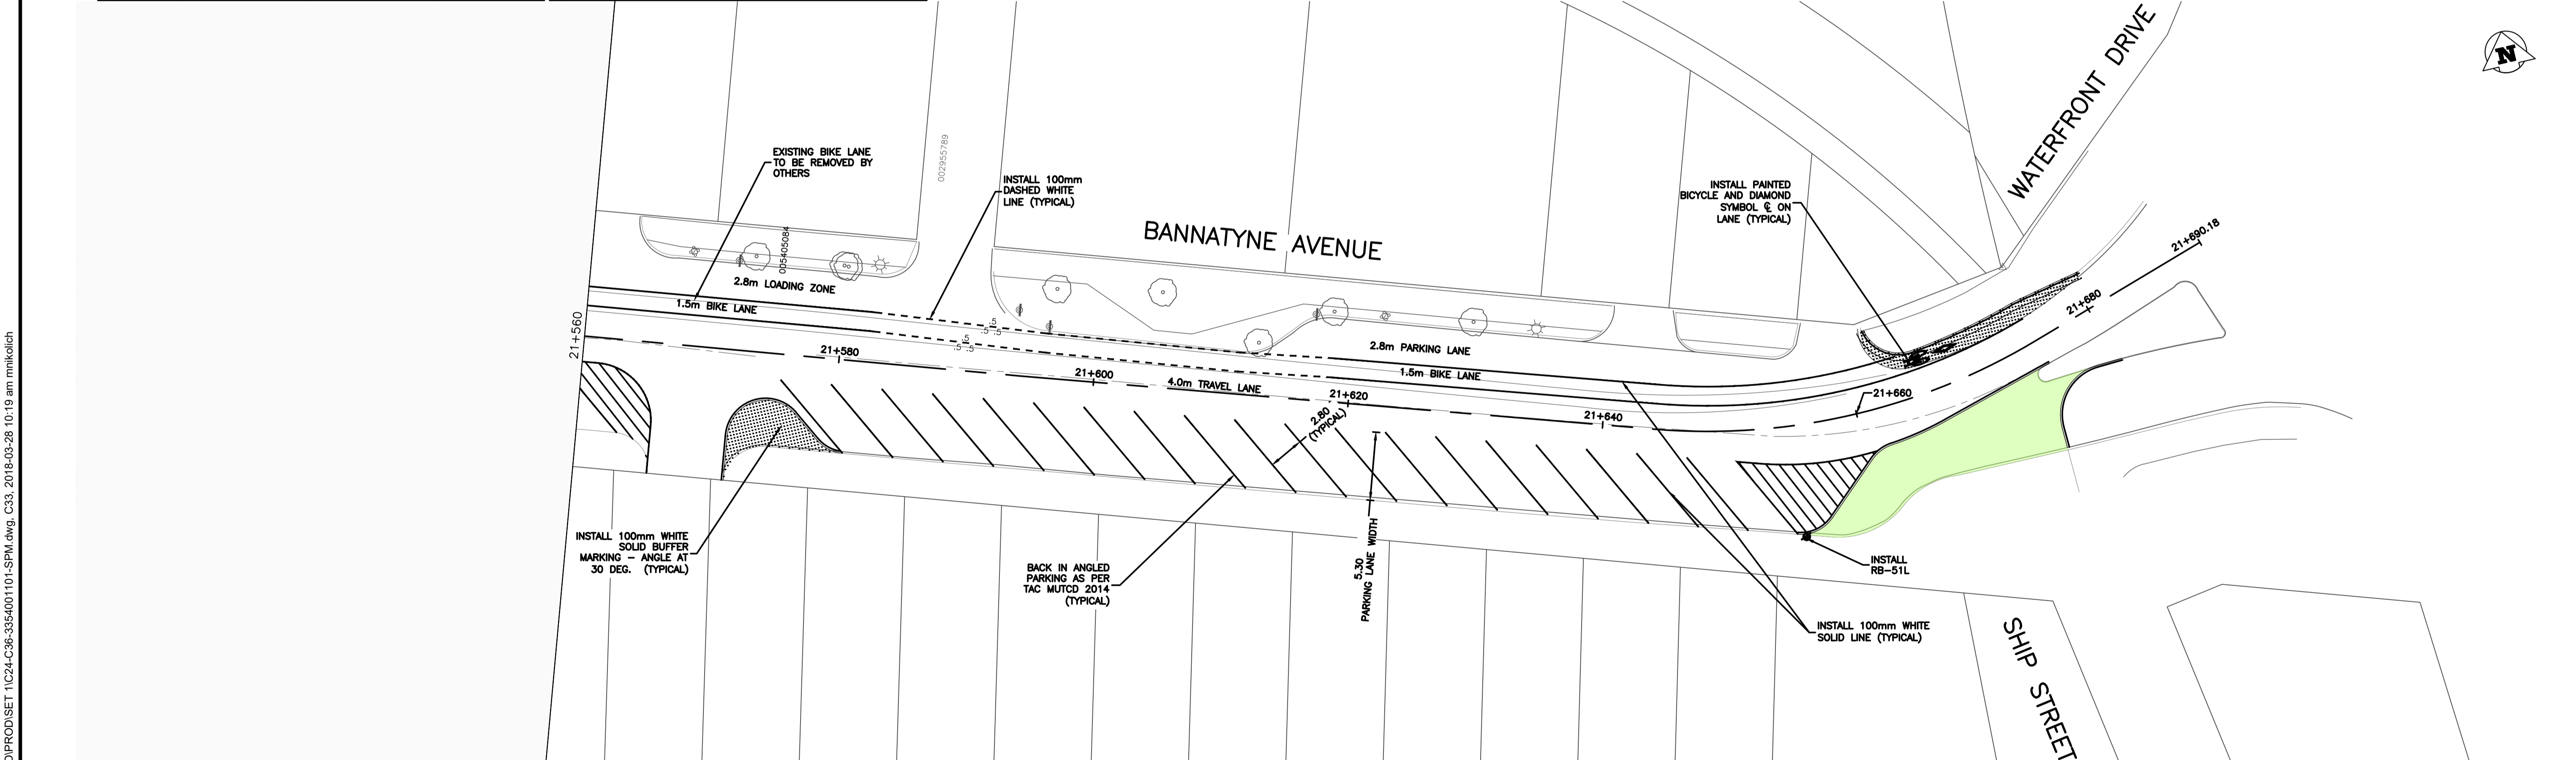

150 mm W.M.	WATERMAIN	150 mm W.M.	HYDRO	ADJUSTABLE CURB	ADJUSTABLE END UNIT	LOCATION APPROVED UNDERGROUND STRUCTURES
300mm L.D.S.	LAND DRAINAGE SEWER	300mm L.D.S.	M.T.S.	CONCRETE	DECORATIVE LIGHT	
250mm W.W.S.	WASTEWATER SEWER	250mm W.W.S.	ASPHALT	PROPERTY LINE	BOLLARD	DATE
	MANHOLE		SURVEY BAR			SUPV. U/G STRUCTURES COMMITTEE
	CATCH BASIN	235.750	ELEVATION (35.750)			NOTE:
	CURB INLET	500g	TREE			LOCATION OF UNDERGROUND STRUCTURES AS SHOWN ARE BASED ON THE BEST INFORMATION AVAILABLE. BUT NO GUARANTEE IS GIVEN THAT ALL EXISTING UTILITIES ARE SHOWN OR THAT THE GIVEN LOCATIONS ARE EXACT. CONFIRMATION OF EXISTENCE AND EXACT LOCATION OF ALL SERVICES MUST BE OBTAINED FROM THE INDIVIDUAL UTILITIES BEFORE PROCEEDING WITH CONSTRUCTION.
	JUNCTIONS		SIDEWALK DETECTABLE			
	CULVERT		CONCRETE SIDEWALK			
	GAS	x	FENCE			
EXISTING	LEGEND - PLAN	PROPOSED	EXISTING	LEGEND - PROFILE	PROPOSED	

B.M. ELEV.	DATE	BY
A 60% DETAIL DESIGN	2018-01-22	GS
B 90% DETAIL DESIGN	2018-03-12	GS
C ISSUED FOR TENDER	2018-03-28	GS
NO. REVISIONS	DATE	BY

URBAN systems

DESIGNED BY: M. Nikolich
 CHECKED BY: G. Smith
 DRAWN BY: M. Nikolich
 APPROVED BY: G. Propp
 HOR. SCALE: 1:250
 VERTICAL: RELEASED FOR CONSTRUCTION BY:
 DATE: MARCH 28, 2018

ENGINEER'S SEAL

NOT FOR CONSTRUCTION

CONSULTANT DRAWING NO. 3354.0011.01 C33

THE CITY OF WINNIPEG
 PUBLIC WORKS DEPARTMENT
 ENGINEERING DIVISION

McDermot Bannatyne Adjustable Bike Lanes
 Bannatyne Avenue
 Signage & Pavement Markings
 Station 21+380 to 21+690

SHEET 33 OF 36
 CAD FILE DRAWING NUMBER C24-C36-3354001101-SPM.DWG
 CITY DRAWING NUMBER P-3496-33

U:\Projects_VAN\3354001101\1D-Design\CAD\PRO\SET 1\C24-C36-3354001101-SPM.dwg, C33, 2018-03-28 10:19 am mnikolich