



**PLAN - STAGE 1**  
Scale 1:250

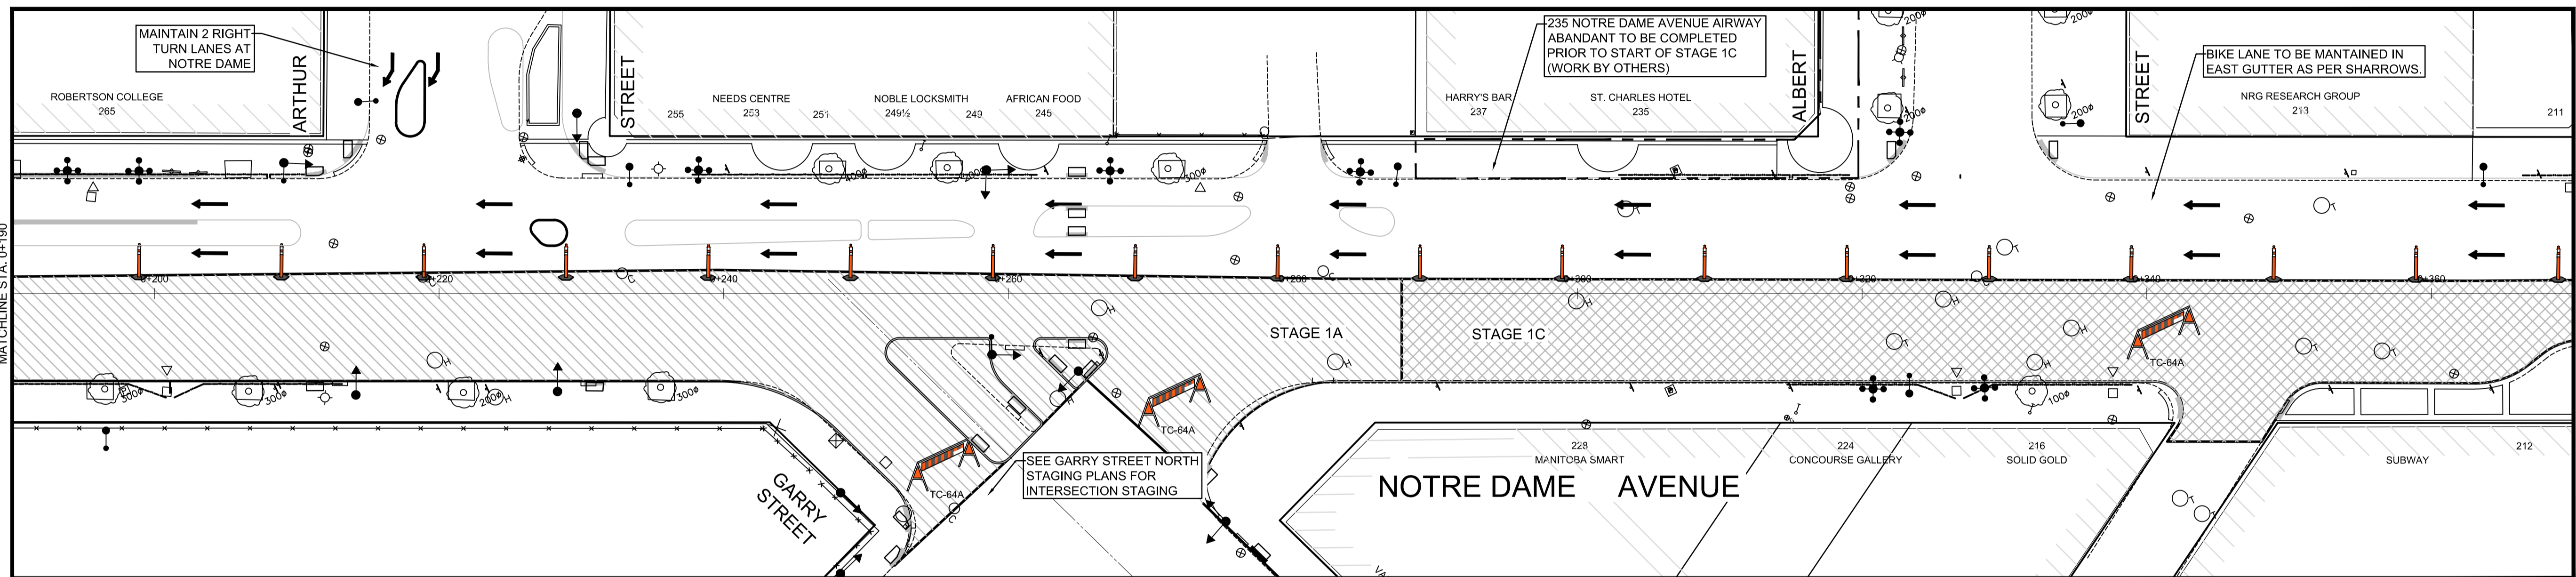

**PLAN - STAGE 1**  
Scale 1:250

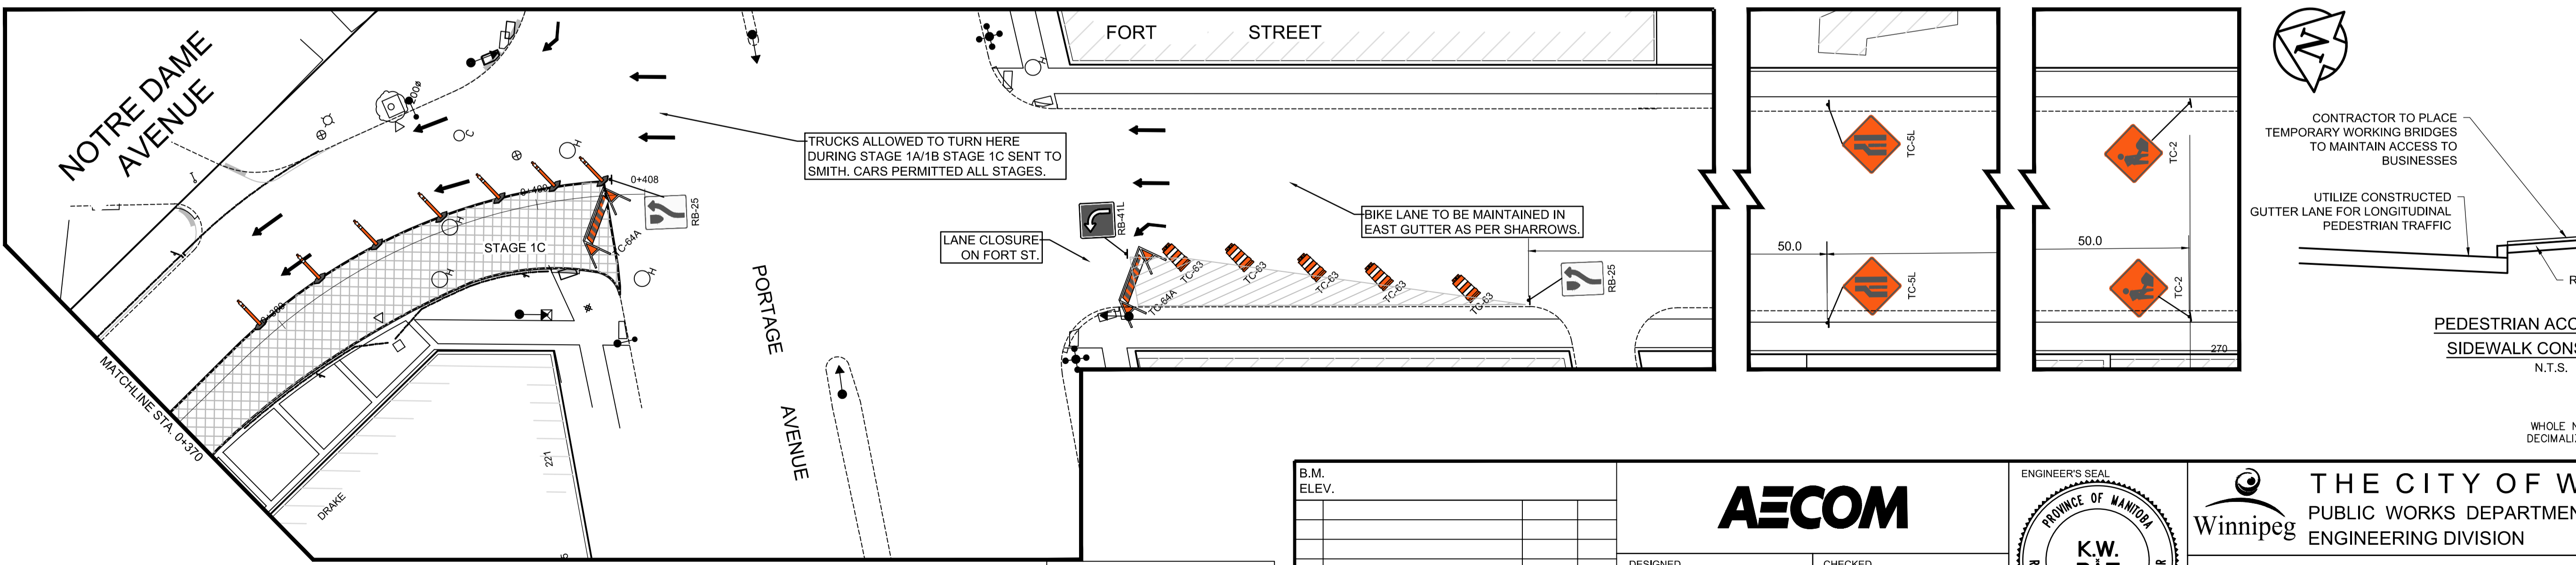

**PLAN - STAGE 1**  
Scale 1:250

**AECOM**  
Certificate of Authorization  
AECOM Canada Ltd.  
No. 4671 Date: \_\_\_\_\_

NO.	REVISIONS	DATE	BY	DATE	2017/11/27	DATE
0	ISSUED FOR TENDER	2018/02/26	KWR			
B	RE-ISSUED FOR REVIEW	2018/01/29	KWR			
A	ISSUED FOR REVIEW	2017/11/27	KWR			

<b>AECOM</b>		
DESIGNED BY: KWR	CHECKED BY: KWR	
DRAWN BY: PAAP	APPROVED BY: KWR	
HOR. SCALE: 1:250	RELEASED FOR CONSTRUCTION BY:	
VERTICAL:	DATE	
	2017/11/27	DATE

ENGINEER'S SEAL  
PROVINCE OF MANITOBA  
**K.W. RAE**  
REGISTERED PROFESSIONAL ENGINEER  
CONSULTANT DRAWING NO. CT-03

**THE CITY OF WINNIPEG**  
PUBLIC WORKS DEPARTMENT  
ENGINEERING DIVISION  
DOWNTOWN BIKE LANE SYSTEM  
AND STREET IMPROVEMENT  
CONSTRUCTION STAGING  
NOTRE DAME AVENUE  
STAGE 1  
CITY DRAWING NUMBER P-3495-03  
SHEET 3 OF 45

**METRIC**  
WHOLE NUMBERS INDICATE MILLIMETRES  
DECIMALIZED NUMBERS INDICATE METRES