




PLAN - STAGE 2
Scale 1:250

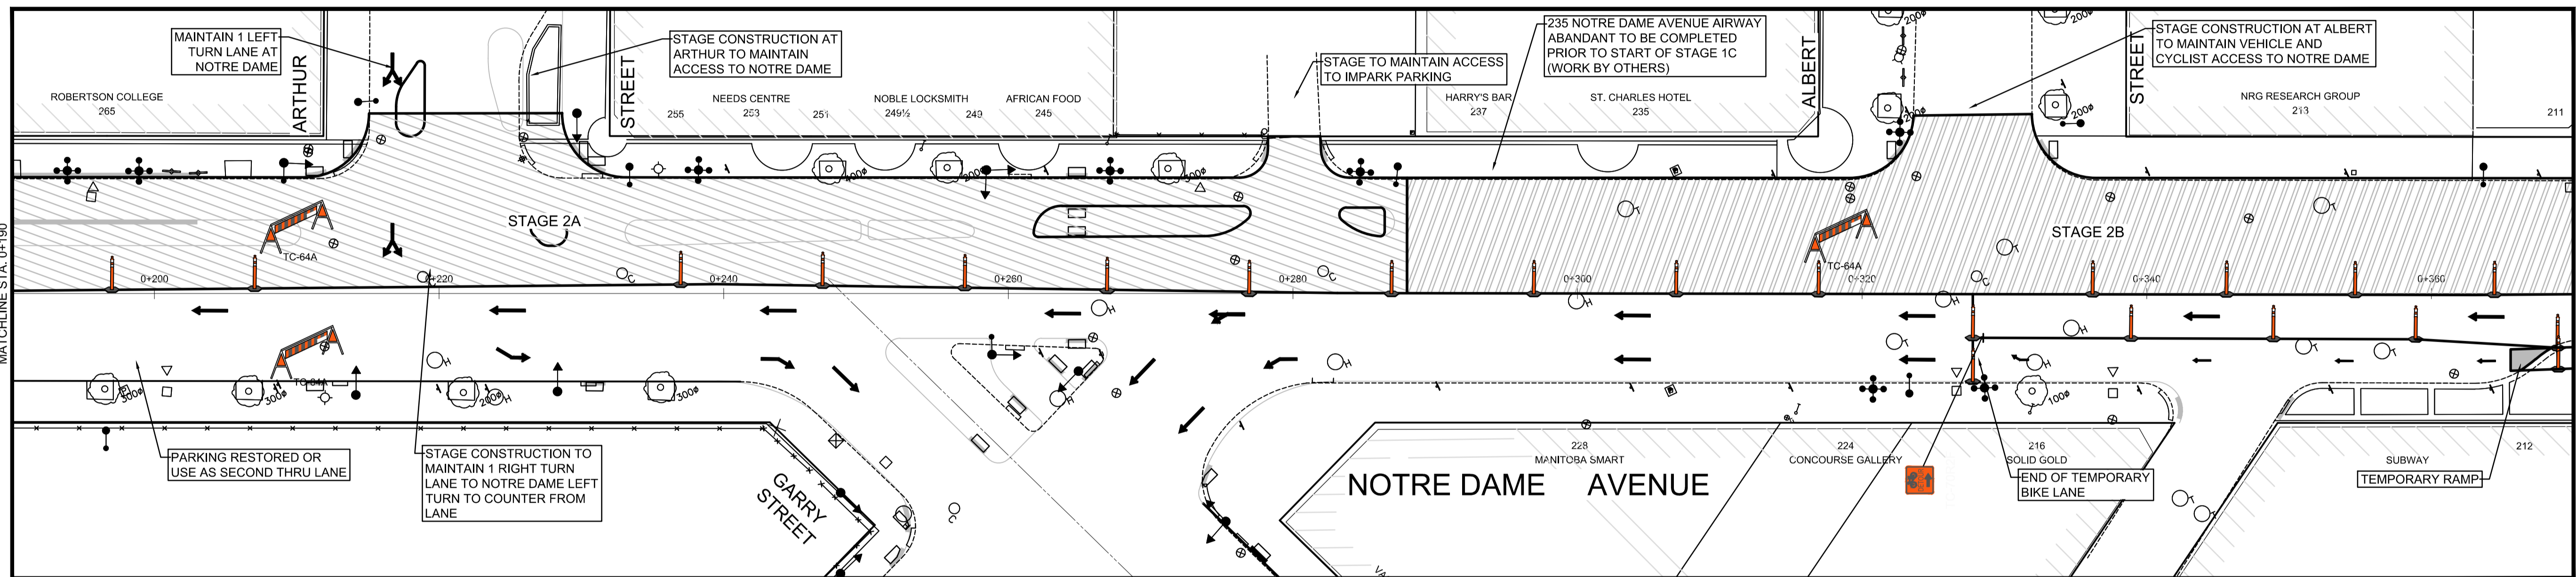

PLAN - STAGE 2
Scale 1:250

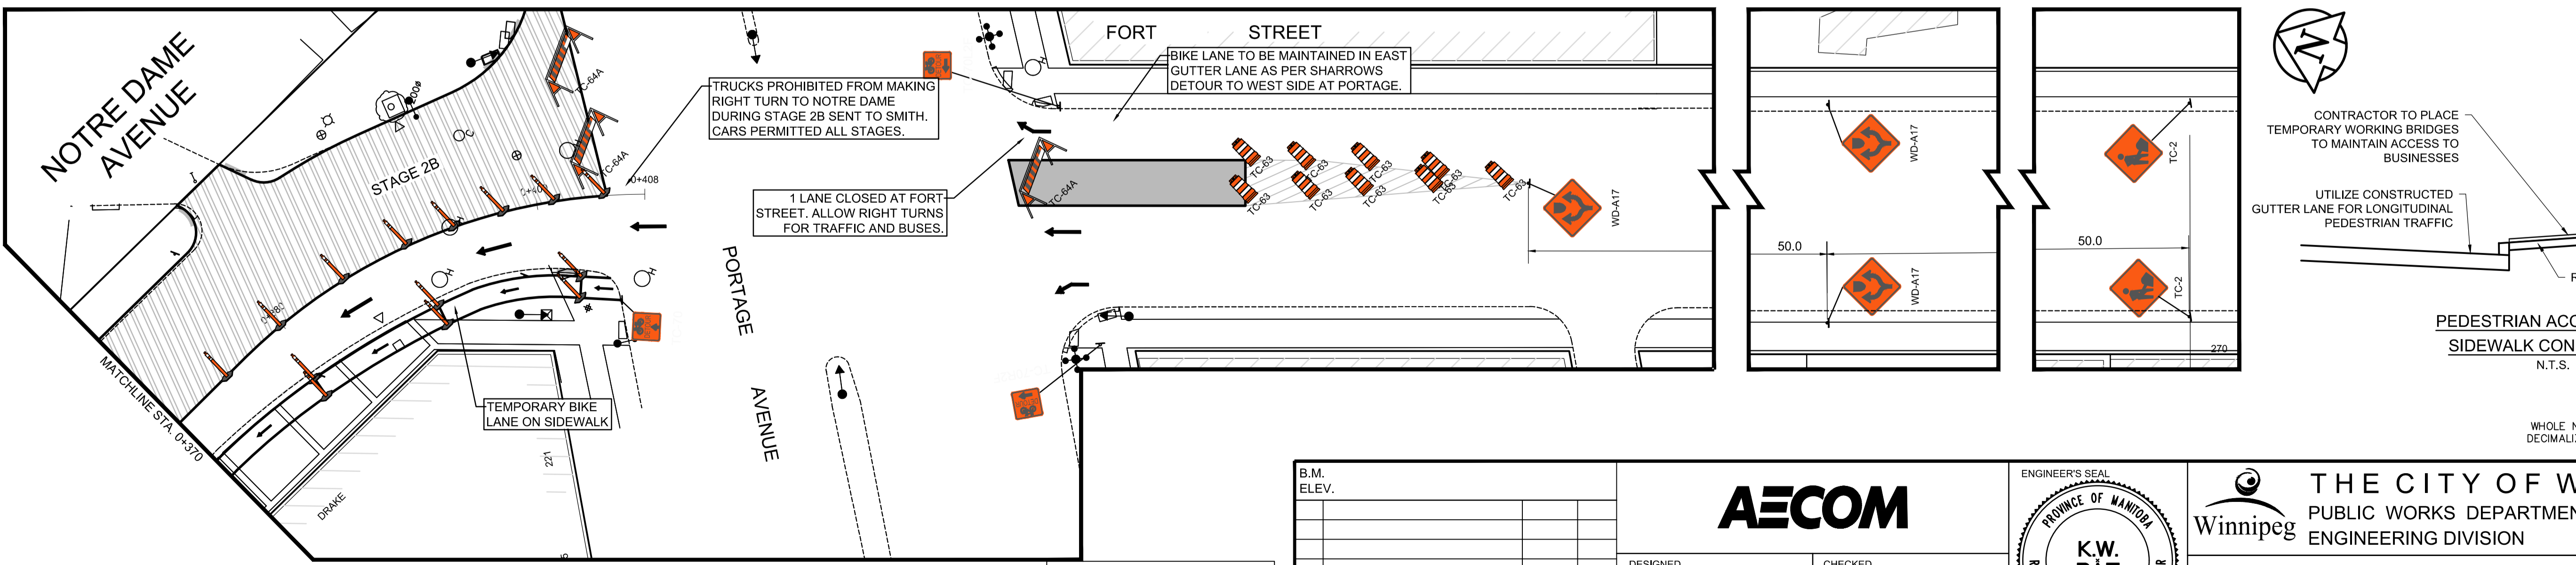

PLAN - STAGE 2
Scale 1:250

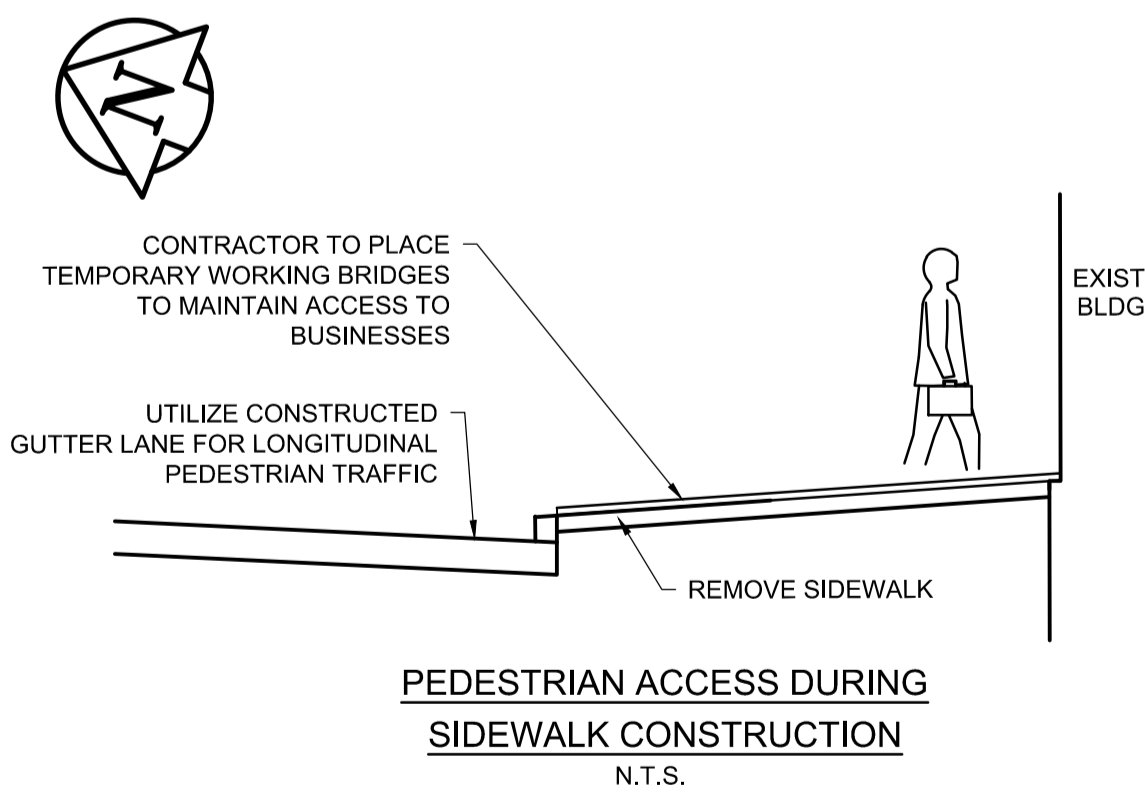

METRIC
WHOLE NUMBERS INDICATE MILLIMETRES
DECIMALIZED NUMBERS INDICATE METRES

AECOM
Certificate of Authorization
AECOM Canada Ltd.
No. 4671 Date: _____

B.M. ELEV.	DATE	BY	DATE	2017/11/27	DATE
0	ISSUED FOR TENDER	2018/02/26	KWR		
B	RE-ISSUED FOR REVIEW	2018/01/29	KWR		
A	ISSUED FOR REVIEW	2017/11/27	KWR		
NO.	REVISIONS				

AECOM	
DESIGNED BY KWR	CHECKED BY KWR
DRAWN BY PAAP	APPROVED BY KWR
HOR. SCALE: VERTICAL:	RELEASED FOR CONSTRUCTION BY:
1:250	
DATE	DATE
2017/11/27	

ENGINEER'S SEAL
PROVINCE OF MANITOBA
K.W. RAE
REGISTERED PROFESSIONAL ENGINEER
CONSULTANT DRAWING NO.
CT-04

THE CITY OF WINNIPEG
PUBLIC WORKS DEPARTMENT
ENGINEERING DIVISION
DOWNTOWN BIKE LANE SYSTEM
AND STREET IMPROVEMENT
CONSTRUCTION STAGING
NOTRE DAME AVENUE
STAGE 2
CITY DRAWING NUMBER
P-3495-04
SHEET 4 OF 45