

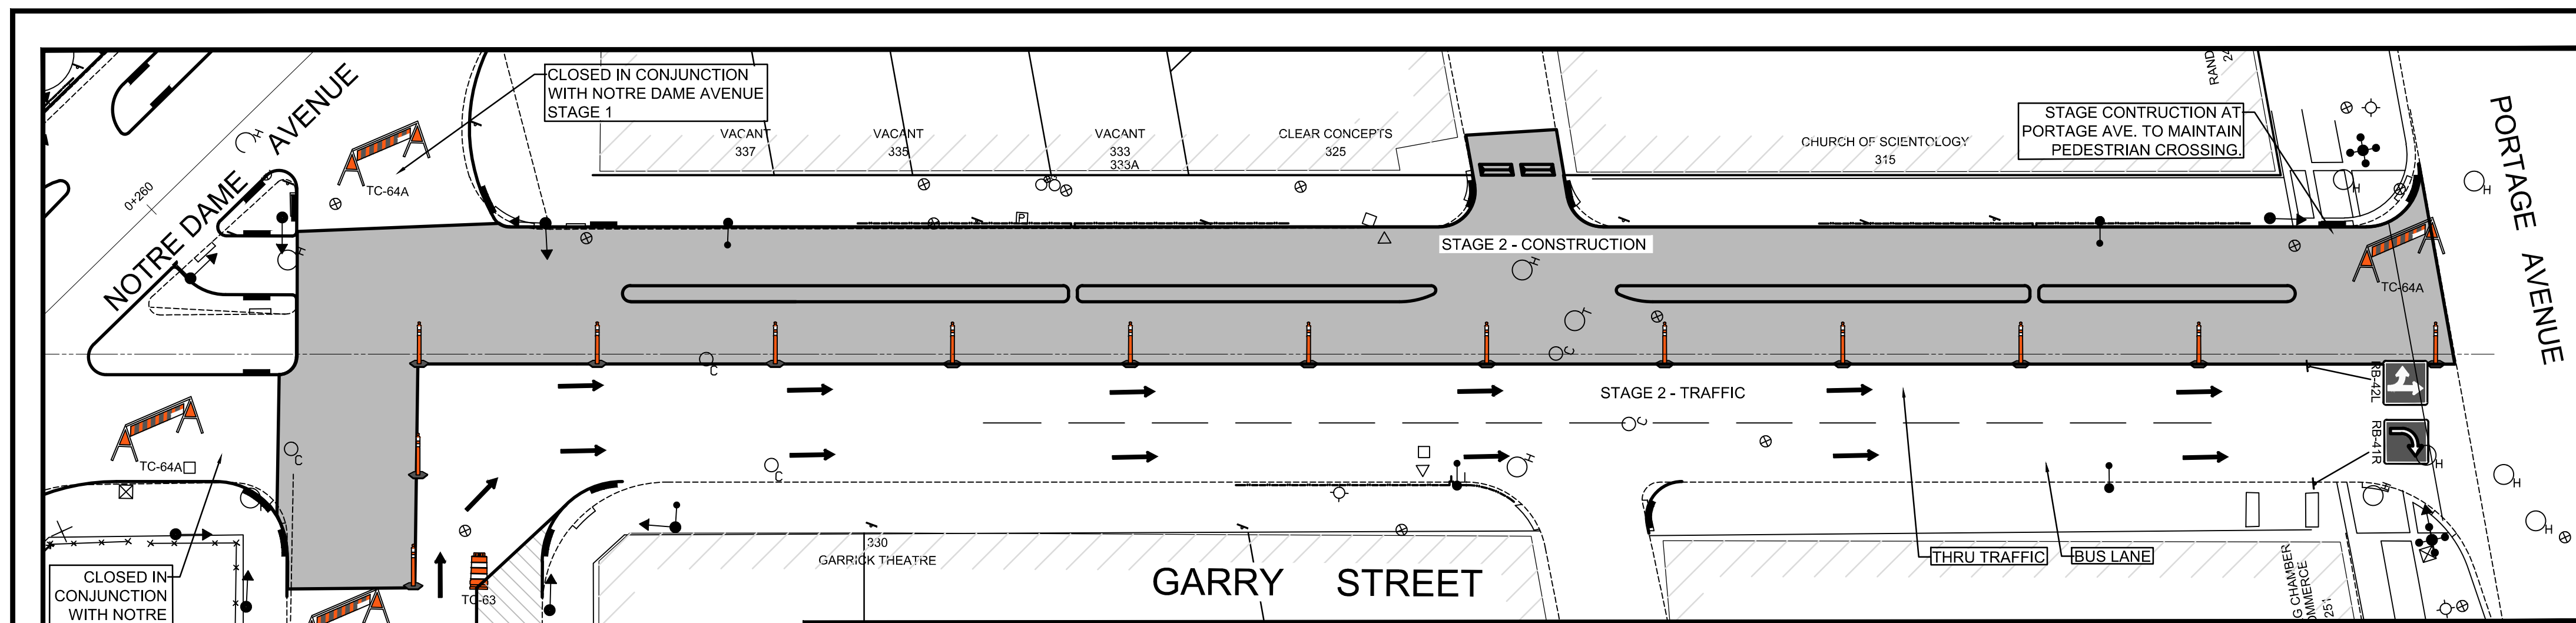
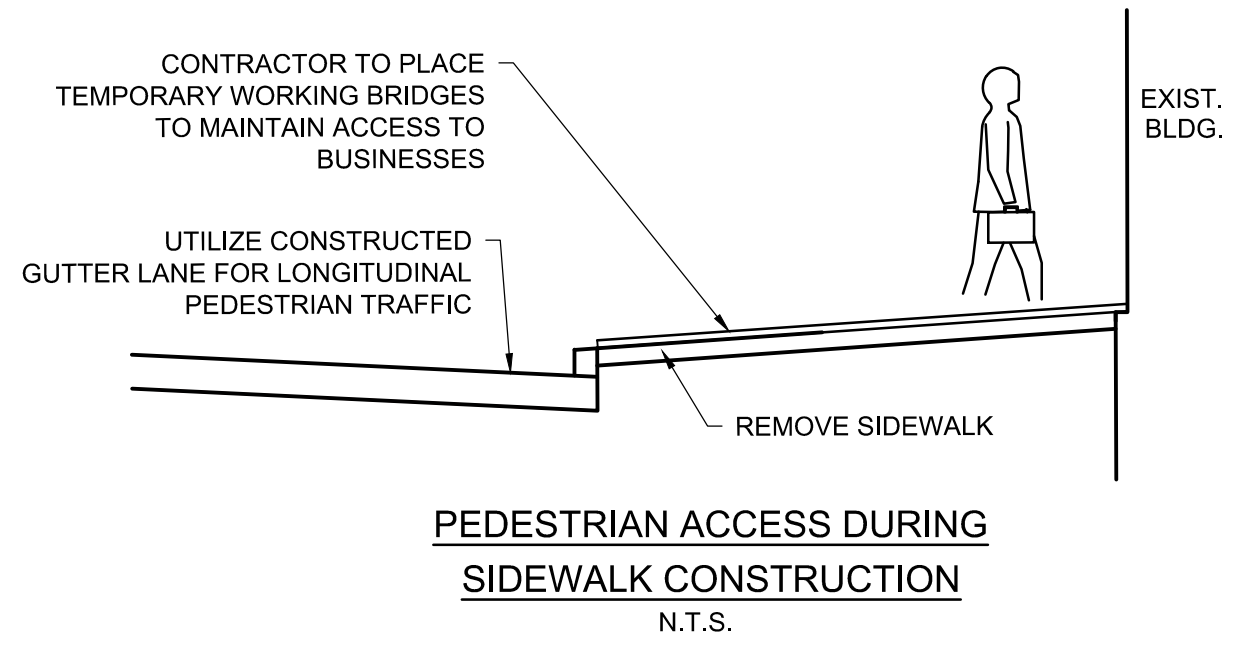
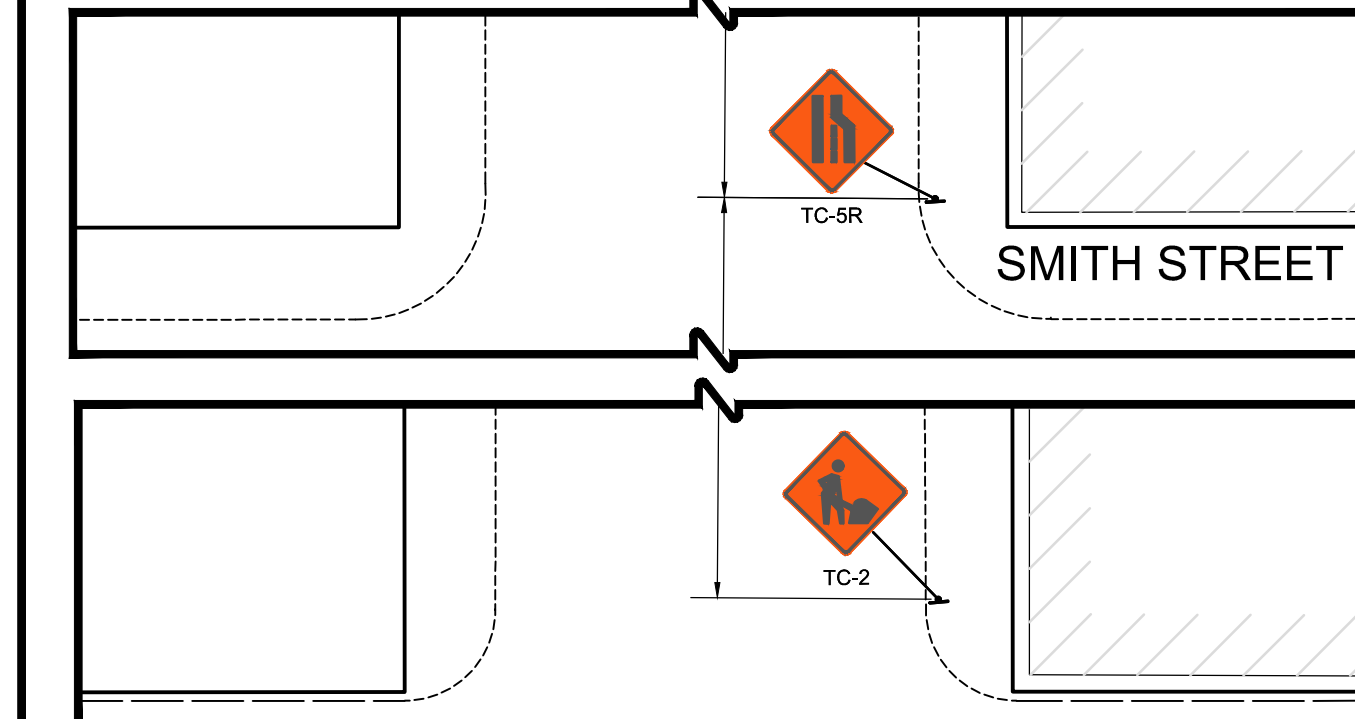


PLAN - STAGE 1
Scale 1:250

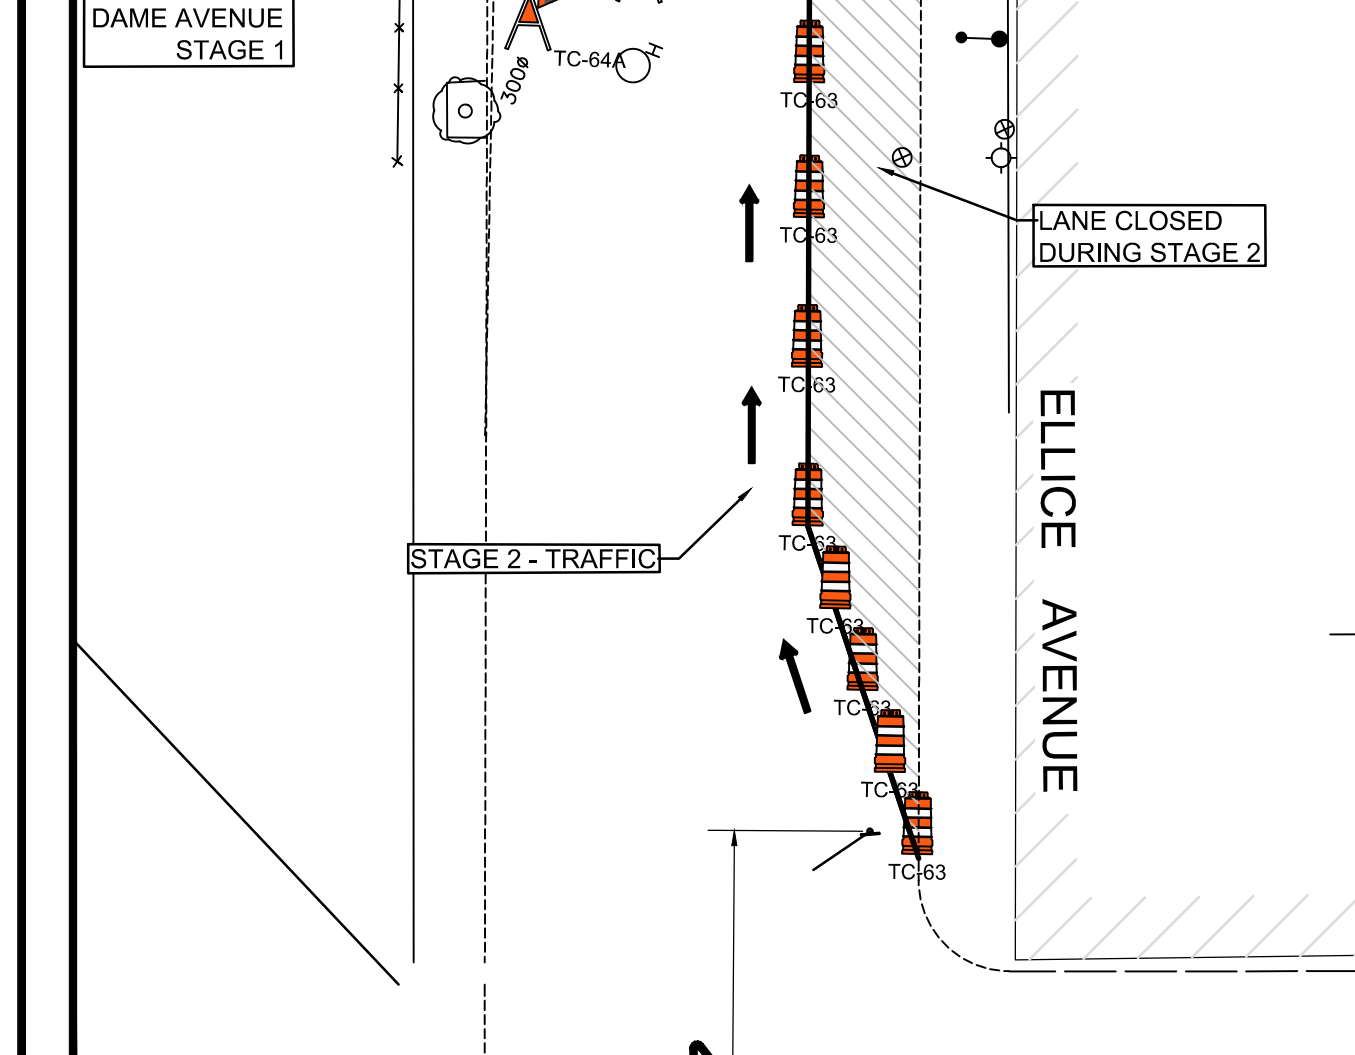

PLAN - STAGE 2
Scale 1:250

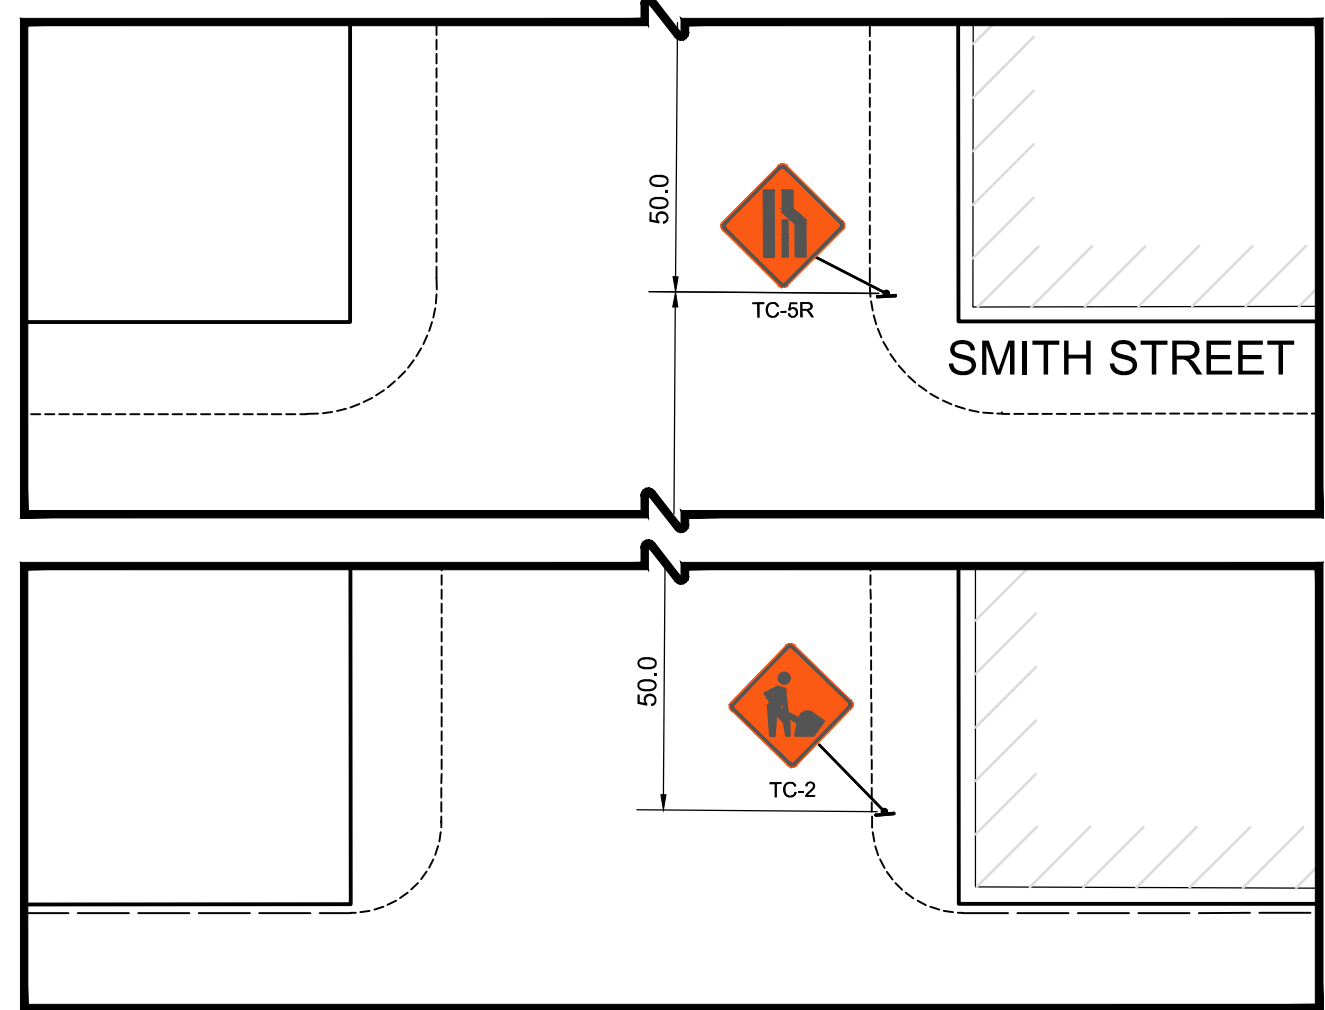

APEGM
Certificate of Authorization
AECOM Canada Ltd.
No. 4671 Date: _____

METRIC
WHOLE NUMBERS INDICATE MILLIMETRES
DECIMALIZED NUMBERS INDICATE METRES

NO.	REVISIONS	DATE	BY	DATE
0	ISSUED FOR TENDER	2018/02/26	KWR	
B	RE-ISSUED FOR REVIEW	2018/01/29	KWR	
A	ISSUED FOR REVIEW	2017/11/27	KWR	

AECOM	
DESIGNED BY KWR	CHECKED BY KWR
DRAWN BY PAAP	APPROVED BY KWR
HOR. SCALE: VERTICAL:	RELEASED FOR CONSTRUCTION BY:
2017/11/27	DATE

ENGINEER'S SEAL
PROVINCE OF MANITOBA
K.W. RAE
REGISTERED PROFESSIONAL ENGINEER
CONSULTANT DRAWING NO.
CT-05

THE CITY OF WINNIPEG
PUBLIC WORKS DEPARTMENT
ENGINEERING DIVISION

Winnipeg

DOWNTOWN BIKE LANE SYSTEM
AND STREET IMPROVEMENT

CONSTRUCTION STAGING
GARRY STREET NORTH
STAGES 1 & 2

CITY DRAWING NUMBER
P-3495-05
SHEET 5 OF 45