



PLAN
N.T.S.

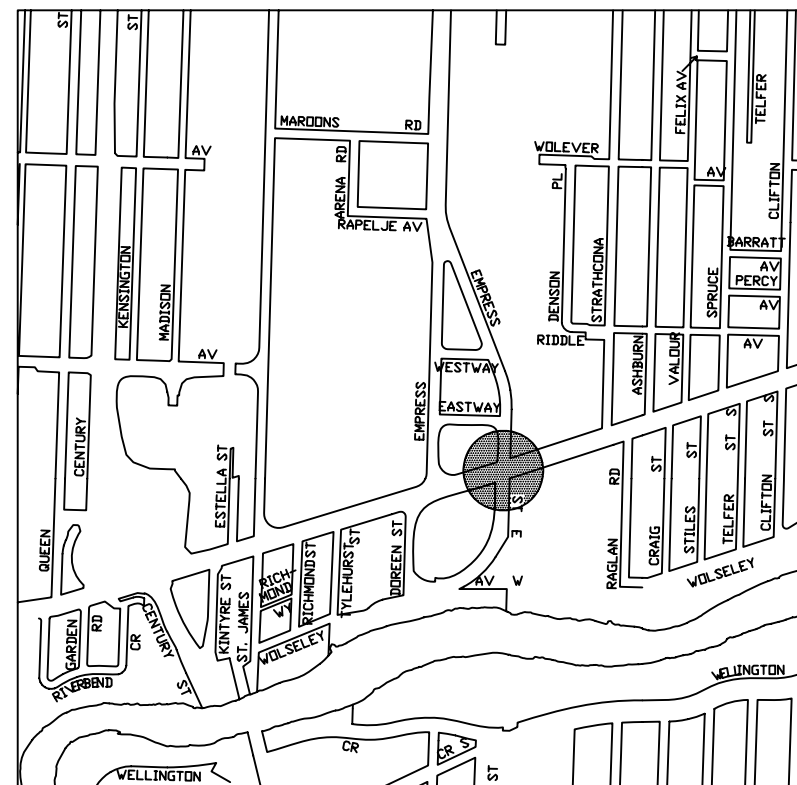

LOCATION PLAN

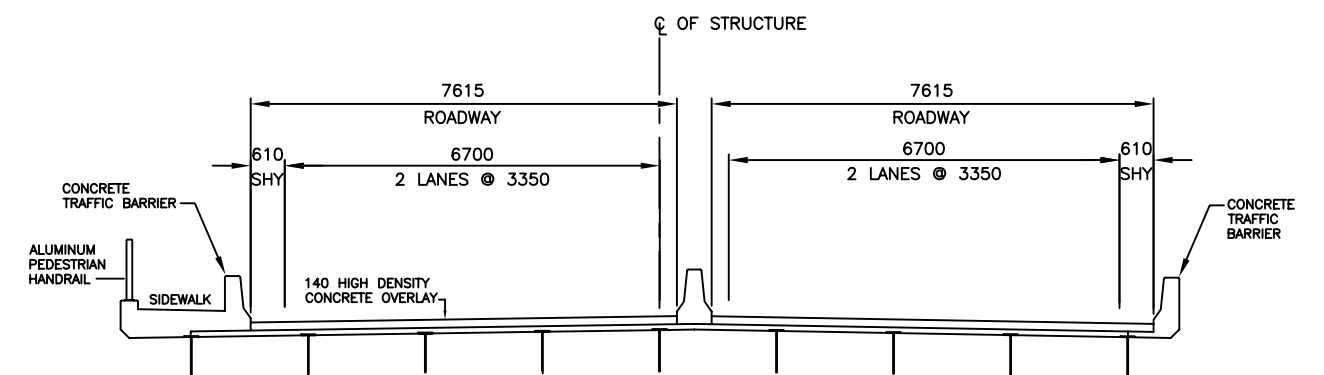

TYPICAL SECTION
N.T.S.

NOTES:

1. APPROXIMATE QUANTITY TO REPLACE = 30 m²

NOTE:

B.M. ELEV.	DESIGNED BY: B.A.N.
1 REVISED REPAIR LOCATION	DRAWN BY: M.R.T.
	CHECKED BY: B.A.N.
	APPROVED BY: B.A.N.
	AUTHORIZED BY:
	B.A. NEIRINCK BRIDGE PLANNING & OPERATIONS ENGINEER

ENGINEER'S SEAL

BID OPPORTUNITY NO.: 562-2008

CITY OF WINNIPEG
PUBLIC WORKS DEPARTMENT
ENGINEERING DIVISION

MISCELLANEOUS DECK SEALING,
CONCRETE REPAIRS & RELATED WORKS

EMPRSS OVERPASS NORTHBOUND
PLAN & SECTION

SHEET 1 OF 1
HORIZONTAL: N.T.S.
VERTICAL: N.T.S.
CITY DRAWING NUMBER:
B100-08-01

METRIC
WHOLE NUMBERS INDICATE MILLIMETRES
DECIMALIZED NUMBERS INDICATE METRES