



ISO A1 - 584mm x 841mm
 C:\Winnipeg\Proj\1603044 - Design\Drawings\05 Sheets\Detailed Design\StructWall\1603044-Emprss - D0 St Mathews's Wall.dwg
 Last Saved: 06/20/18 5:00 PM by: Ahtegor
 Plotter: 06/20/18 9:21 PM by: Ahtegor

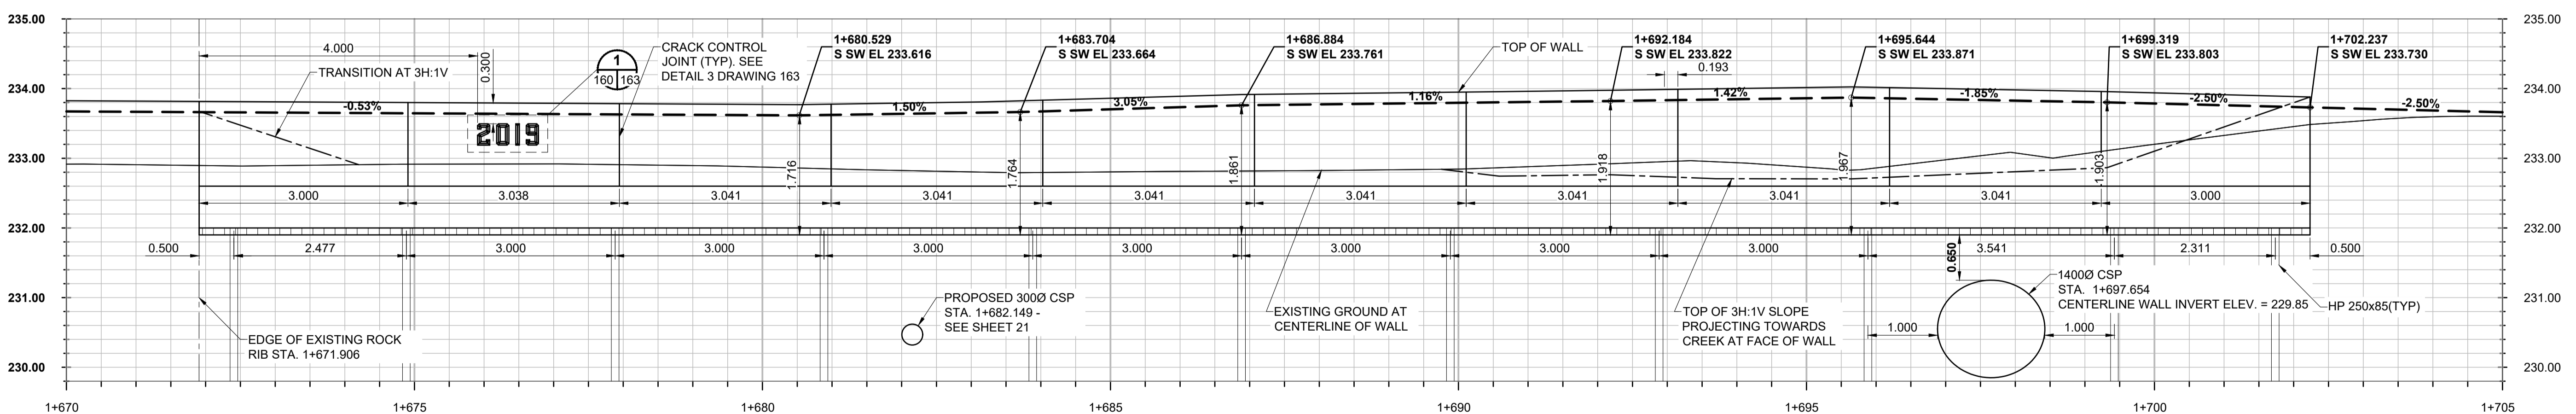

C:\Winnipeg\Proj\1603044 - Design\Drawings\05 Sheets\Detailed Design\StructWall\1603044-Emprss - D0 St Mathews's Wall.dwg
 Last Saved: 06/20/18 5:00 PM by: Ahtegor
 Plotter: 06/20/18 9:21 PM by: Ahtegor

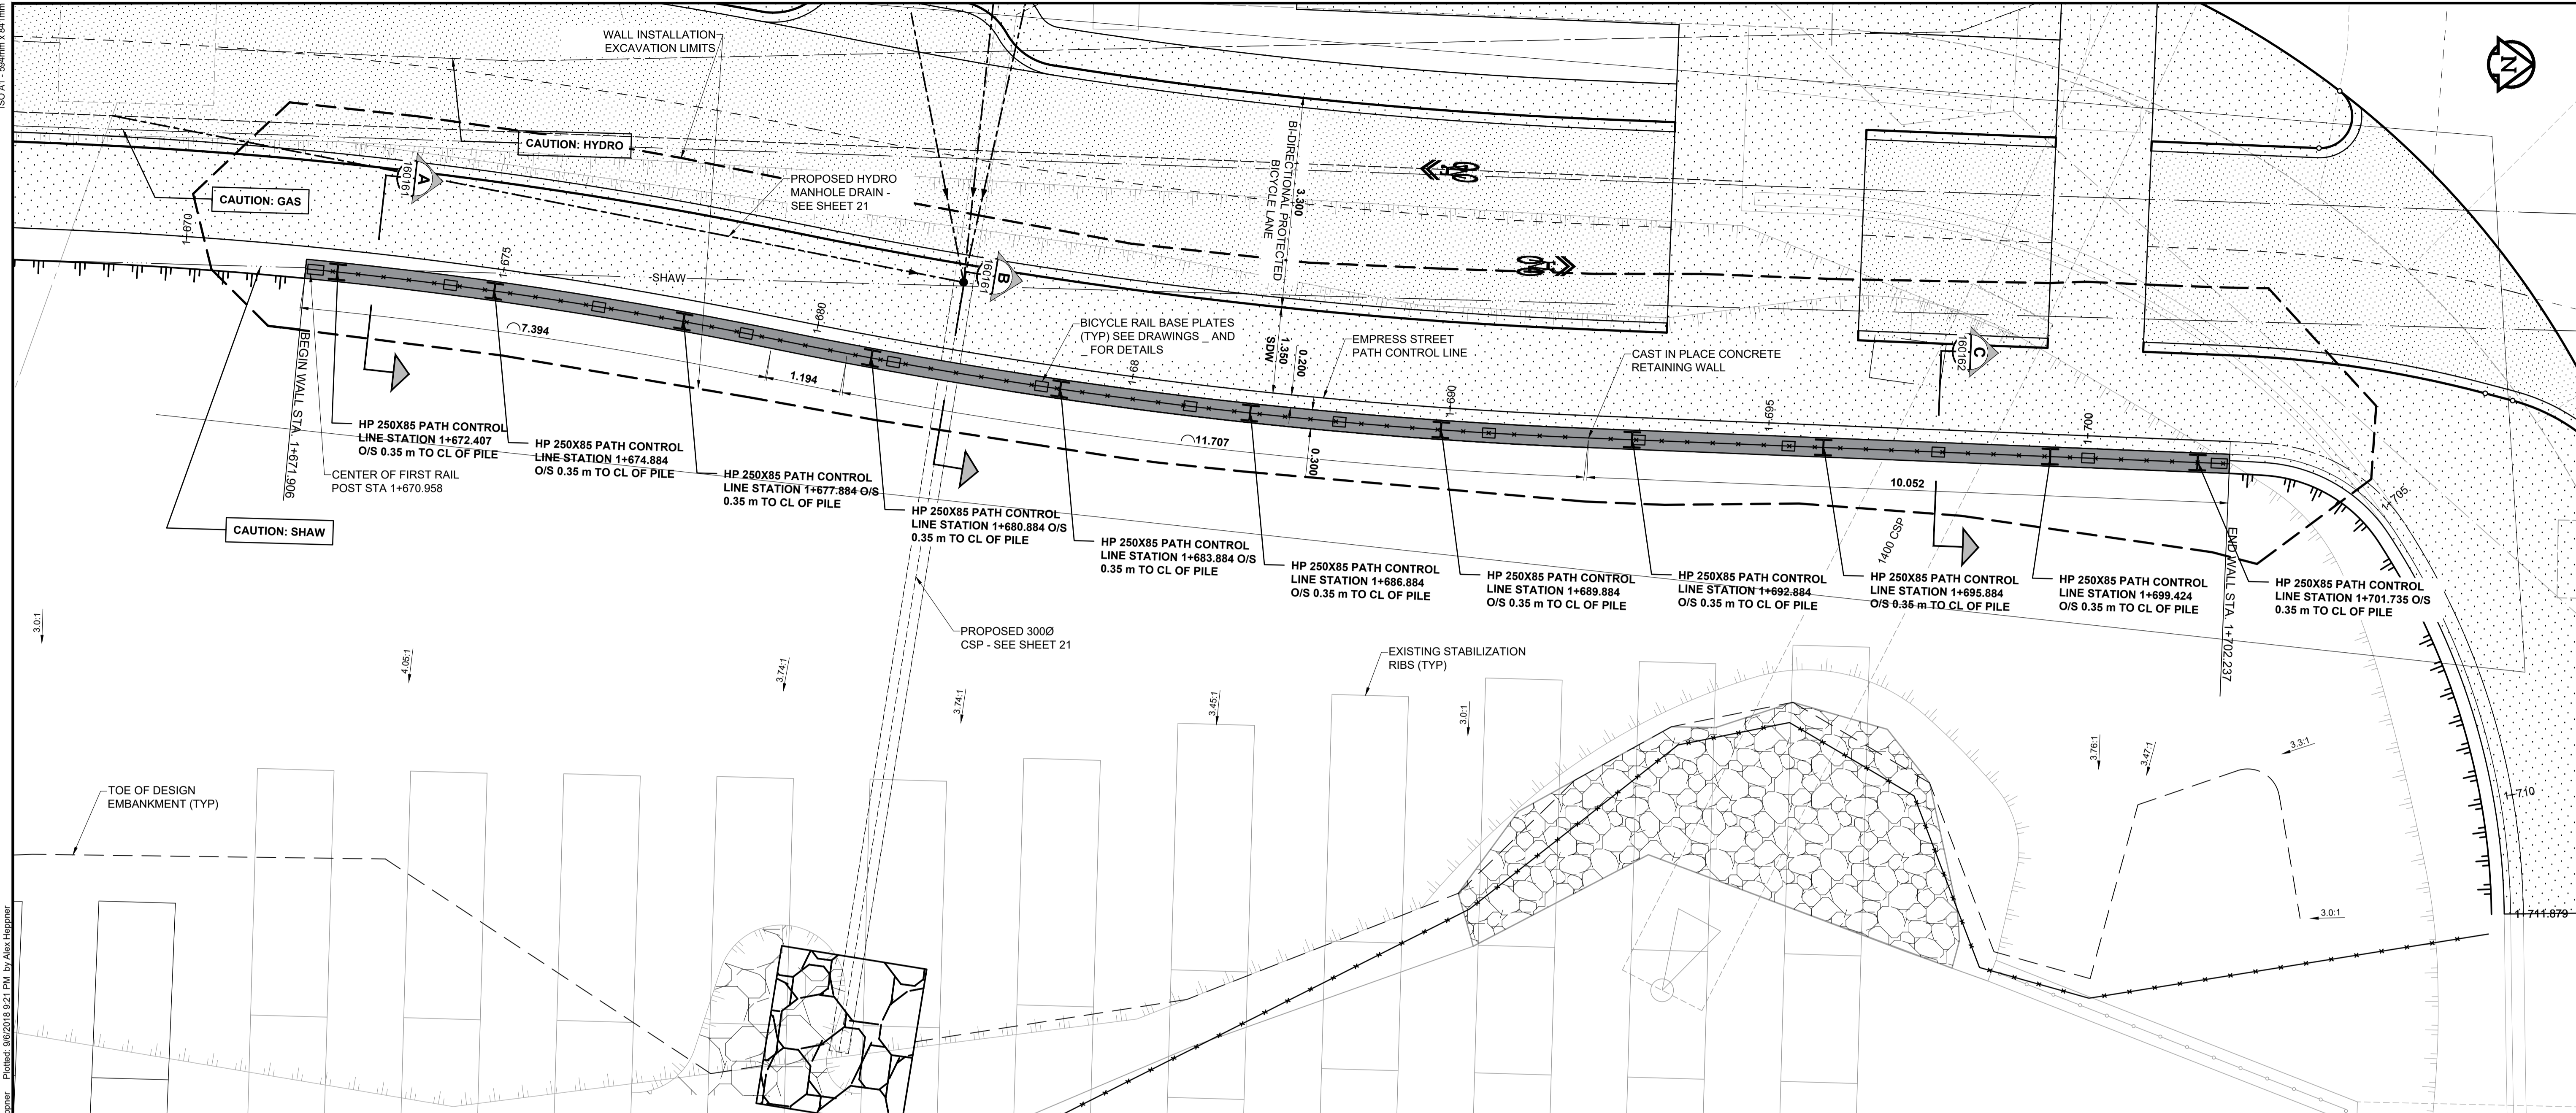

METRIC
WHOLE NUMBERS INDICATE MILLIMETRES
DECIMALIZED NUMBERS INDICATE METRES


LOCATION APPROVED UNDERGROUND STRUCTURES

SUPR. U/G STRUCTURES COMMITTEE DATE

NOTE:
LOCATION OF UNDERGROUND STRUCTURES AS SHOWN ARE BASED ON THE BEST INFORMATION AVAILABLE BUT NO GUARANTEE IS GIVEN THAT ALL EXISTING UTILITIES ARE SHOWN OR THAT THE GIVEN LOCATIONS ARE EXACT. CONFIRMATION OF EXISTENCE AND EXACT LOCATION OF ALL SERVICES MUST BE OBTAINED FROM THE INDIVIDUAL UTILITIES BEFORE PROCEEDING WITH CONSTRUCTION.

NO.	REVISIONS	DATE	BY
C	ISSUED FOR TENDER	18/09/04	BAP
B	ISSUED FOR 95% DESIGN REVIEW	18/08/07	BAP
A	ISSUED FOR 50% DESIGN REVIEW	18/06/28	BAP

MORRISON HERSHFIELD	
DESIGNED BY: AF	CHECKED BY: BAP
DRAWN BY: TN	APPROVED BY: BAP
RELEASED FOR CONSTRUCTION	N/A
HOR SCALE: AS SHOWN	VERT SCALE: AS SHOWN

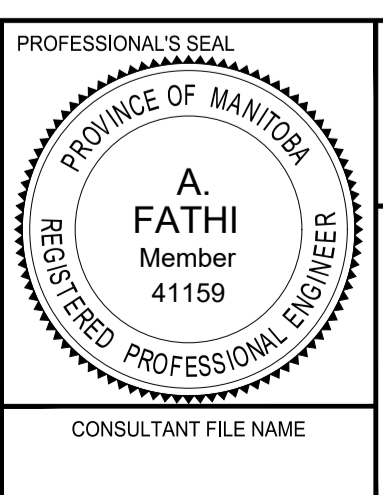

THE CITY OF WINNIPEG
PUBLIC WORKS DEPARTMENT
ENGINEERING DIVISION

EMPIRE STREET PROJECT
EMPIRE STREET RETAINING WALL
GENERAL ARRANGEMENT

CITY DRAWING NUMBER: P-3494-160
SHEET 160 OF 168
DRAWING No. 160 REV C

BID OPPORTUNITY No. 602-2018