


MATCH LINE - STA 0+200.000 EG DWG No.8


REFERENCE LEGEND
 -SEE SHEET 7 FOR PAVING
 -SEE SHEET 37 FOR PROFILES
 -SEE SHEET 54 FOR CYCLE TRACK PROFILES
 -SEE SHEET 69 FOR LANDSCAPING

- NOTES**
1. ADJUST MH'S, CB RIMS, WV'S AND HYD'S TO NEW GRADES.
 2. CONTRACTOR TO REGRADE/RENEW EXST PRIVATE SIDEWALKS TO LIMITS AS SHOWN. SIDEWALKS TO BE RENEWED WITH CONCRETE UNLESS NOTED OTHERWISE.
 3. CONTRACTOR TO TAKE PRECAUTIONARY STEPS AS OUTLINED IN THE SPECIFICATIONS TO PROTECT EXISTING TREES WITHIN THE LIMITS OF CONSTRUCTION FROM DAMAGE FROM CONSTRUCTION ACTIVITIES.
 4. MODIFIED BARRIER CURB TO BE CONSTRUCTED AT ALL INTERSECTION RADII, BACK LANE RADII AND BULLNOSES.
 5. CONTRACTOR TO CONFIRM THE LOCATION OF ALL UTILITIES/SERVICES IN THE FIELD PRIOR TO CONSTRUCTION. ADD 200.000m TO ABBREVIATED ELEVATIONS TO OBTAIN GEODETIC ELEVATIONS.
 6. CB SD-024 OFFSETS ARE DIMENSIONED TO BOC. CB SD-025 OFFSETS ARE DIMENSIONED OIC.
 8. ALL DIMENSIONS TO BACK OF CURB AND THEORETICAL BACK OF CURB.

SECTION LEGEND

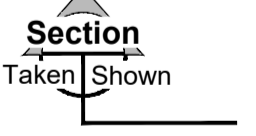

METRIC
 WHOLE NUMBERS INDICATE MILLIMETRES
 DECIMALIZED NUMBERS INDICATE METRES

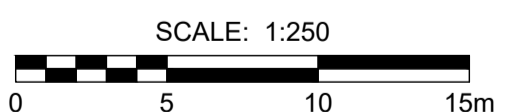

BID OPPORTUNITY No. 602-2018


EXISTING	NEW	EXISTING	NEW	EXISTING	NEW	EXISTING	NEW
						LOCATION APPROVED UNDERGROUND STRUCTURES SUPR, UIG STRUCTURES COMMITTEE DATE NOTE: LOCATION OF UNDERGROUND STRUCTURES AS SHOWN ARE BASED ON THE BEST INFORMATION AVAILABLE BUT NO GUARANTEE IS GIVEN THAT ALL EXISTING UTILITIES ARE SHOWN OR THAT THE GIVEN LOCATIONS ARE EXACT. CONFIRMATION OF EXISTENCE AND EXACT LOCATION OF ALL SERVICES MUST BE OBTAINED FROM THE INDIVIDUAL UTILITIES BEFORE PROCEEDING WITH CONSTRUCTION.	BM -
							ELEV -

LOCATION APPROVED UNDERGROUND STRUCTURES

SUPR, UIG STRUCTURES COMMITTEE DATE

NOTE:
 LOCATION OF UNDERGROUND STRUCTURES AS SHOWN ARE BASED ON THE BEST INFORMATION AVAILABLE BUT NO GUARANTEE IS GIVEN THAT ALL EXISTING UTILITIES ARE SHOWN OR THAT THE GIVEN LOCATIONS ARE EXACT. CONFIRMATION OF EXISTENCE AND EXACT LOCATION OF ALL SERVICES MUST BE OBTAINED FROM THE INDIVIDUAL UTILITIES BEFORE PROCEEDING WITH CONSTRUCTION.

DESIGNED BY	WRJ	CHECKED BY	RPB
DRAWN BY	DID	APPROVED BY	BWB
ISSUED FOR TENDER	18/09/04	RPB	
ISSUED FOR CLIENT REVIEW	18/06/27	RPB	
REVISIONS	YY/MM/DD	BY	
HOR SCALE	1:250		
VERT SCALE	N/A		
DATE	18/09/04		

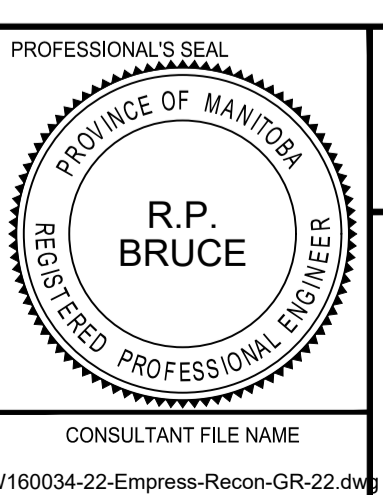

THE CITY OF WINNIPEG
 PUBLIC WORKS DEPARTMENT
 ENGINEERING DIVISION

EMPRESS STREET PROJECT
 PAVEMENT RECONSTRUCTION
 GRADING
 ST. JOHN AMBULANCE WAY
 PORTAGE AVE. TO STA 0+200.000 EG

CITY DRAWING NUMBER: P-3494-22
 SHEET 22 OF 168
 DRAWING No. REV 22 B