


ISO A1 - 594mm x 841mm
O:\Winnipeg\Proj\16003414 Design\1 Drawings\06 Sheets\Detailed Design\Contract 2-Reconstruction\160034-41-Empress-Recon-PR-41.dwg
Last Saved: 8/16/2018 11:33 AM by DDozspod
Plotted: 8/29/2018 3:04 PM by Daniel Dozspod

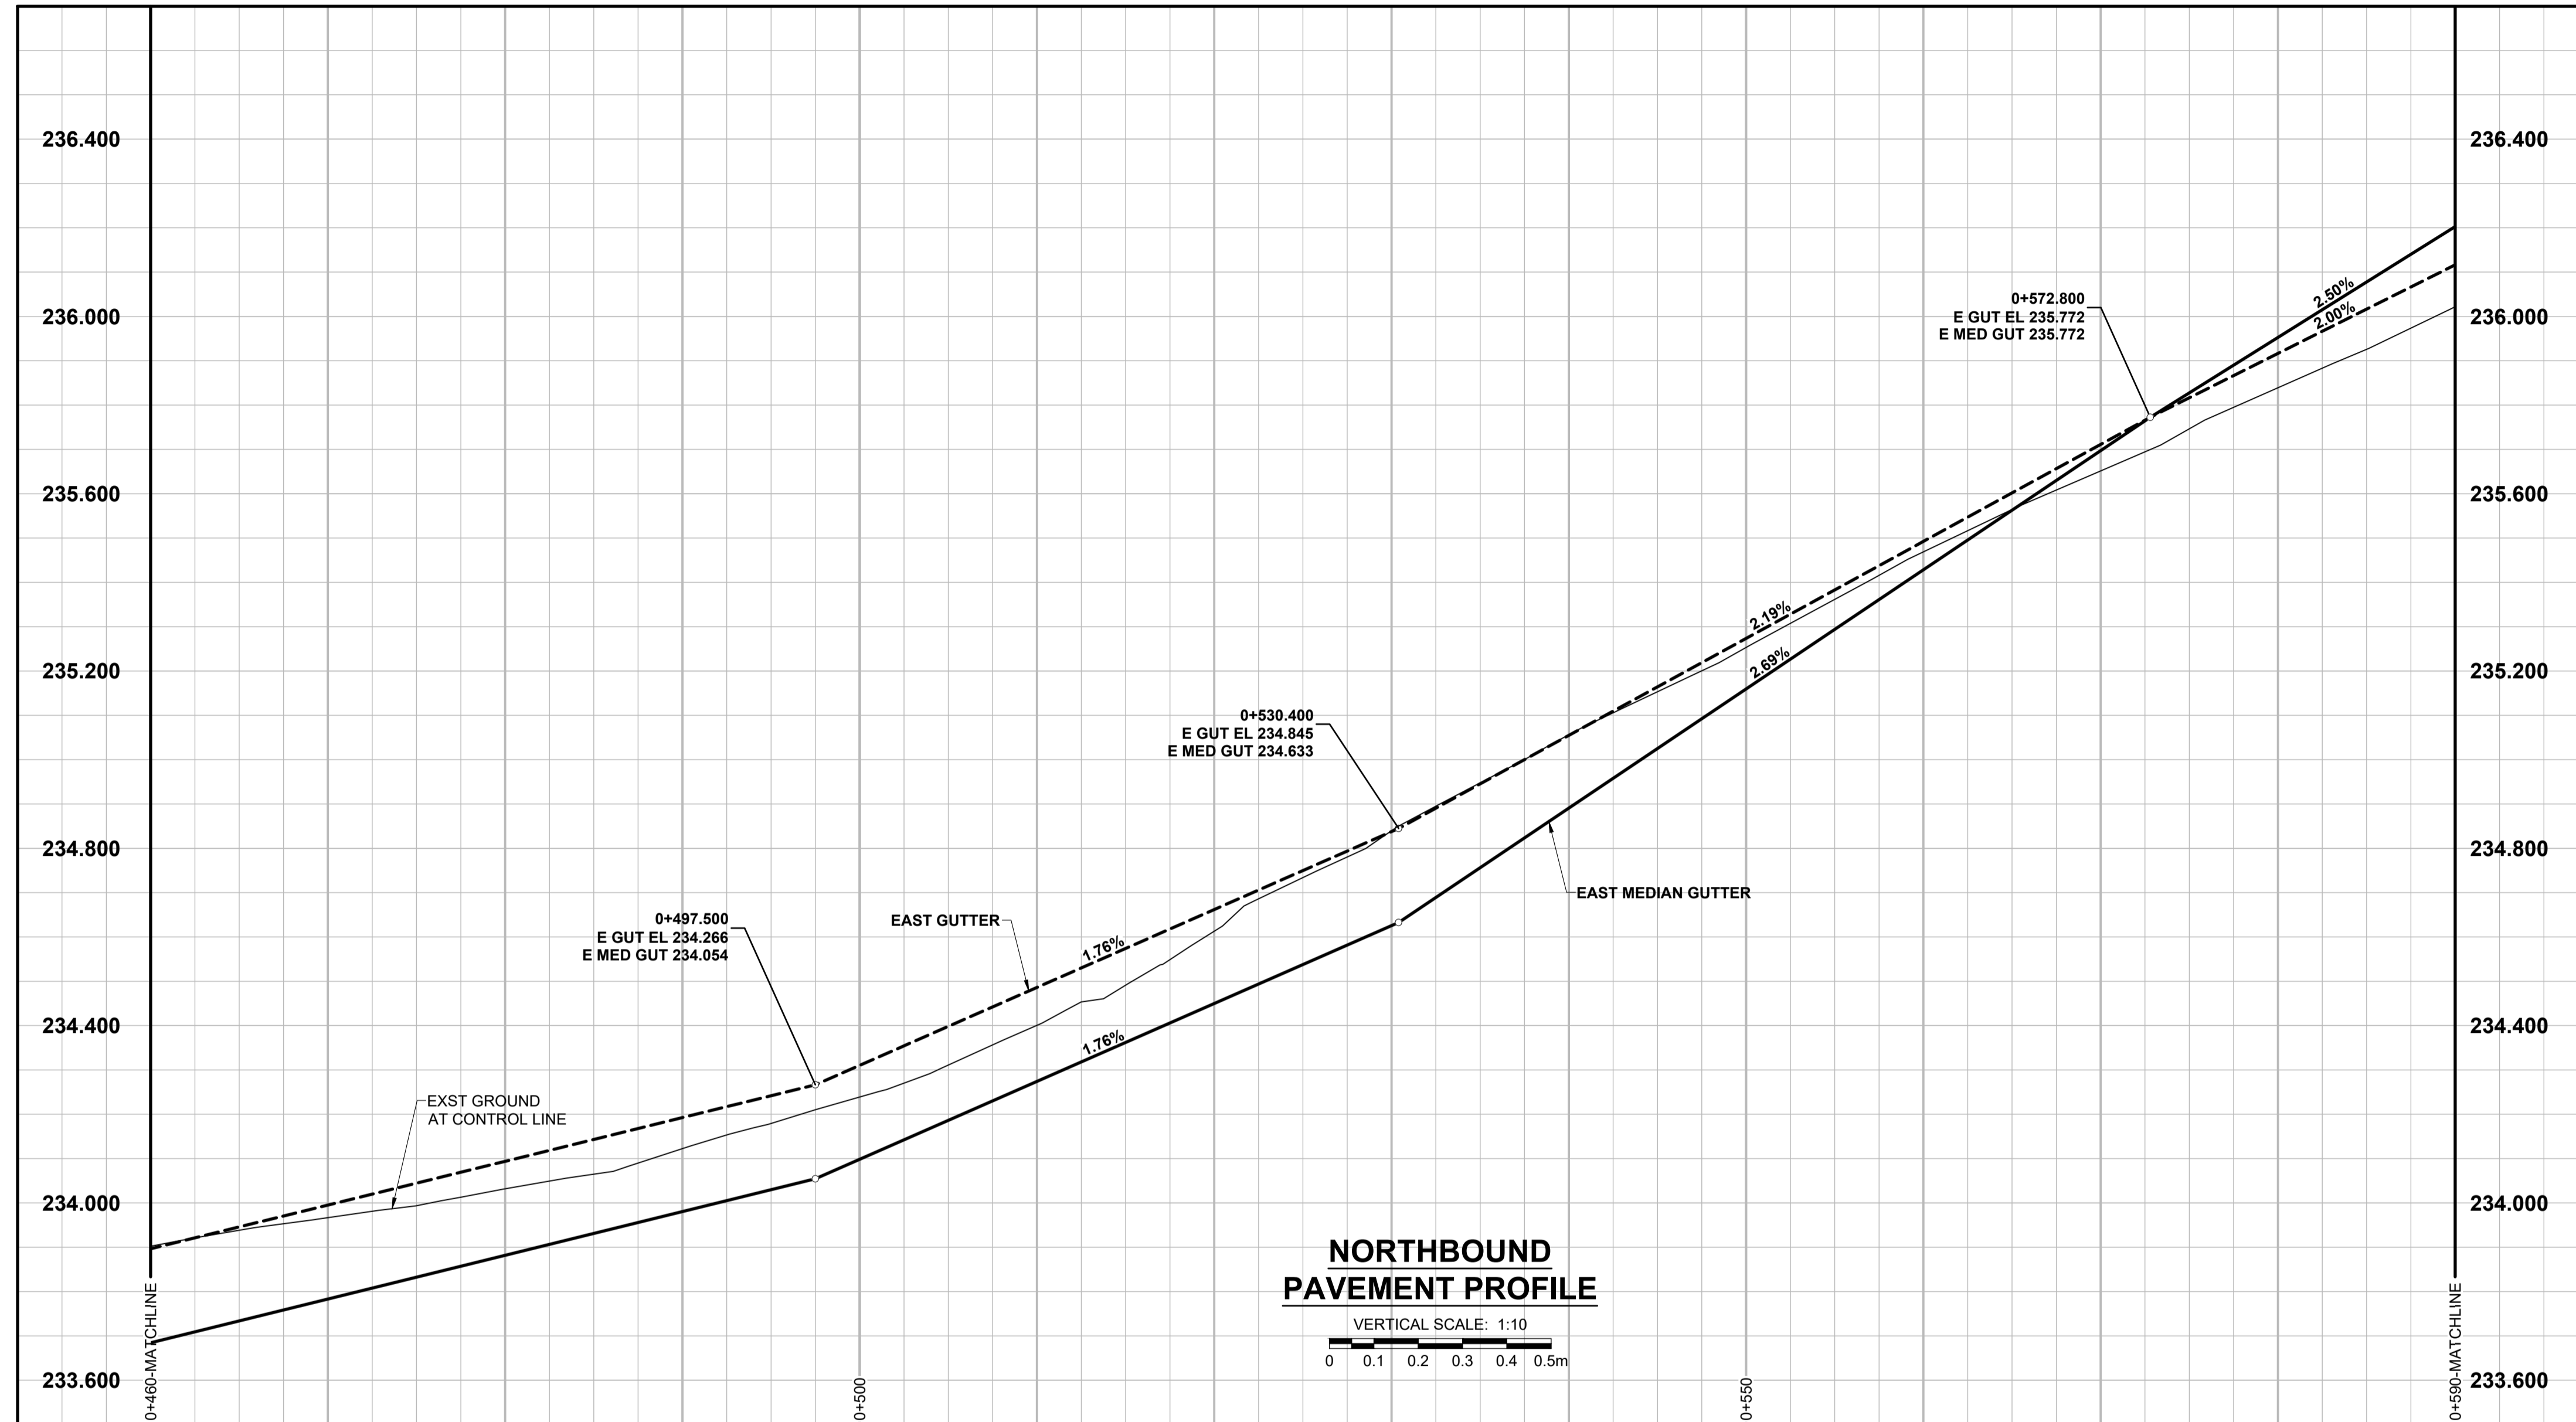

REFERENCE LEGEND
-SEE SHEET 10 FOR PAVING
-SEE SHEET 25 FOR GRADING
-SEE SHEET 55 FOR CYCLE TRACK PROFILES
-SEE SHEET 72 FOR LANDSCAPING

METRIC
WHOLE NUMBERS INDICATE MILLIMETRES
DECIMALIZED NUMBERS INDICATE METRES

---	GAS	○	MANHOLE	●	CONCRETE PAVEMENT
- - - -	MTS / PEDESTAL	□	CATCH BASIN / CATCH PIT	■	CONC SIDEWALK / MEDIAN
- - - -	HYDRO / CABINET	△	CURB INLET WITH BOX	▲	ASPHALT PAVEMENT
- - - -	CATV / FIBRE OPTIC	⊙	TREE	▨	PAVING STONE
- - - -	TRAFFIC SIGNALS / PIT	⊕	TEST HOLE	▩	GRAVEL
- - - -	LAND DRAINAGE SEWER	TH-12	PROPERTY LINE	▬	RAMP CURB
- - - -	SANITARY/COMBINED SEWER	⊕	SURVEY BAR	▬	PLANING / REMOVAL
- - - -	CB LEAD / SSP / DCP	⊕	FENCE	▬	
- - - -	WATER MAIN	---	BOC / EDGE OF PAVEMENT	---	
- - - -	SUBDRAIN	33.000	ELEVATION	(33.333)	
- - - -	DITCH	←	TRAFFIC SIGN		
---	EXISTING	---	LEGEND - PLAN	---	NEW

LOCATION APPROVED UNDERGROUND STRUCTURES

DATE _____
NOTE:
LOCATION OF UNDERGROUND STRUCTURES AS SHOWN ARE BASED ON THE BEST INFORMATION AVAILABLE BUT NO GUARANTEE IS GIVEN THAT ALL EXISTING UTILITIES ARE SHOWN OR THAT THE GIVEN LOCATIONS ARE EXACT. CONFIRMATION OF EXISTENCE AND EXACT LOCATION OF ALL SERVICES MUST BE OBTAINED FROM THE INDIVIDUAL UTILITIES BEFORE PROCEEDING WITH CONSTRUCTION.

BM -					
ELEV -					
No.	REVISIONS	YYMMDD	BY	DATE	
B	ISSUED FOR TENDER	18/09/04	RPB		
A	ISSUED FOR CLIENT REVIEW	18/06/27	RPB		

MORRISON HERSHFIELD	
DESIGNED BY	WRJ
CHECKED BY	RPB
DRAWN BY	DID
APPROVED BY	BWB
HOR SCALE	1:250
VERT SCALE	N/A
DATE	18/09/04

PROFESSIONAL'S SEAL
PROVINCE OF MANITOBA
R.P. BRUCE
REGISTERED PROFESSIONAL ENGINEER
CONSULTANT FILE NAME
W160034-41-Empress-Recon-PR-41.dwg

THE CITY OF WINNIPEG
PUBLIC WORKS DEPARTMENT
ENGINEERING DIVISION

EMPRESS STREET PROJECT
PAVEMENT RECONSTRUCTION
PROFILES
EMPRESS STREET EAST
STA 0+460.000 EG TO STA 0+590.000 EG-NORTHBOUND LANE

CITY DRAWING NUMBER: P-3494-41
SHEET 41 OF 168
DRAWING No. 41 REV B

SCALE: 1:250
0 5 10 15m

BID OPPORTUNITY No. 602-2018