


- REFERENCE LEGEND**
- SEE SHEET 14 FOR PAVING
 - SEE SHEET 29 FOR GRADING
 - SEE SHEET 57 FOR CYCLE TRACK PROFILES
 - SEE SHEET 76 FOR LANDSCAPING

METRIC
WHOLE NUMBERS INDICATE MILLIMETRES
DECIMALIZED NUMBERS INDICATE METRES

EXISTING	LEGEND - PLAN	NEW	EXISTING	LEGEND - PLAN	NEW	EXISTING	LEGEND - PLAN	NEW
	GAS		MANHOLE		CONCRETE PAVEMENT		LOCATION APPROVED	
	MTS / PEDESTAL		CATCH BASIN / CATCH PIT		CONC SIDEWALK / MEDIAN		UNDERGROUND STRUCTURES	
	HYDRO / CABINET		CURB INLET WITH BOX		ASPHALT PAVEMENT		SUPR. U/G STRUCTURES	DATE
	CATV / FIBRE OPTIC		TREE		PAVING STONE		COMMITTEE	
	TRAFFIC SIGNALS / PIT		TEST HOLE		GRAVEL	NOTE:		
	LAND DRAINAGE SEWER		PROPERTY LINE		RAMP CURB	LOCATION OF UNDERGROUND STRUCTURES		
	SANITARY/COMBINED SEWER		SURVEY BAR		PLANING / REMOVAL	AS SHOWN ARE BASED ON THE BEST		
	CB LEAD / SSP / DCP		FENCE			INFORMATION AVAILABLE BUT NO		
	WATER MAIN		BOC / EDGE OF PAVEMENT			GUARANTEE IS GIVEN THAT ALL EXISTING		
	SUBDRAIN		ELEVATION			UTILITIES ARE SHOWN OR THAT THE GIVEN		
	DITCH		TRAFFIC SIGN			LOCATIONS ARE EXACT. CONFIRMATION OF		
			33.000			EXISTENCE AND EXACT LOCATION OF ALL		
			33.333			SERVICES MUST BE OBTAINED FROM THE		
						INDIVIDUAL UTILITIES BEFORE PROCEEDING		
						WITH CONSTRUCTION.		

**NORTHBOUND
PAVEMENT PROFILE**


VERTICAL SCALE: 1:10
0 0.1 0.2 0.3 0.4 0.5m

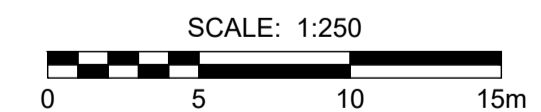

BID OPPORTUNITY No. 602-2018



DESIGNED BY	WRJ	CHECKED BY	RPB
DRAWN BY	DID	APPROVED BY	BWB
ISSUED FOR TENDER	18/09/04	RELEASED FOR CONSTRUCTION	N/A
ISSUED FOR CLIENT REVIEW	18/06/27	DATE	18/09/04
REVISIONS	YY/MM/DD	BY	

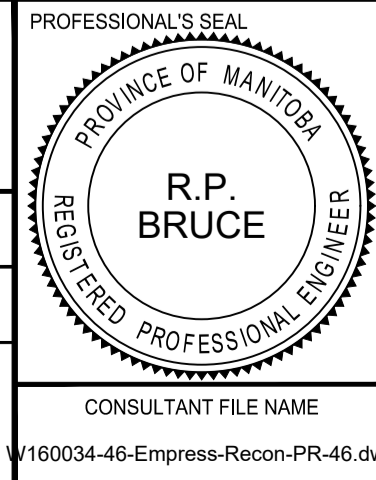

THE CITY OF WINNIPEG
PUBLIC WORKS DEPARTMENT
ENGINEERING DIVISION

EMPRESS STREET PROJECT
PAVEMENT RECONSTRUCTION
PROFILES

EMPRESS STREET EAST
STA 0+960.000 EG TO STA 1+090.000 EG-NORTHBOUND LANE

CITY DRAWING NUMBER	P-3494-46
SHEET	46 OF 168
DRAWING No.	REV
46	B