

REFERENCE LEGEND
 -SEE SHEET 17 FOR PAVING
 -SEE SHEET 32 FOR GRADING
 -SEE SHEETS 57 & 58 FOR CYCLE TRACK PROFILES
 -SEE SHEET 79 FOR LANDSCAPING

METRIC
 WHOLE NUMBERS INDICATE MILLIMETRES
 DECIMALIZED NUMBERS INDICATE METRES

EXISTING	LEGEND - PLAN	NEW	EXISTING	LEGEND - PLAN	NEW	EXISTING	LEGEND - PLAN	NEW
---	GAS	---	○	MANHOLE	●	-----	CONCRETE PAVEMENT	-----
- - -	MTS / PEDESTAL	- - -	□	CATCH BASIN / CATCH PIT	■	-----	CONC SIDEWALK / MEDIAN	-----
- - -	HYDRO / CABINET	- - -	△	CURB INLET WITH BOX	▲	-----	ASPHALT PAVEMENT	-----
-----	CATV / FIBRE OPTIC	-----	○	TREE	▲	-----	PAVING STONE	-----
-----	TRAFFIC SIGNALS / PIT	-----	TH-12	TEST HOLE	▲	-----	GRAVEL	-----
-----	LAND DRAINAGE SEWER	-----	---	PROPERTY LINE	---	-----	RAMP CURB	-----
-----	SANITARY/COMBINED SEWER	-----	---	SURVEY BAR	---	-----	PLANING / REMOVAL	-----
-----	CB LEAD / SSP / DCP	-----	---	FENCE	---	-----		
-----	WATER MAIN	-----	---	BOC / EDGE OF PAVEMENT	---	-----		
-----	SUBDRAIN	-----	33.000	ELEVATION	(33.333)	-----		
-----	DITCH	-----	---	TRAFFIC SIGN	---	-----		
-----		-----				-----		


LOCATION APPROVED
 UNDERGROUND STRUCTURES

DATE: _____

NOTE:
 LOCATION OF UNDERGROUND STRUCTURES AS SHOWN ARE BASED ON THE BEST INFORMATION AVAILABLE BUT NO GUARANTEE IS GIVEN THAT ALL EXISTING UTILITIES ARE SHOWN OR THAT THE GIVEN LOCATIONS ARE EXACT. CONFIRMATION OF EXISTENCE AND EXACT LOCATION OF ALL SERVICES MUST BE OBTAINED FROM THE INDIVIDUAL UTILITIES BEFORE PROCEEDING WITH CONSTRUCTION.

NO.	REVISIONS	DATE	BY
B	ISSUED FOR TENDER	18/09/04	RPB
A	ISSUED FOR CLIENT REVIEW	18/06/27	RPB

MORRISON HERSHFELD	
DESIGNED BY: WRJ	CHECKED BY: RPB
DRAWN BY: DID	APPROVED BY: BWB
RELEASED FOR CONSTRUCTION: N/A	
DATE: 18/09/04	

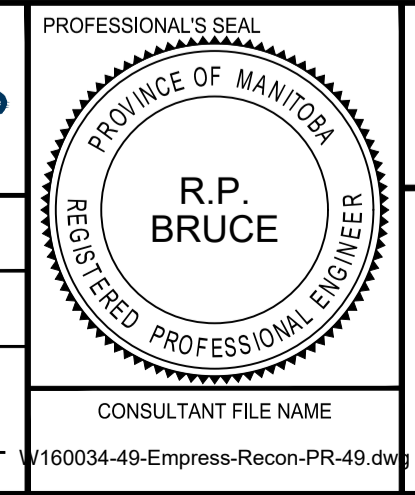

THE CITY OF WINNIPEG
 PUBLIC WORKS DEPARTMENT
 ENGINEERING DIVISION

EMPRESS STREET PROJECT
 PAVEMENT RECONSTRUCTION
 PROFILES
 EMPRESS STREET
 STA 0+540.000 WG TO STA 0+670.000 WG

CITY DRAWING NUMBER: P-3494-49
 SHEET 49 OF 168
 DRAWING No. REV 49 B

BID OPPORTUNITY No. 602-2018

